
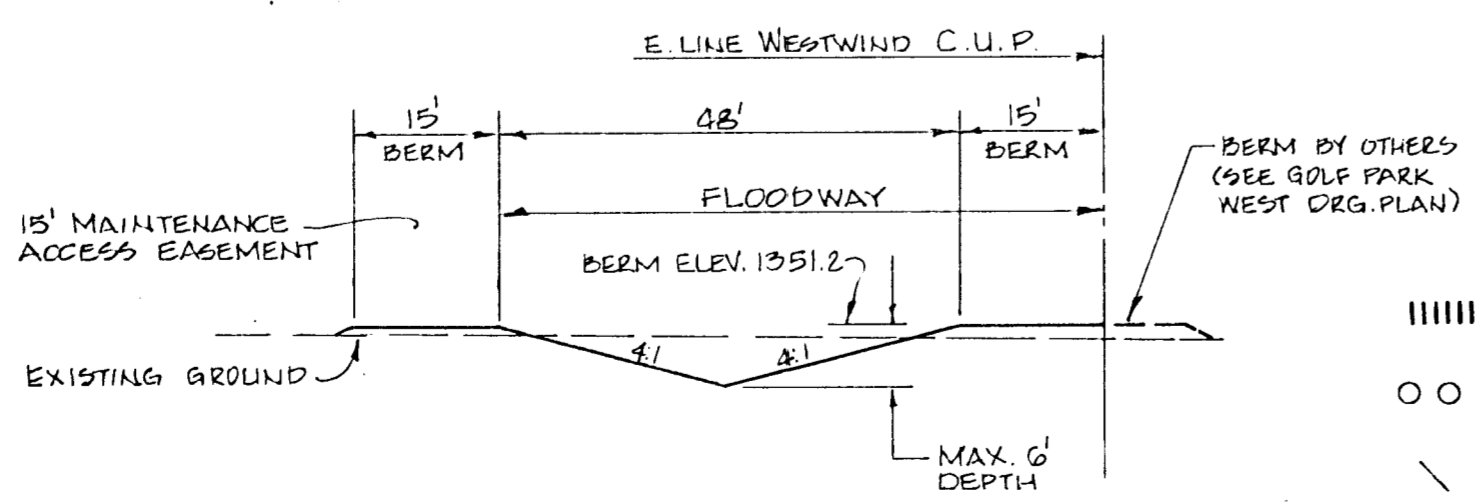


N.W. Cor. NW 1/4 Sec 9, T27S, R1W, Gth PM

N.W. Cor. NE 1/4, NW 1/4 Sec 9, T27S, R1W, Gth PM

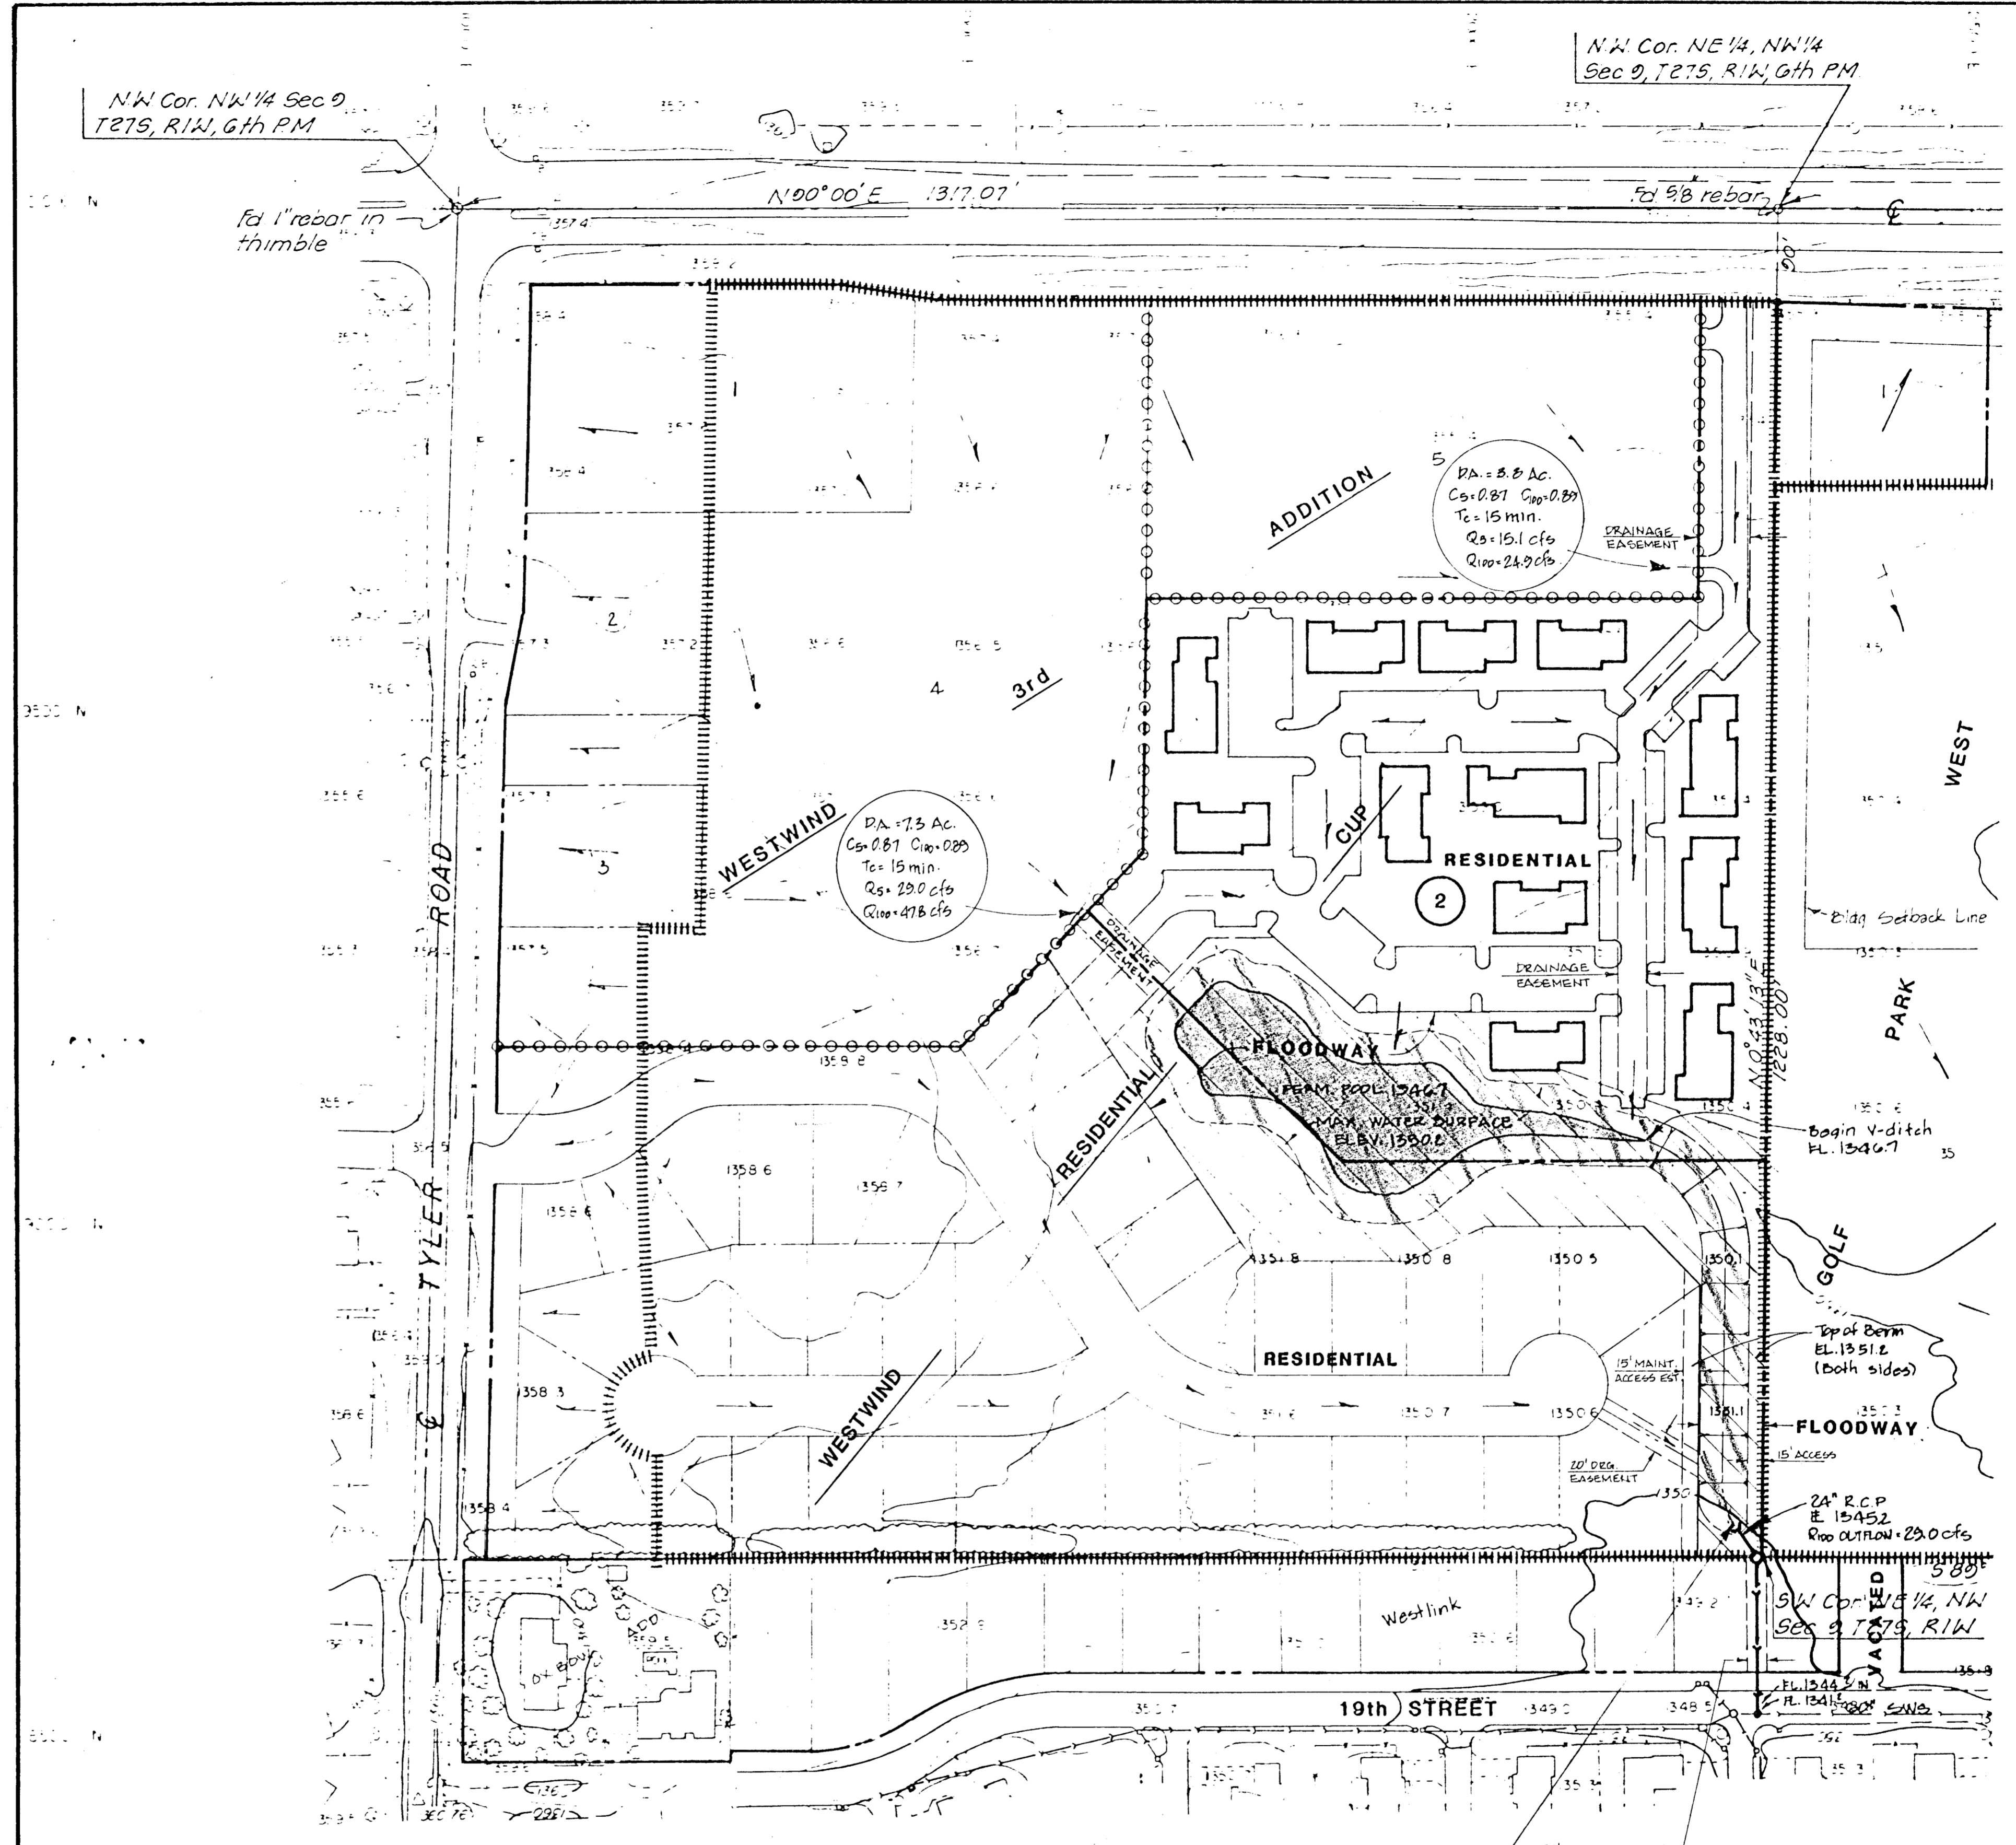

- LEGEND**
- ||||||||| Major Drainage Area Boundary
 - oooooo Subarea Boundary
 - Floodway Reserve
 - Flood Storage Area
 - Permanent Pool Area

TOTAL
 D.A. = 31.0 AC.
 Dev. CN = 82
 Q100 = 61.7 cfs

DRAINAGE PLAN WESTWIND 3RD ADDITION

BAUGHMAN COMPANY, P.A.
 SURVEYING & ENGINEERING
 316/262-7271 • 315 ELLIS • WICHITA, KANSAS 67211