



# AMENDED COMMUNITY UNIT PLAN WESTWOOD HILLS

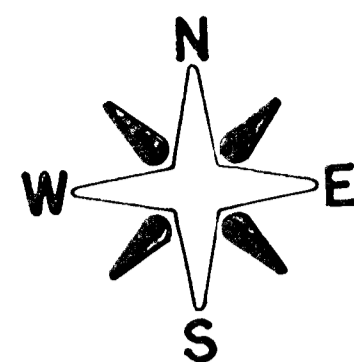

SCALE: 1" = 50'

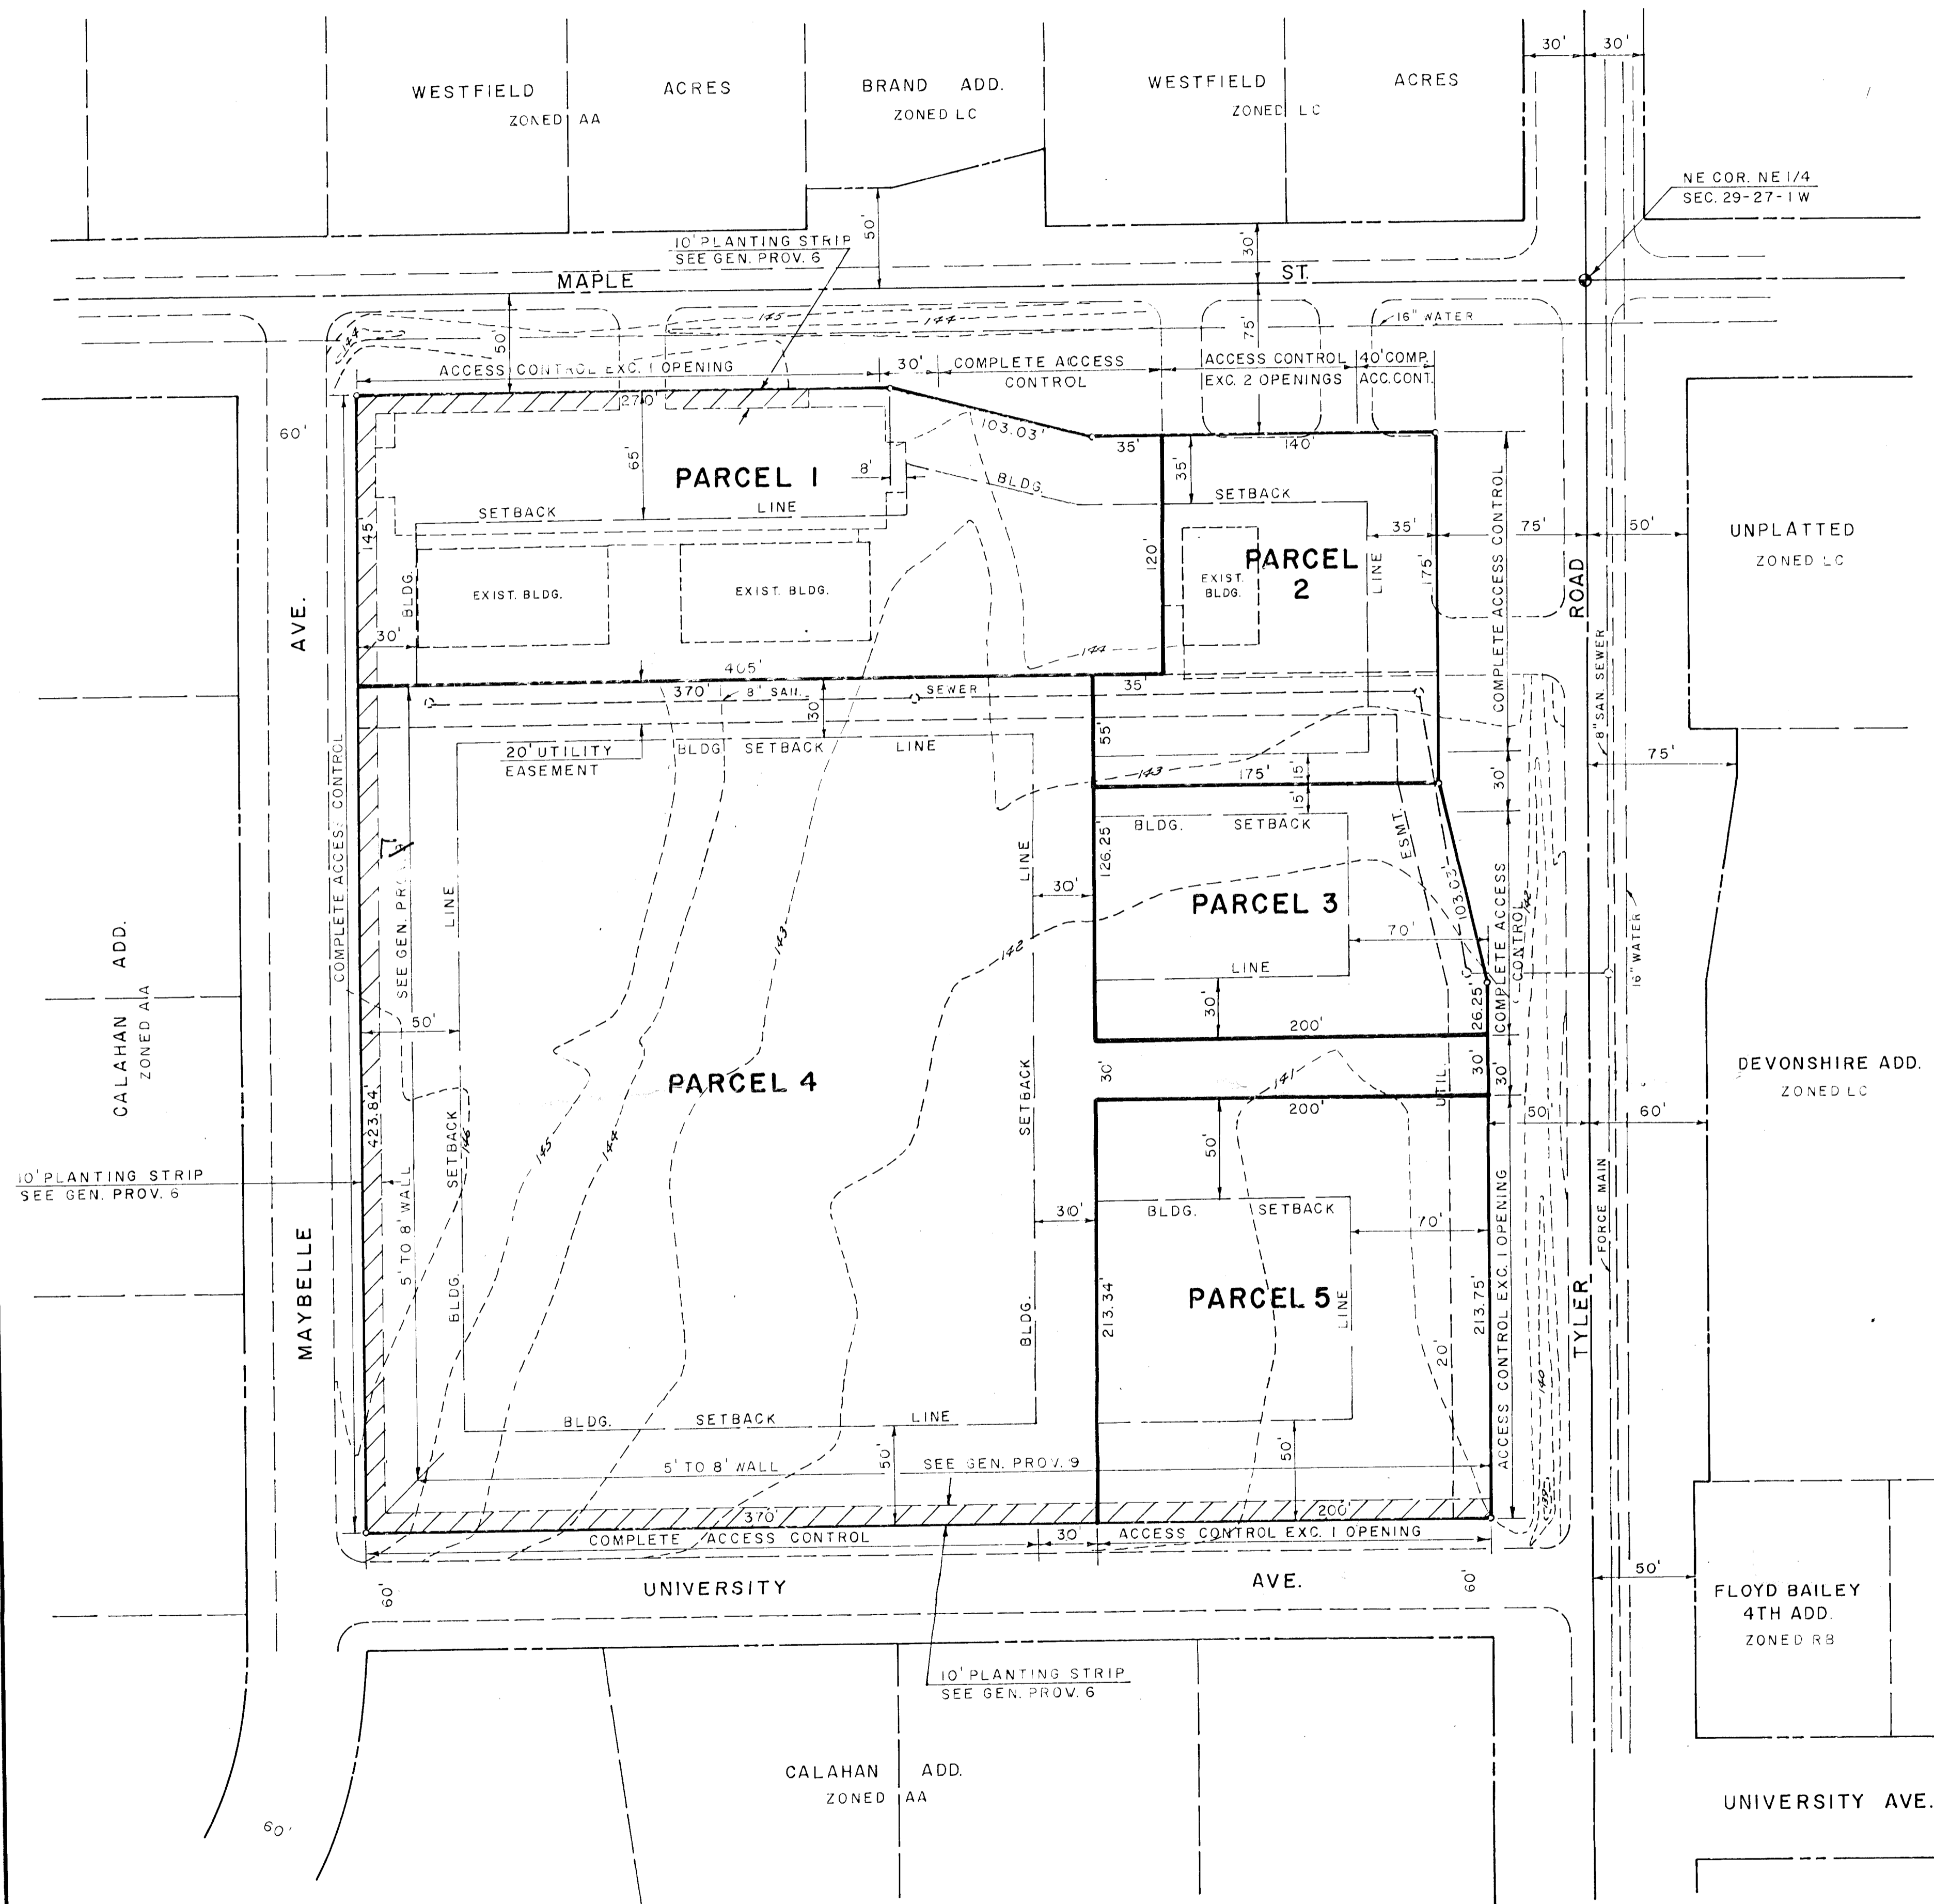

*DP-97 amendment*