



U N P L A T T E D

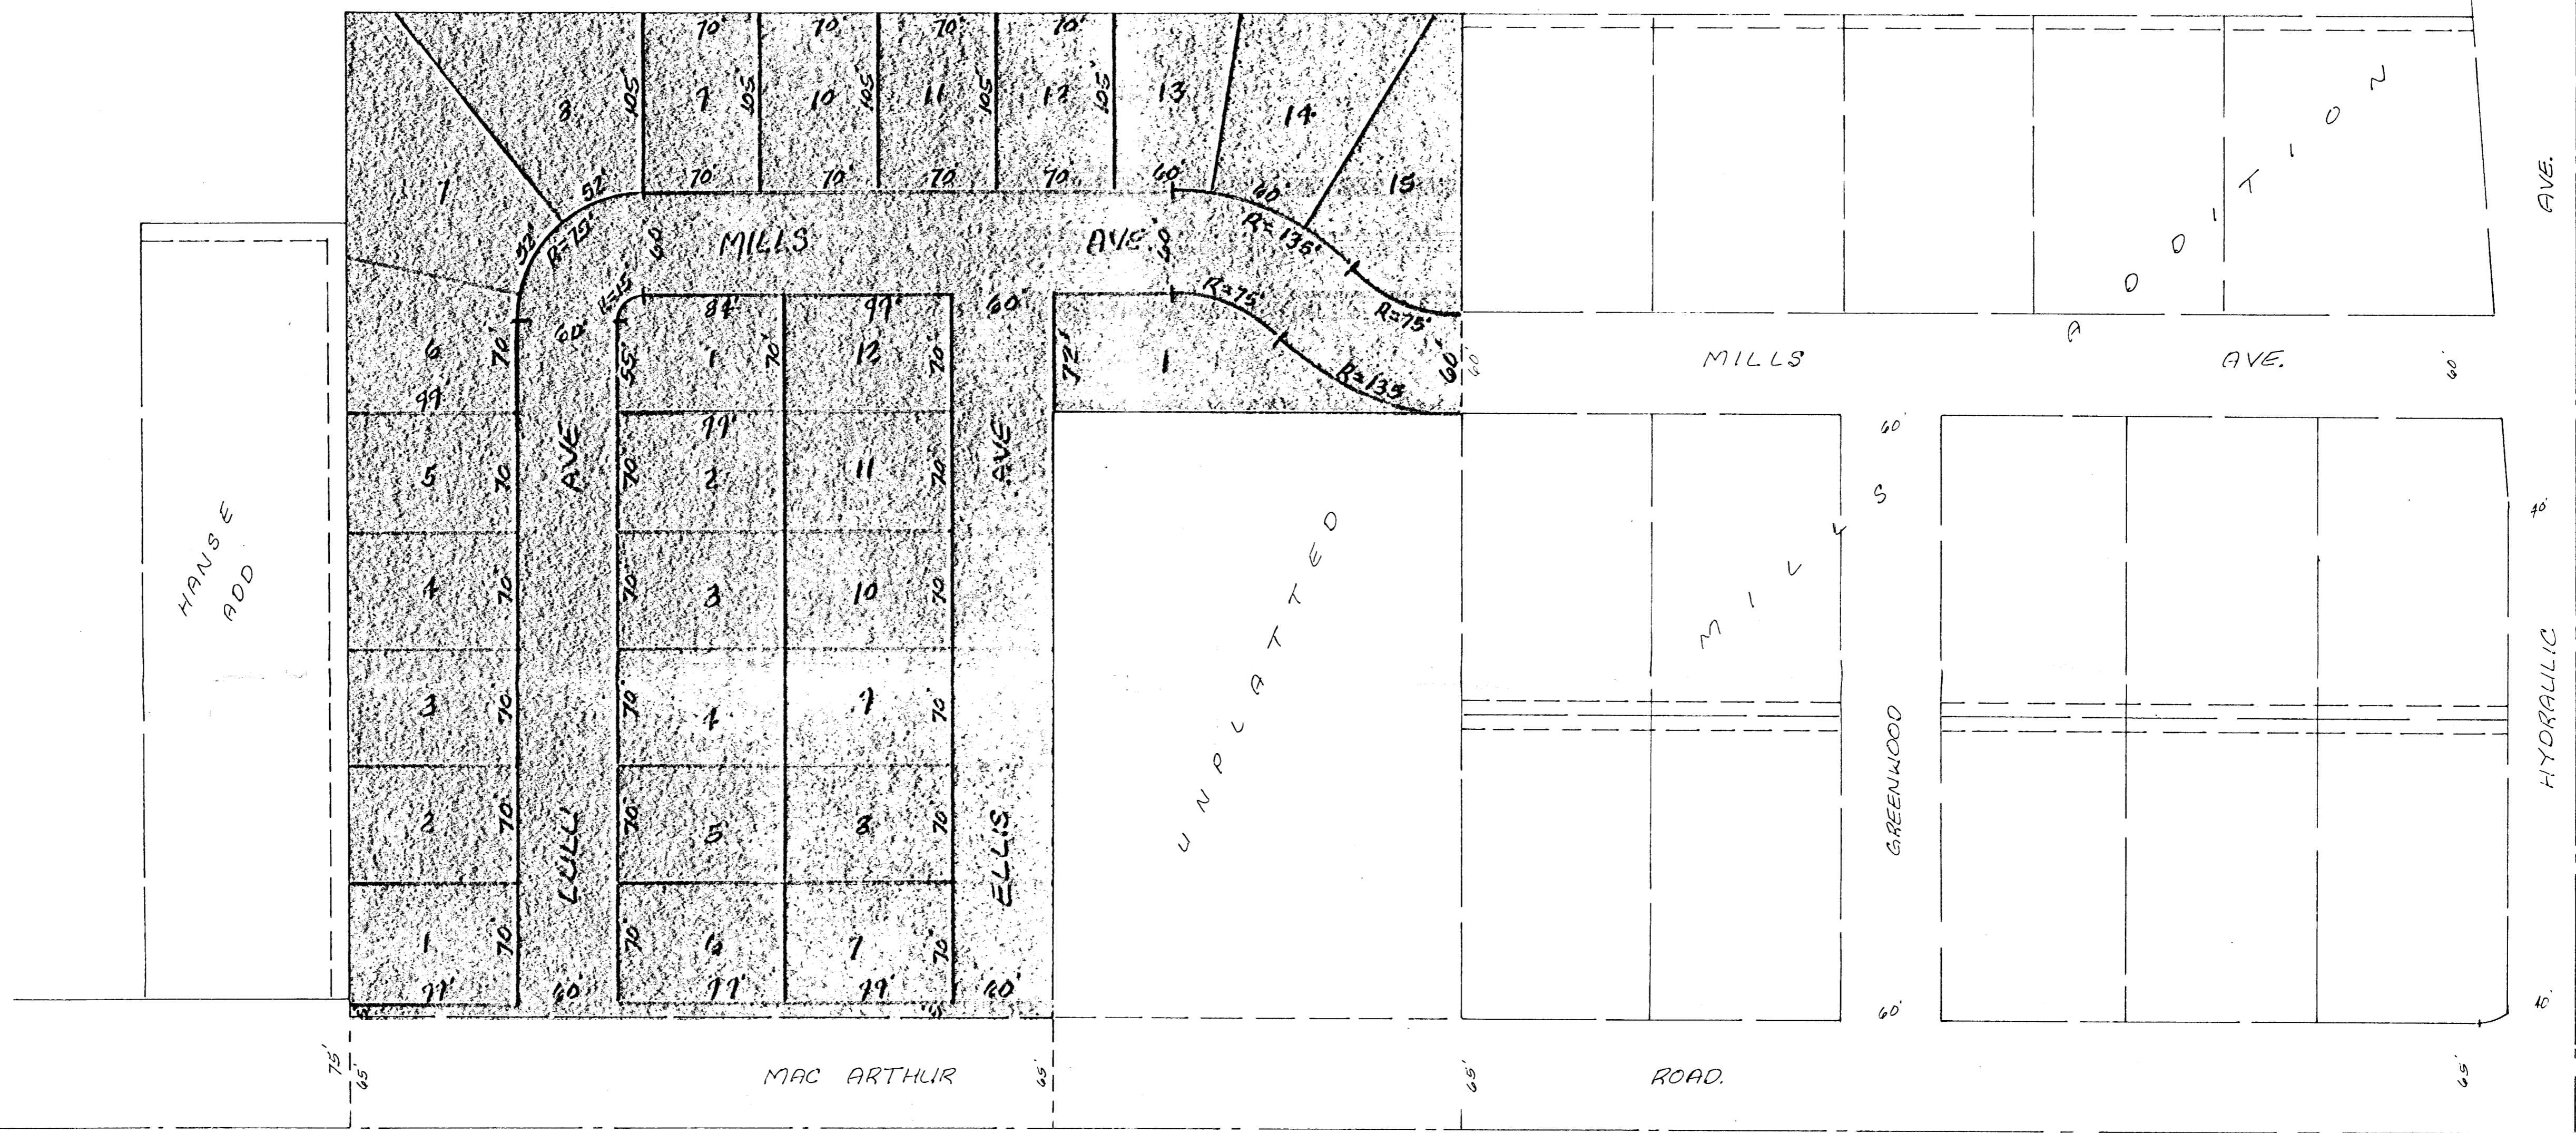

S.E. Cor. SE 1/4  
Sec. 9 - 283 - 1E

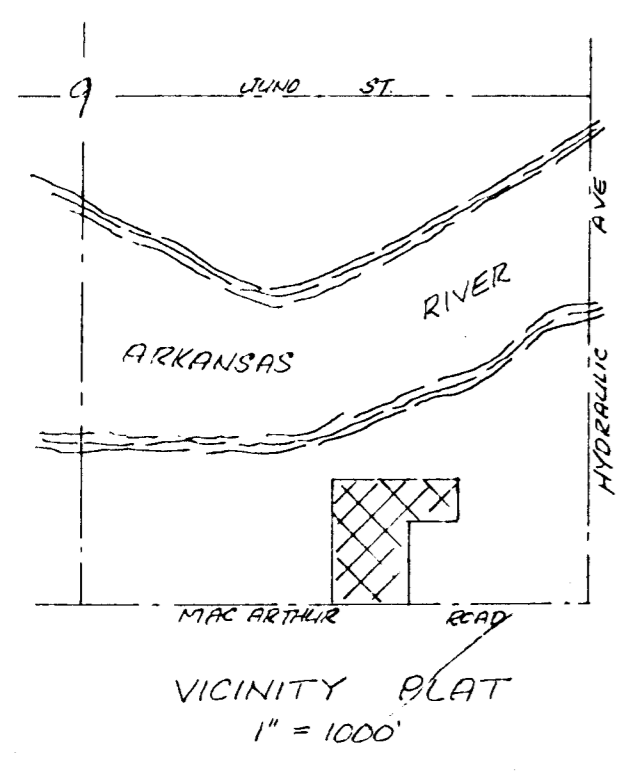

S K E T C H P L A T  
SOUTH FIELD ADDITION

PART OF THE SE 1/4 OF SEC. 9, TWP. 28-S, R-1E

OWNER JEROME HOLT  
DEVELOPERS  
DOYLE HAMPTON  
HOWARD PECHINI

BAUGHMAN COMPANY, P.A.  
SURVEYORS  
316/262-7271 • 330 LAURA • WICHITA, KANSAS 67211

CITY