


BENCH MARK: R.R. Spike in P.P.  
 53' 3" + 22' W. of N.W. Cor.  
 Lot 1, Kissack Addition  
 Elevation = 81.70 City Datum

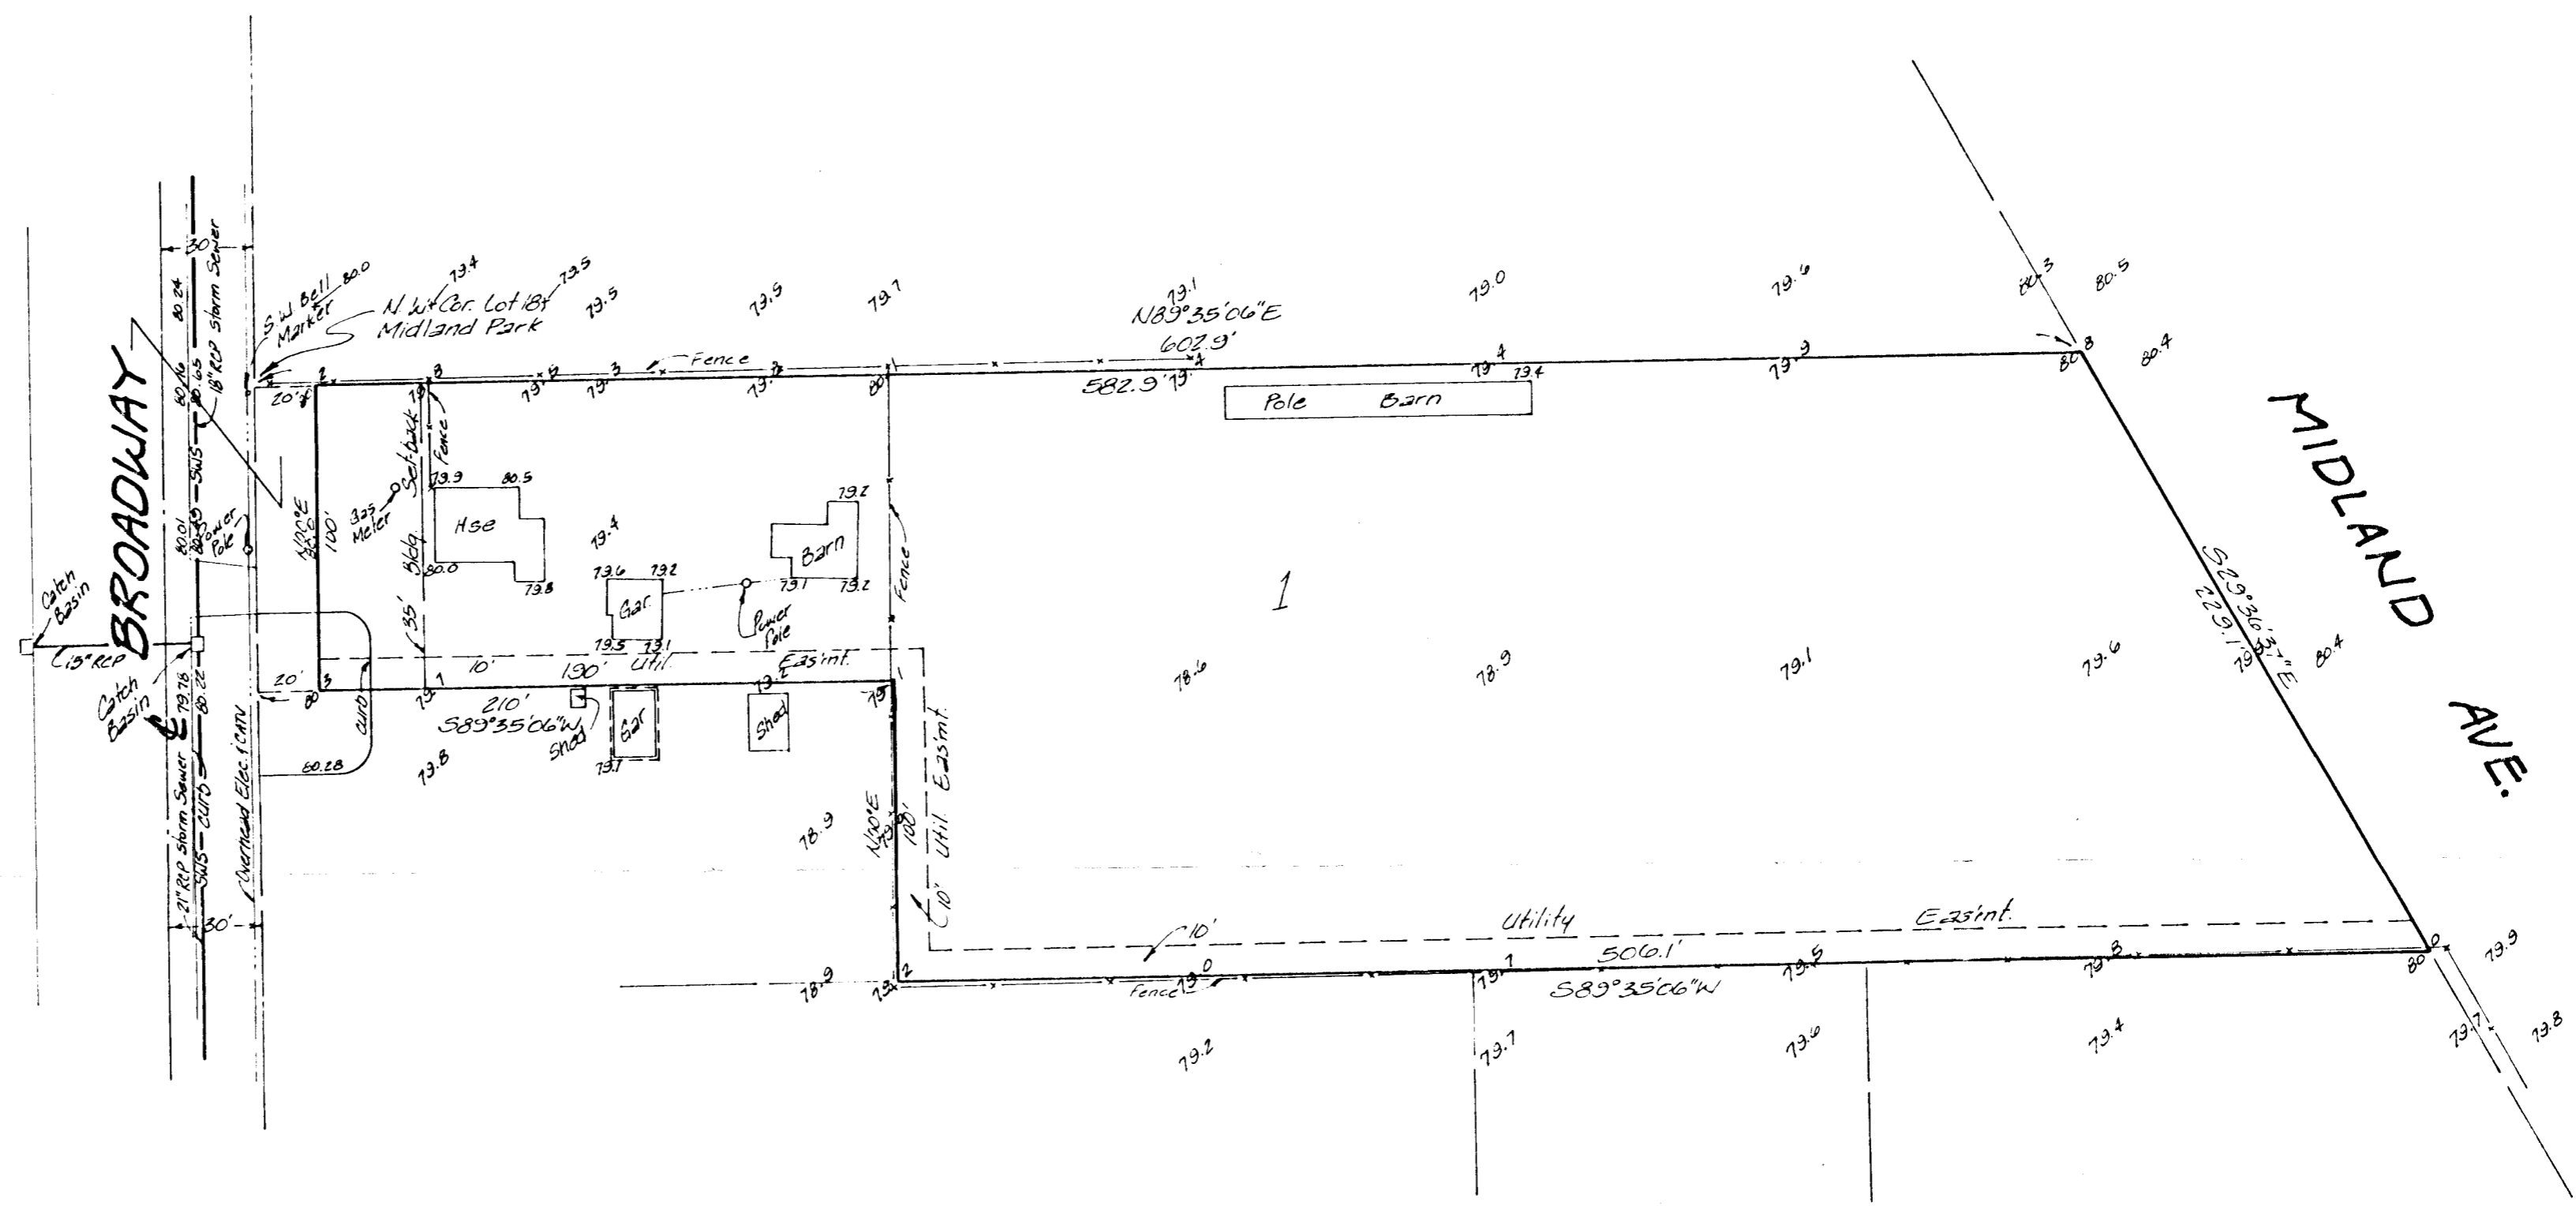


SKETCH PLAT

**KISSACK ADDITION**

REPLAT OF LOT 18, EAST 190 FEET OF LOT 19, AND  
 THE NORTH 100 FEET OF LOTS 22 AND 23, MIDLAND PARK

OWNER: MARJORIE M. KISSACK

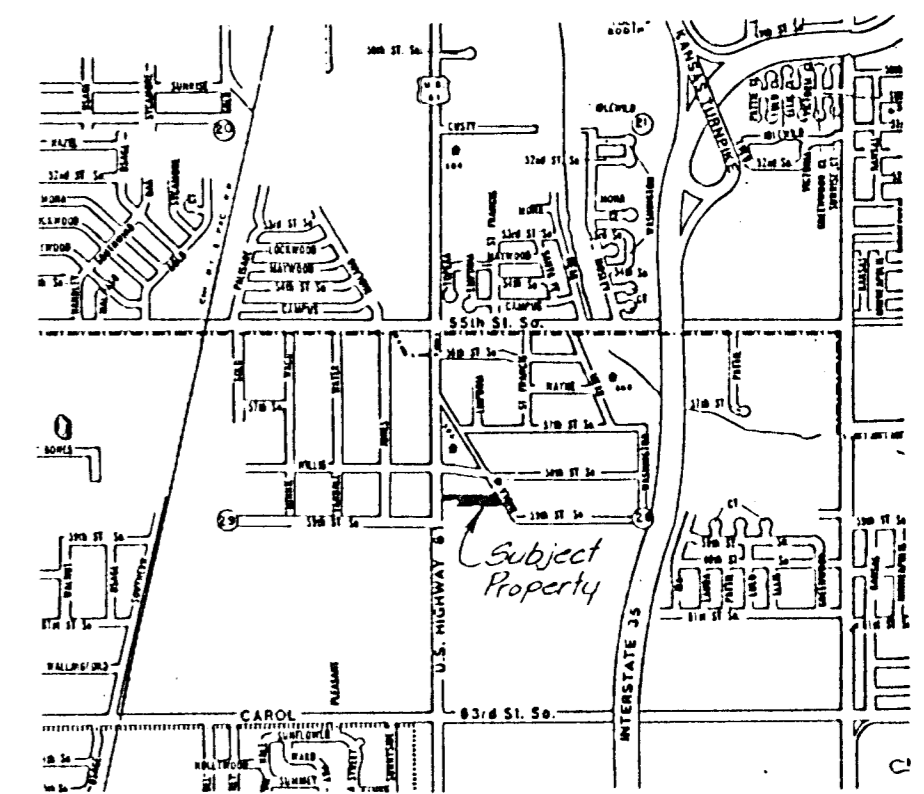

VICINITY PLAT