
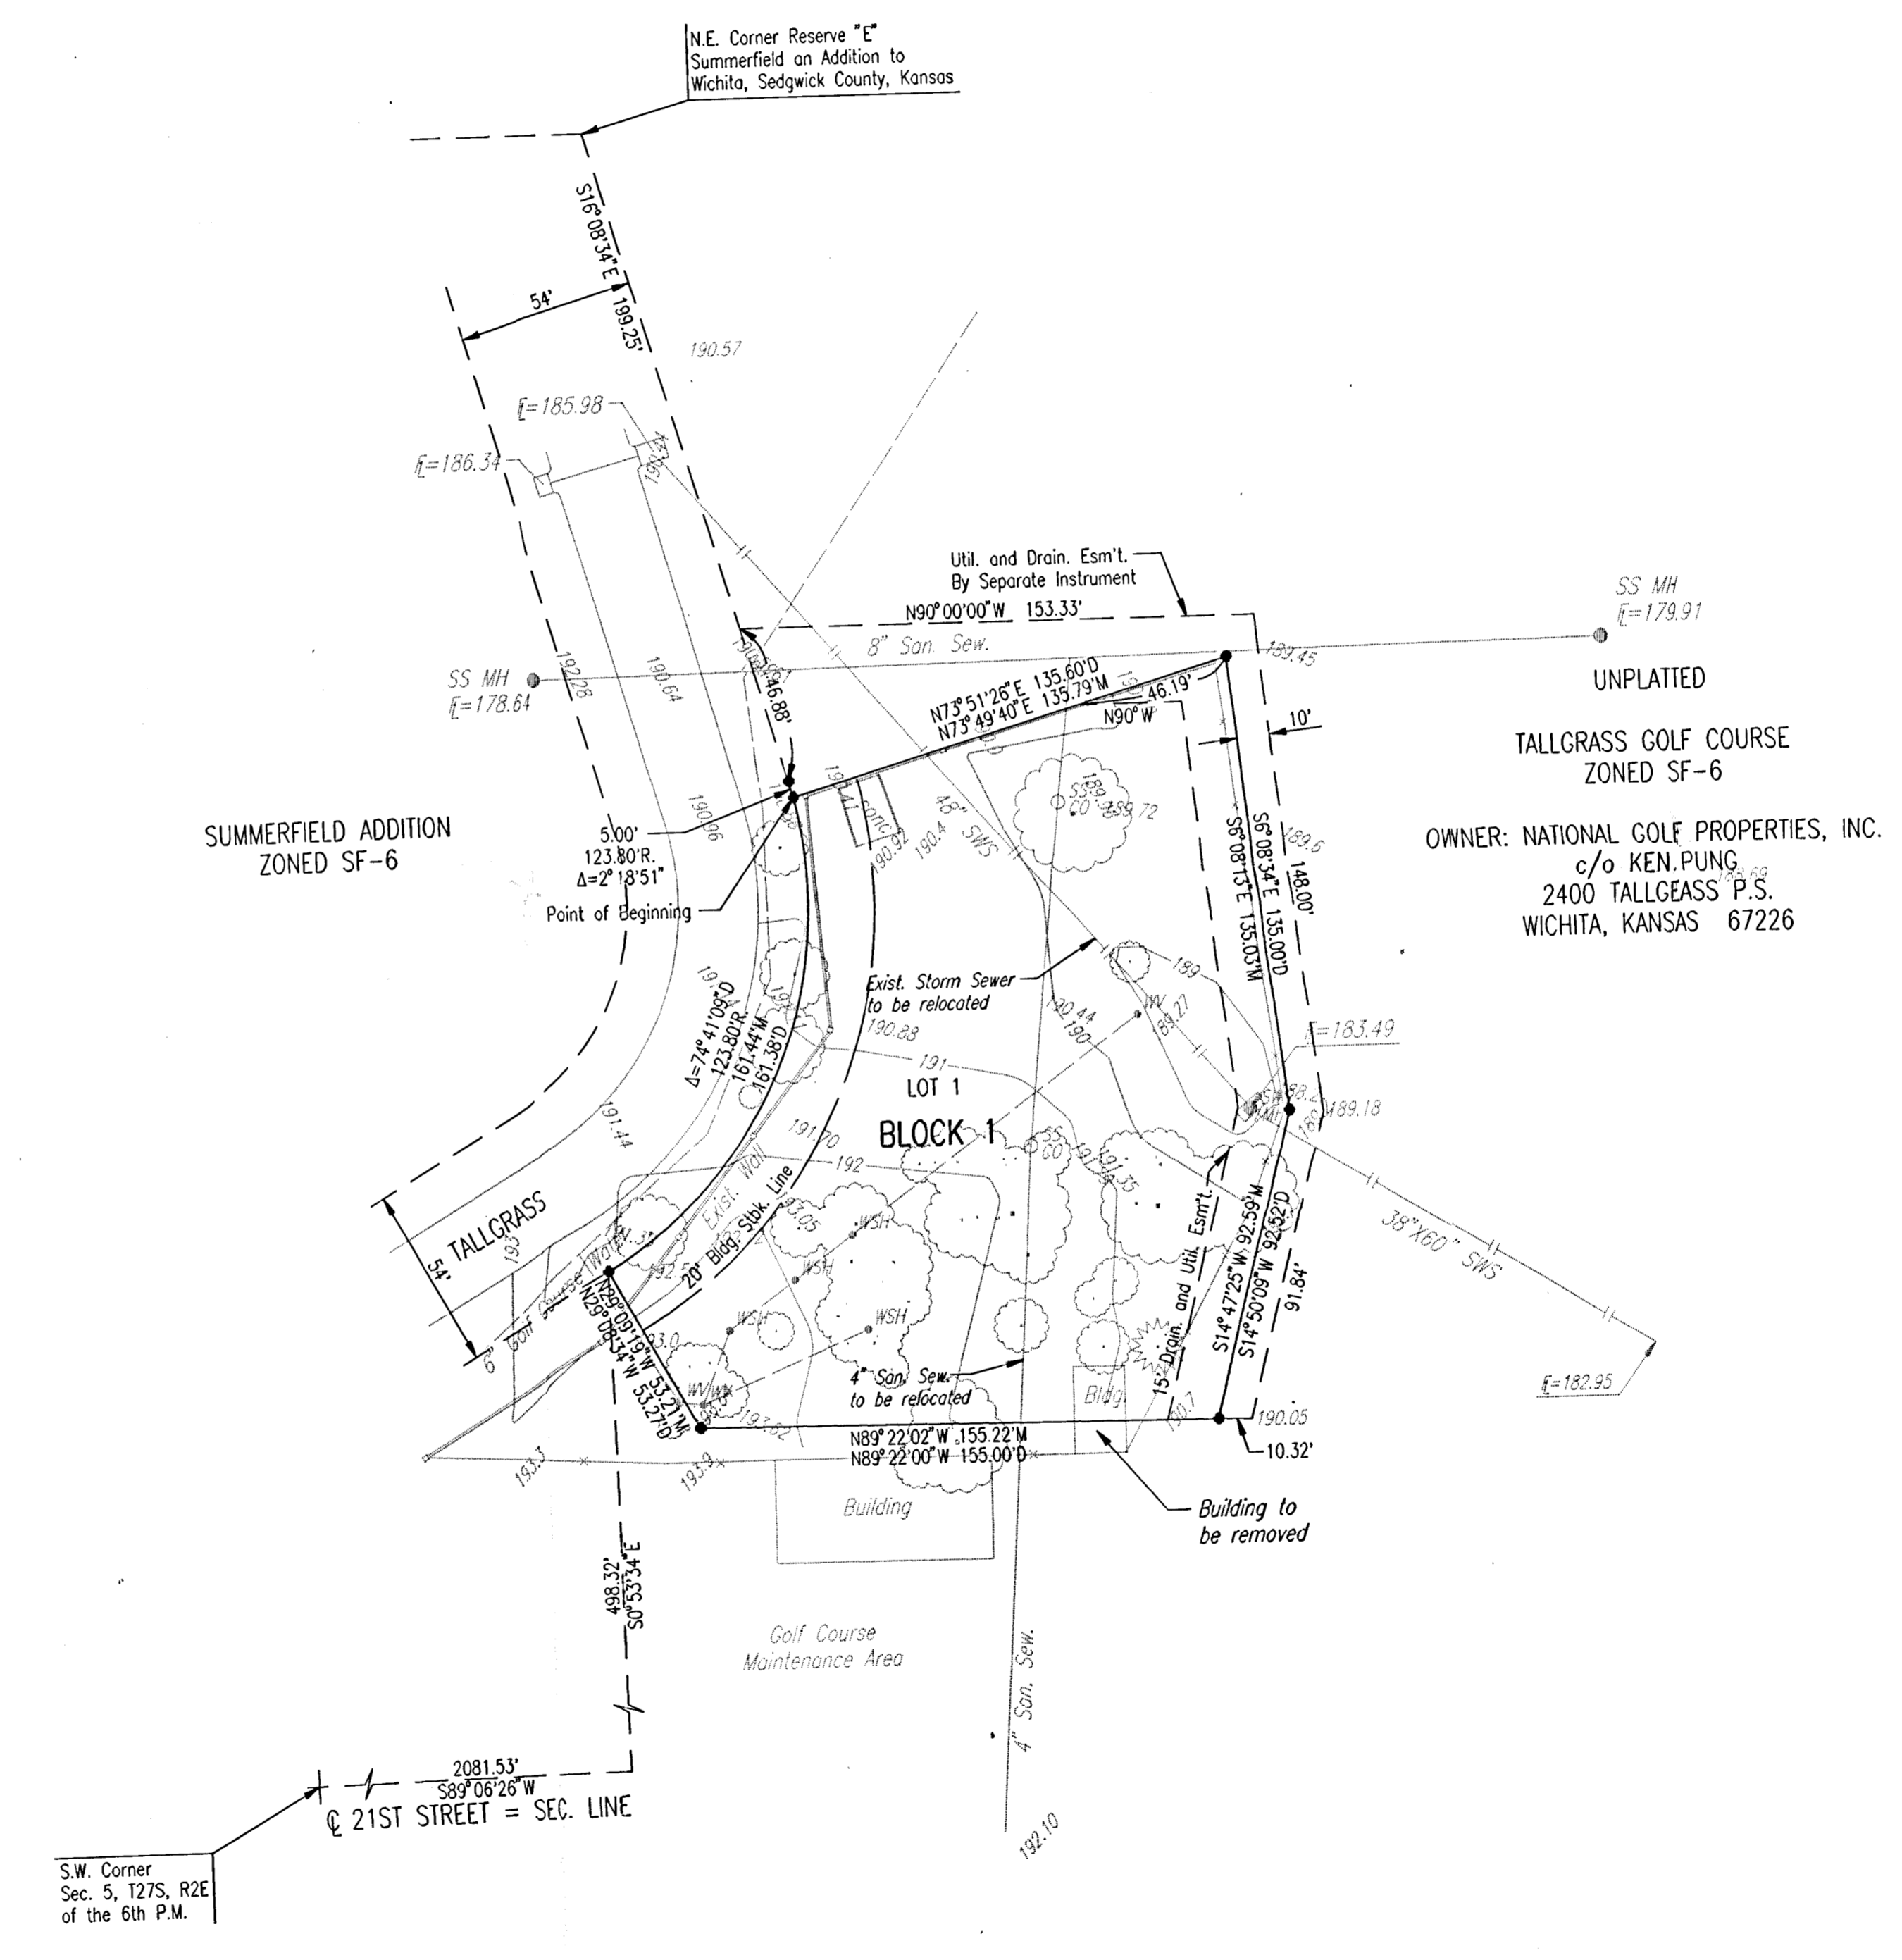


AREA MAP OF SUMMERFIELD 3RD ADDITION

OWNERS: DONALD C. AND JUDITH A. SLAWSON
 104 S. BROADWAY
 SUITE 200
 WICHITA, KANSAS 67202
 ENGINEER: PROFESSIONAL ENGINEERING CONSULTANTS, P.A.
 303 S. TOPEKA
 WICHITA, KANSAS 67202

SCALE: 1"=40'
 NOVEMBER, 1996
 ● = IRON FOUND
 M=MEASURED DISTANCE AND BEARING
 D=DEEDED DISTANCE AND BEARING
 TOPOGRAPHY BY ARMSTRONG LAND SURVEY, P.A. MAY, 1996
 B.M. - CITY OF WICHITA BENCH MARK DISC, 45' NORTH AND 48' EAST
 OF THE CENTERLINES OF ROCK ROAD AND 21ST STREET NORTH.
 ELEV.=214.568
 B.M. - CITY OF WICHITA BENCH MARK DISC, 44' SOUTH AND 48' EAST
 OF THE CENTERLINES OF WEBB ROAD AND 21ST STREET NORTH.
 ELEV.=205.238

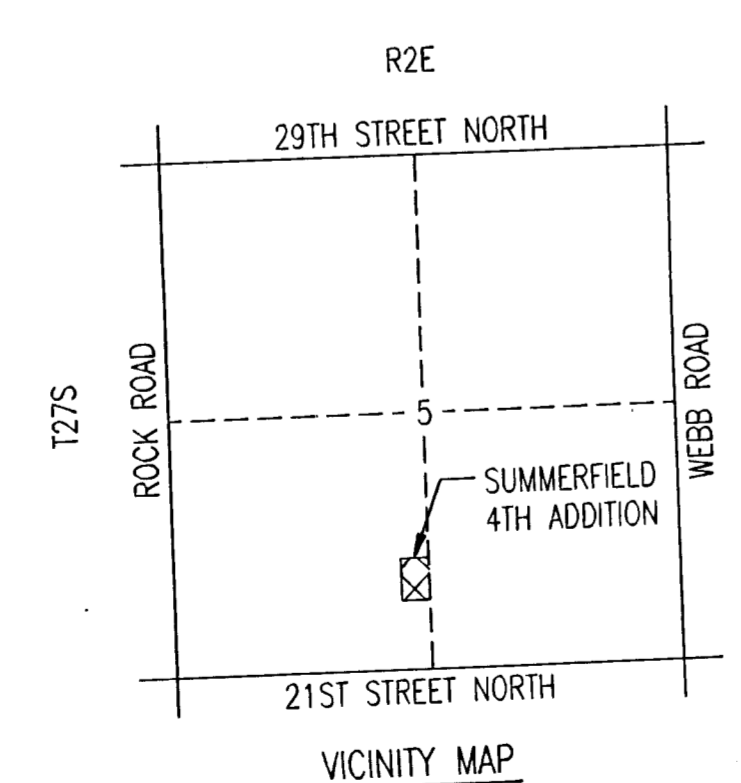

DSNR: SANCHEZ, OPER: DEP SCALE: 1"=40.00
 Q:\1996\96424\AREAMAP.DWG 10-31-1996 11:00:13 am