

N.E. CORNER
Sec. 19, T23S, R1E

Rim elev. 85.48
ft. N. 71.33 in
ft. S. 71.39 out

Scale: 1" = 100'
B.M. = 37.34 Brass Cap - 74 N. & 44 E.
Intersection of Seneca & 47th St. So.
City Data
Oct. 3, 1980
Topography: 1 Foot Intervals
Date - May, 1980

Rim elev. 84.63
ft. N. 71.26 in
ft. S. 71.25 out


Rim elev. 84.42
ft. N. 71.20 in
ft. S. 71.19 out
ft. W. 75.62 in


- Note: Utility Facilities
1. Water - City of Wichita
 2. Sewer - City of Wichita
 3. Gas - Cities Service
 4. Power - K.G. & E.
 5. Telephone - Southwestern Bell

SENECA HILLS ADDITION

PRELIMINARY PLAT

OWNER/DEVELOPER: AMARADO INVESTMENT CO. INC.

 Professional Engineering Consultants P.A.
1440 East English, Wichita, Kansas

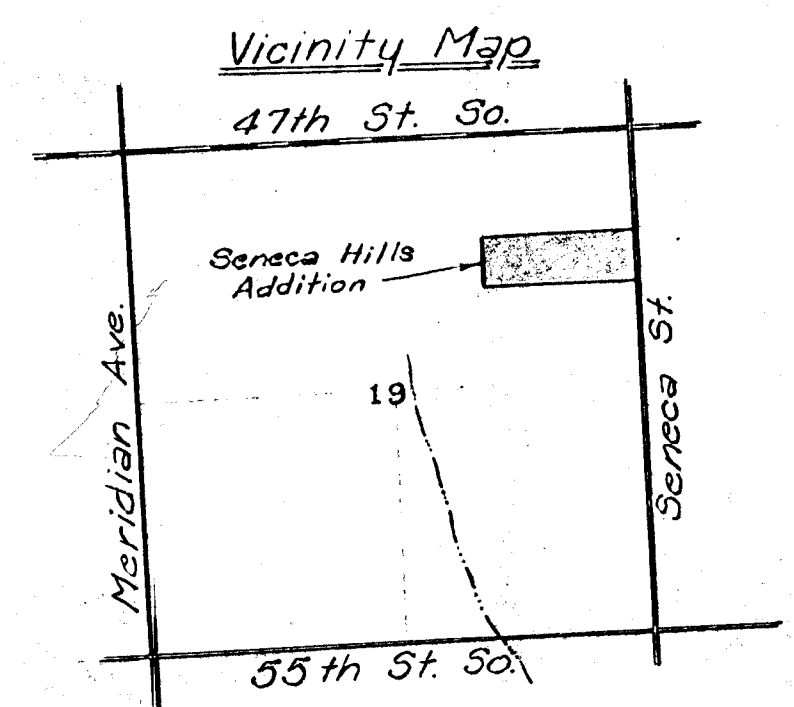

15,000
267-1107

put a lot # in E-S plat