


PRELIMINARY PLAT
HOME STATE BANK ADDITION

PART OF THE SE 1/4 OF SEC. 7-28-1W

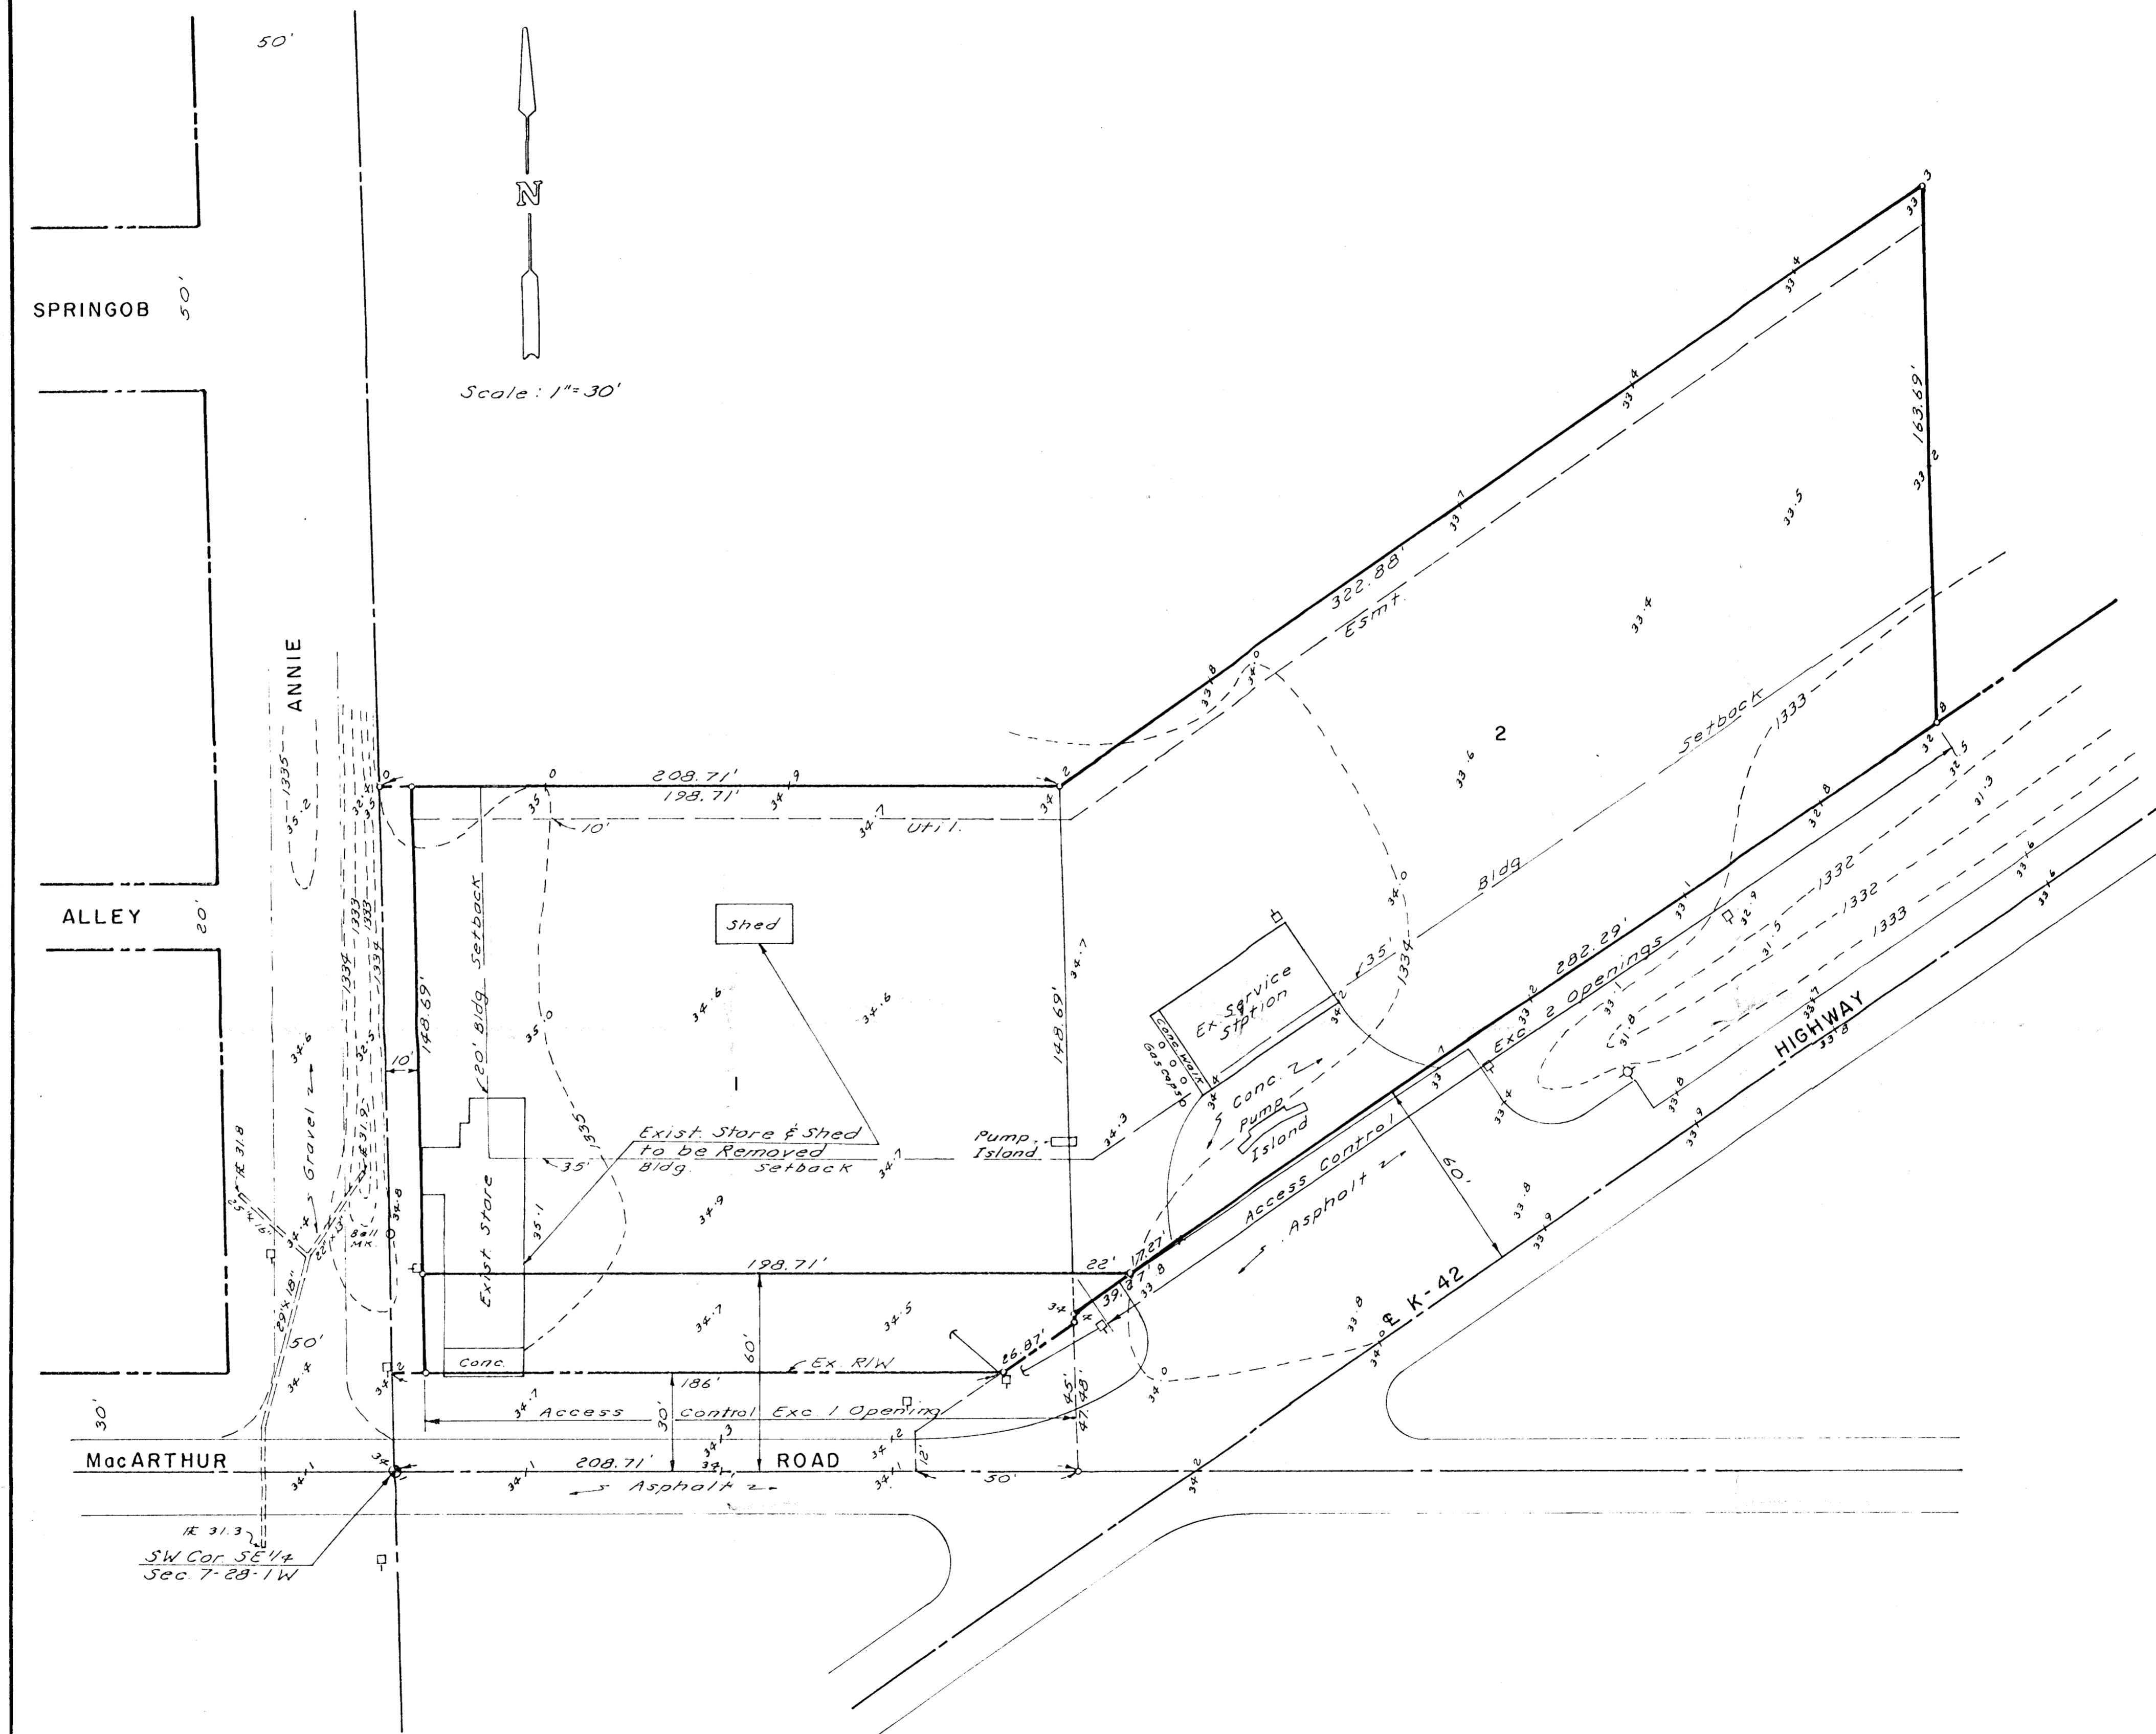

B.M. Top iron in thimble
 SW Cor SE 1/4 Sec. 7-28-1W
 Elev. 1334.02 (Sea Level)