



S.W. 1/4 SEC. 16, TWP 28 S. R. 1 E.

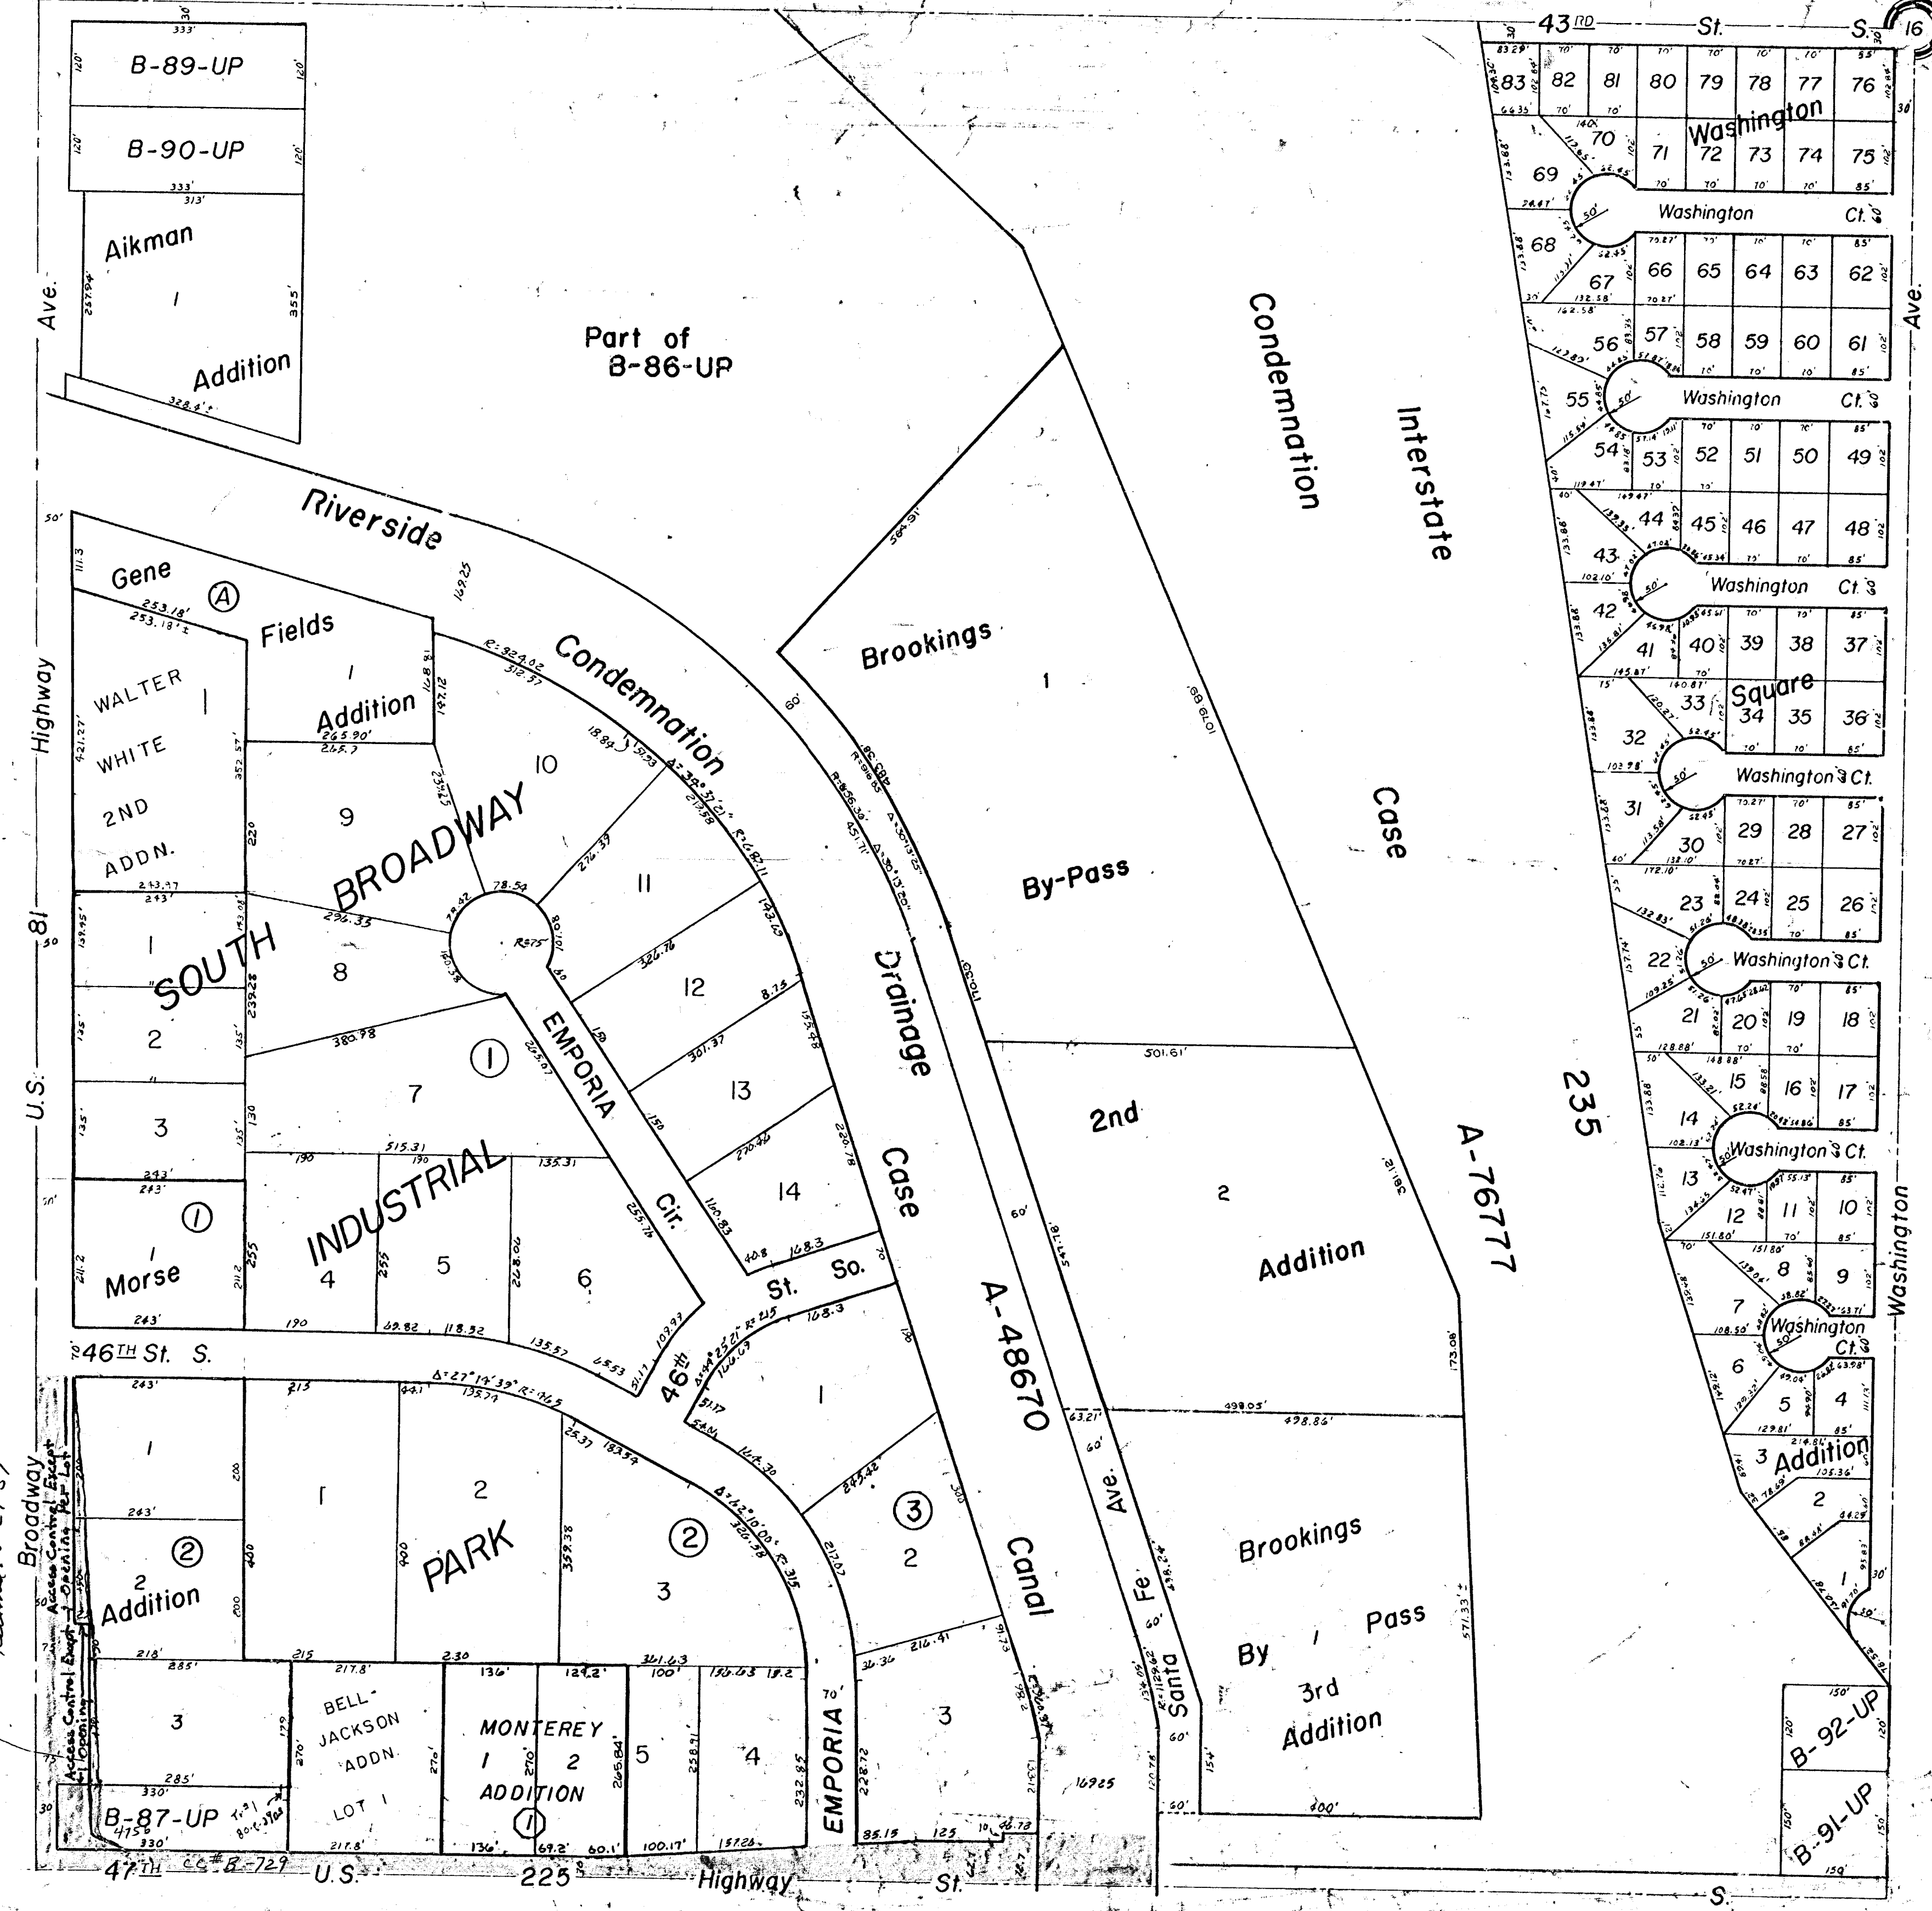

R/W Agreement
 8302617
 7E 118
 Revised 10-2-85

Broadway
 Access Control Easement
 Access Control Easement
 Access Control Easement

B-87-UP
 BELL-JACKSON
 ADDN.
 LOT 1
 MONTEREY
 ADDITION
 EMPORIA

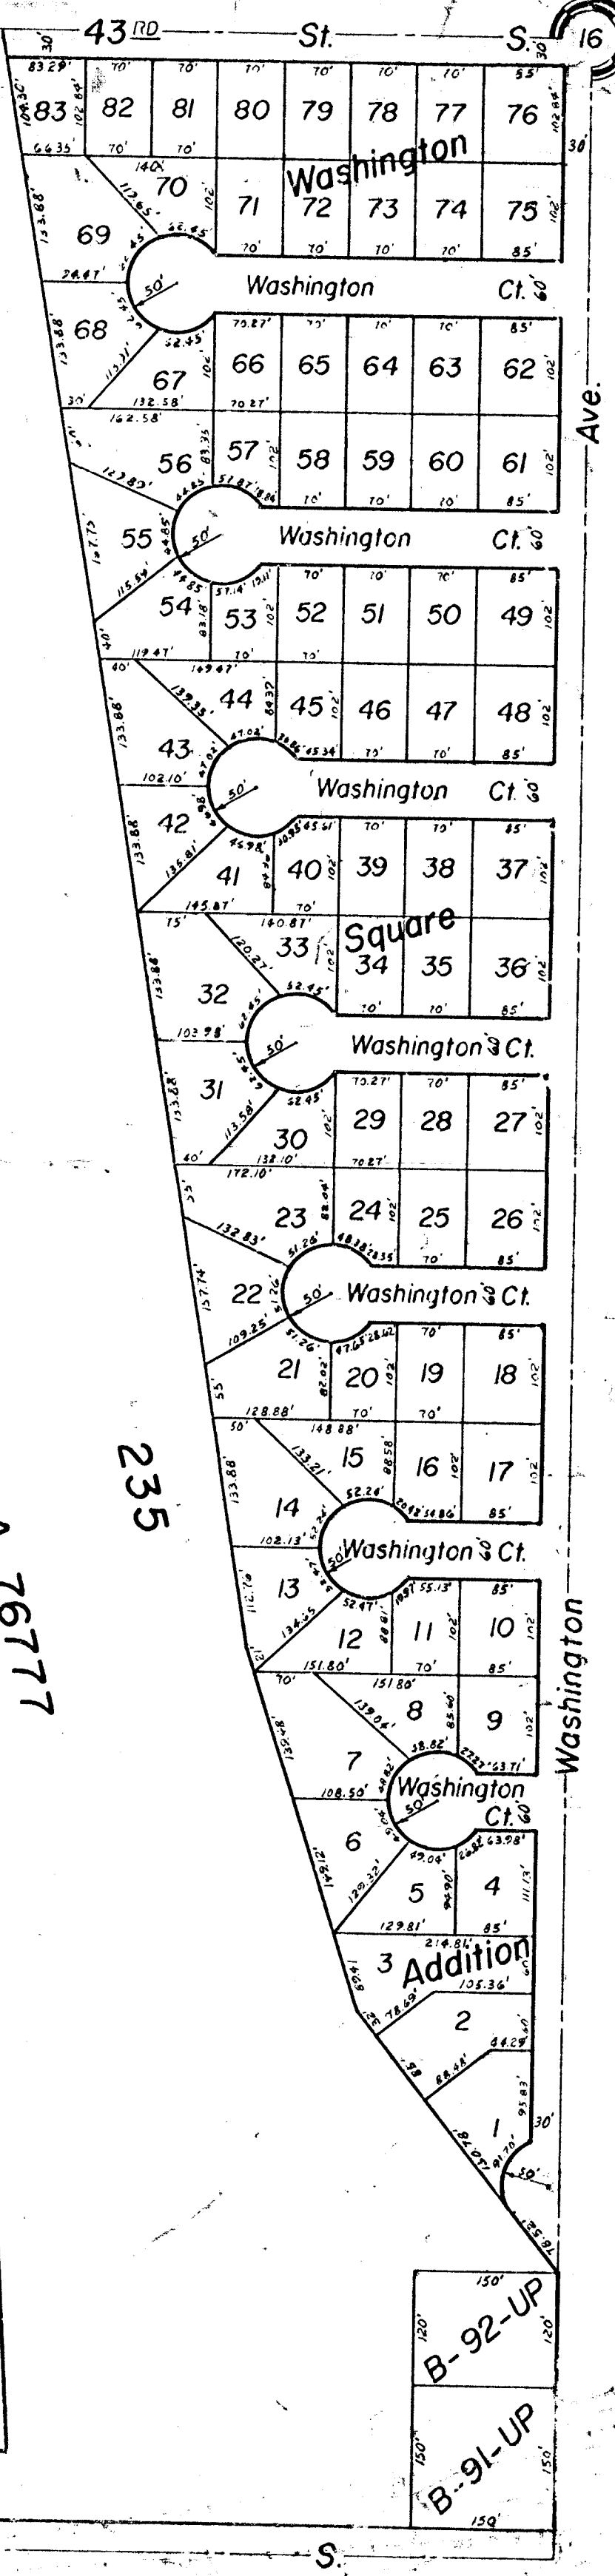

B-92-UP
 B-91-UP