
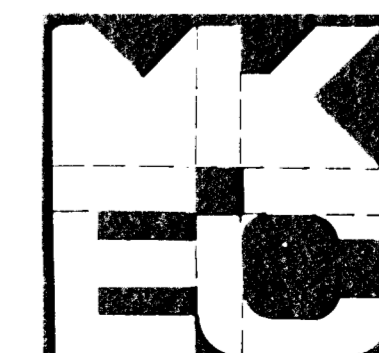
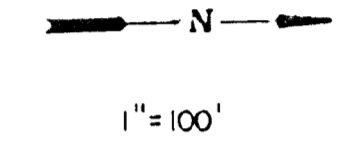


37 TH STREET NO.

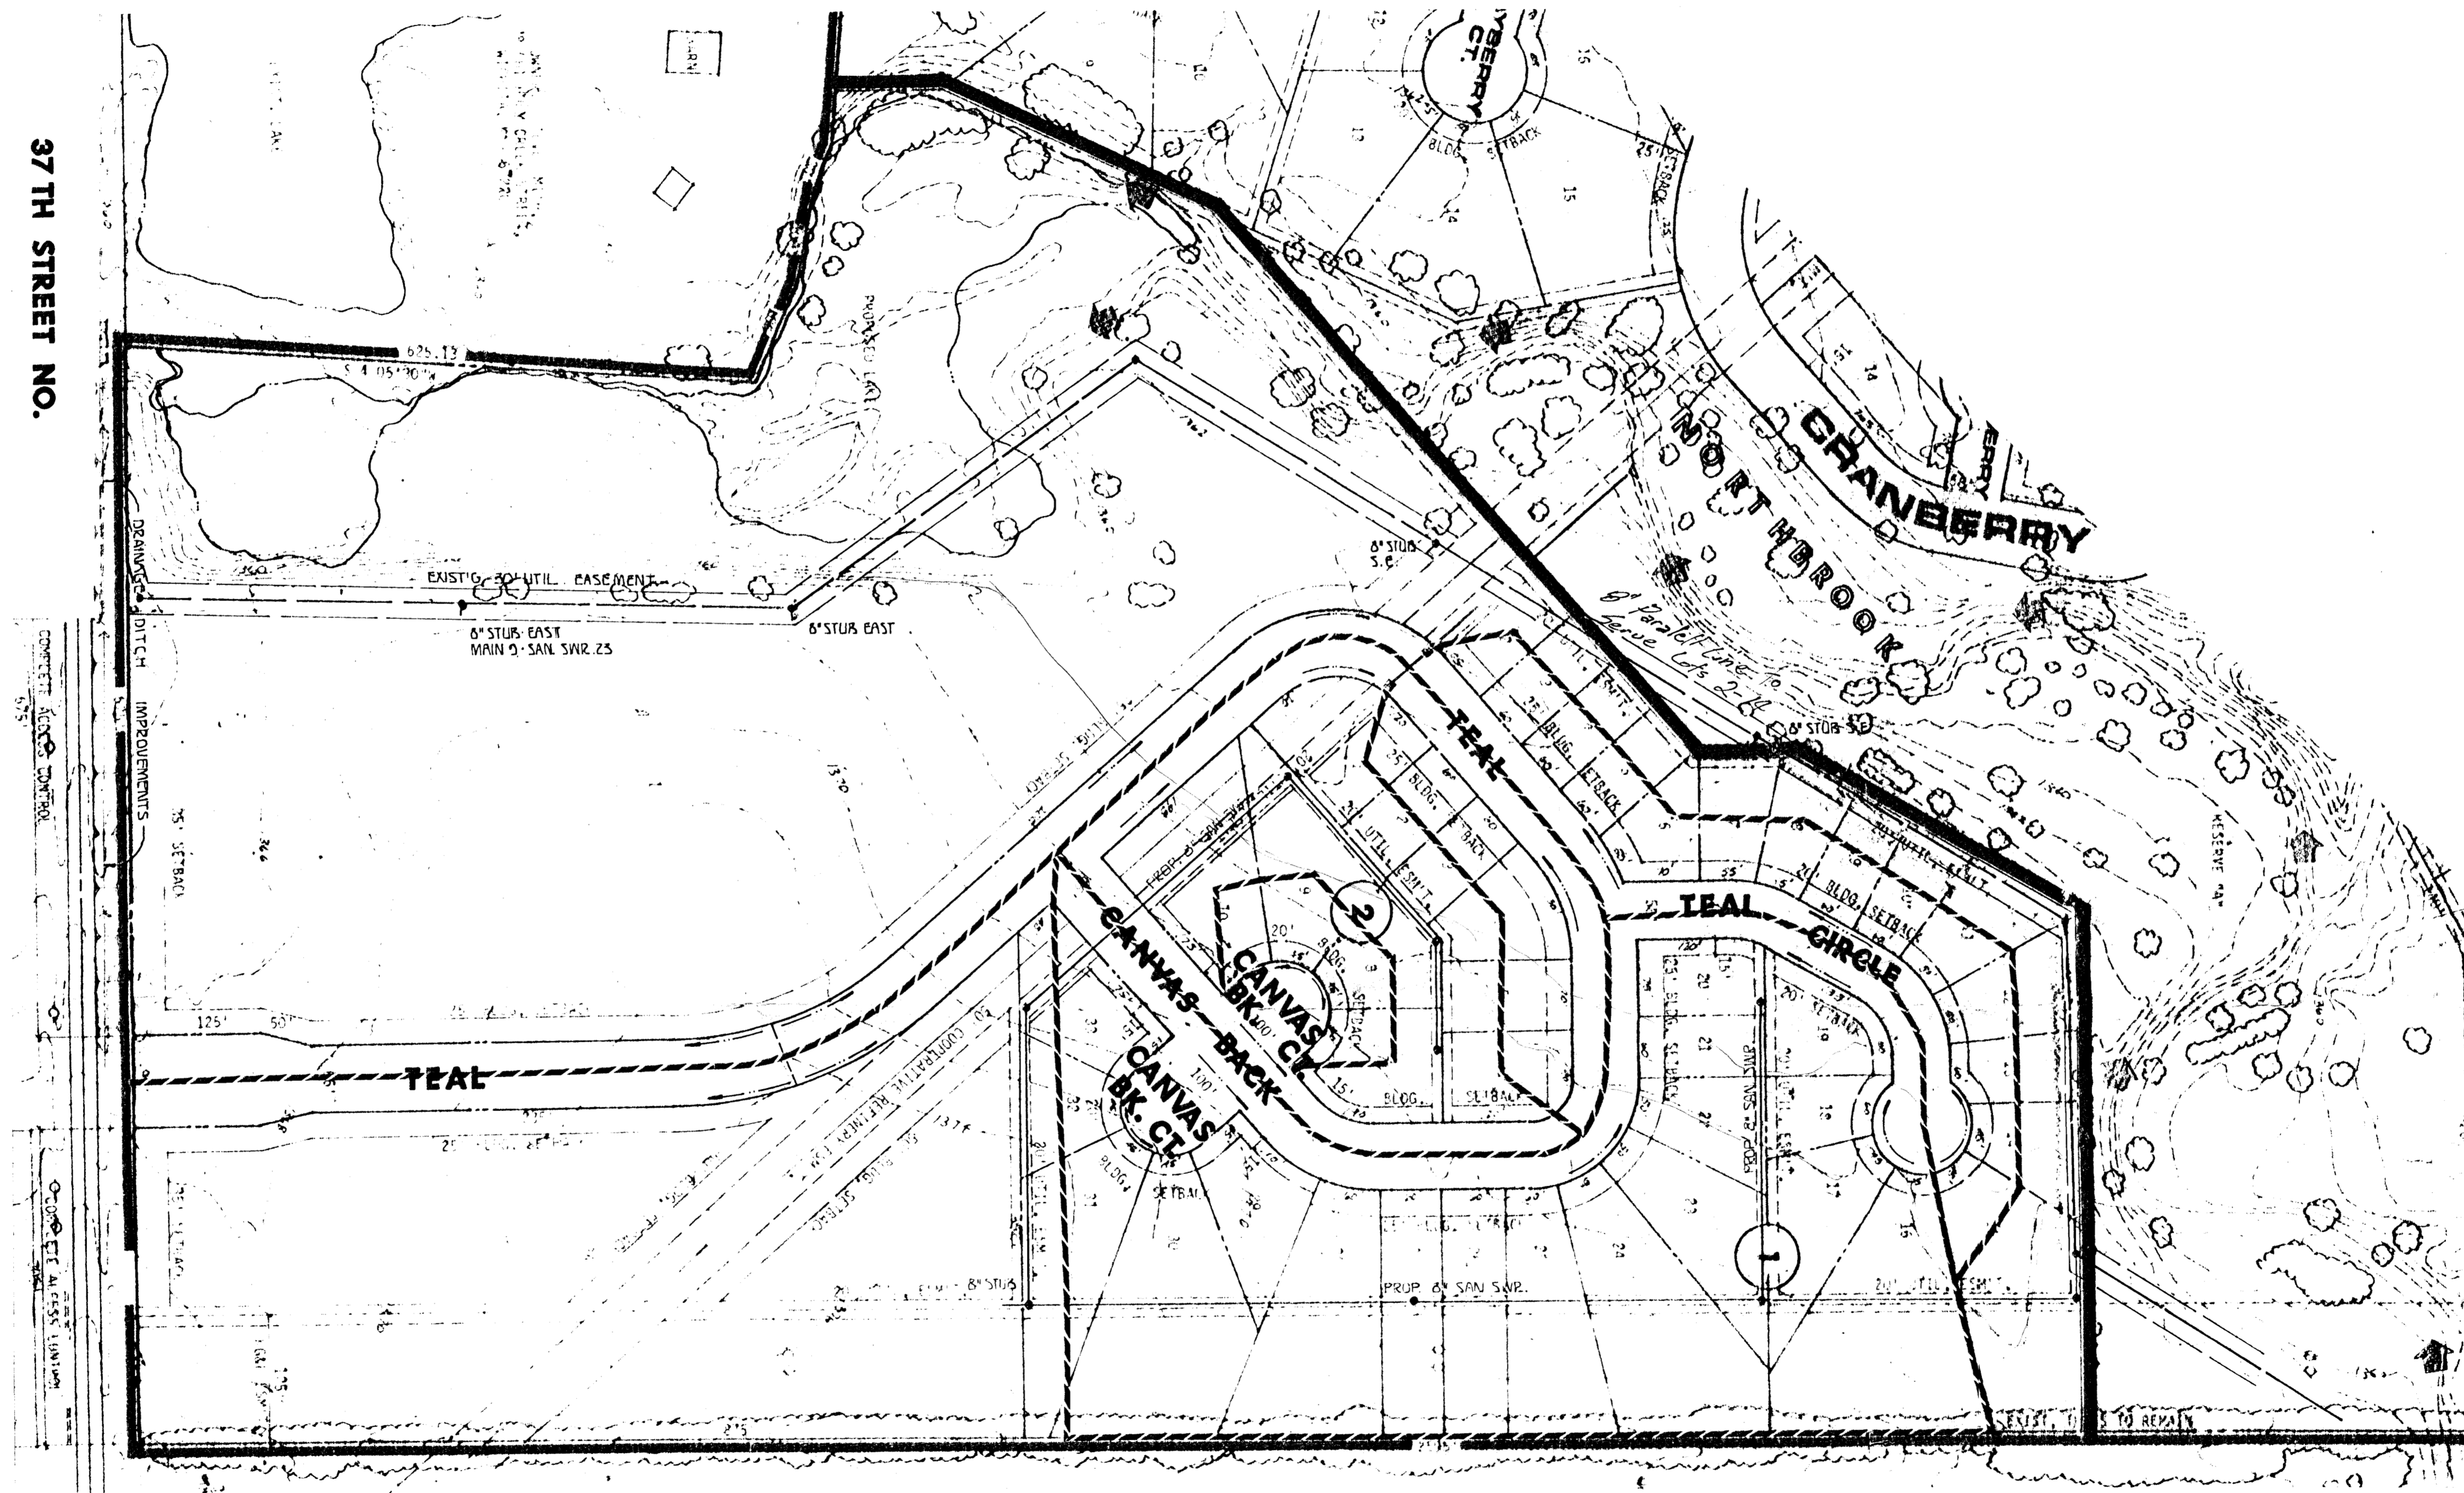

**TEAL COVE  
DRAINAGE CONCEPT  
PLAN**

MID-KANSAS ENGINEERING CONSULTANTS PA  
240 NORTH ROCK ROAD  
SUITE 100  
WICHITA, KANSAS 67206

Design	
Drawn by	
Checked by	
Date	
Job no.	
Sheet	1
of	1

682-6561