

5/22/92

DRAINAGE CONCEPT SOCORA VILLAGE

SLAWSON INVESTMENT CORPORATION
ENGINEER:

C/O LARRY A. CHAMBERS

104 S. BROADWAY


SUITE 200

WICHITA, KANSAS 67202

PROFESSIONAL ENGINEERING CONSULTANTS, P.A.

303 S. TOPEKA

WICHITA, KANSAS 67202

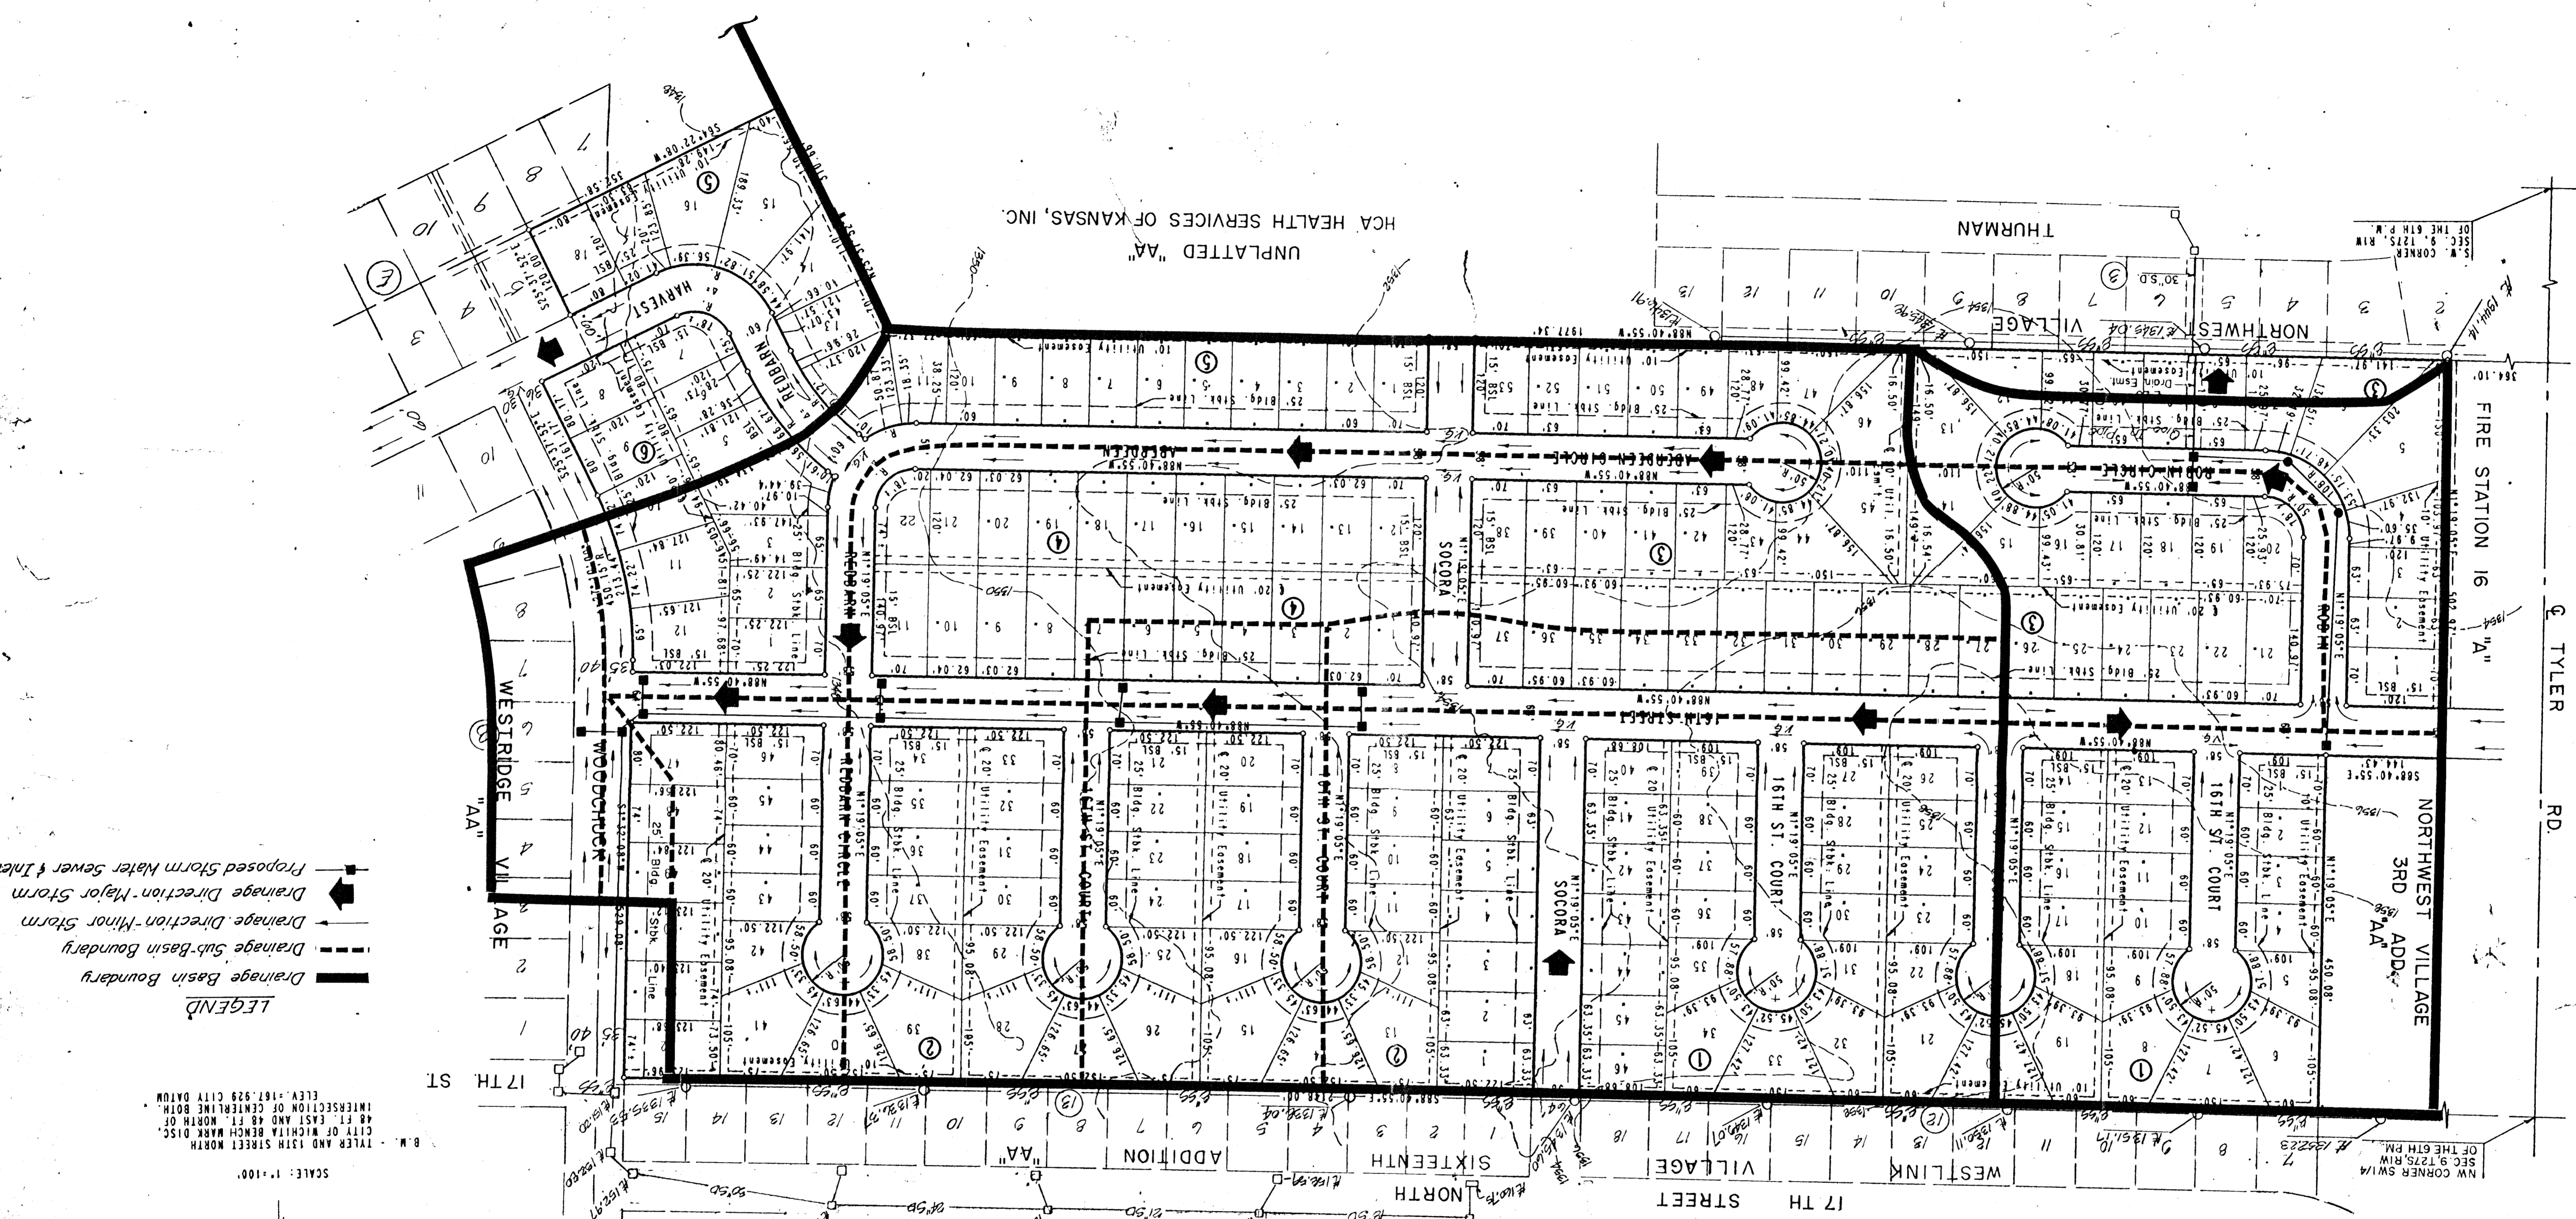

LEGEND

- Drainage Basin Boundary
- - - Drainage Sub-Basin Boundary
- Drainage Direction - Minor Storm
- Drainage Direction - Major Storm
- Proposed Storm Water Sewer & Inlet

SCALE: 1"=100'
 B.M. - TYLER AND 13TH STREET NORTH
 CITY OF WICHITA BENCH MARK DISC.
 48 FT. EAST AND 48 FT. NORTH OF
 INTERSECTION OF CENTERLINE BOTH
 ELEV. = 187.929 CITY DATUM