


PRELIMINARY PLAT OF SOCORA VILLAGE

SLAWSON INVESTMENT CORPORATION
 c/o LARRY A. CHAMBERS
 104 S. BROADWAY
 SUITE 200
 WICHITA, KANSAS 67202


ENGINEER:
 PROFESSIONAL ENGINEERING CONSULTANTS, P.A.
 303 S. TOPEKA
 WICHITA, KANSAS 67202

SCALE: 1" = 100'

B.M. - TYLER AND 13TH STREET NORTH
 CITY OF WICHITA BENCH MARK DISC.
 48 FT. EAST AND 48 FT. NORTH OF
 INTERSECTION OF CENTERLINE BOTH
 ELEV. +167.929 CITY DATUM

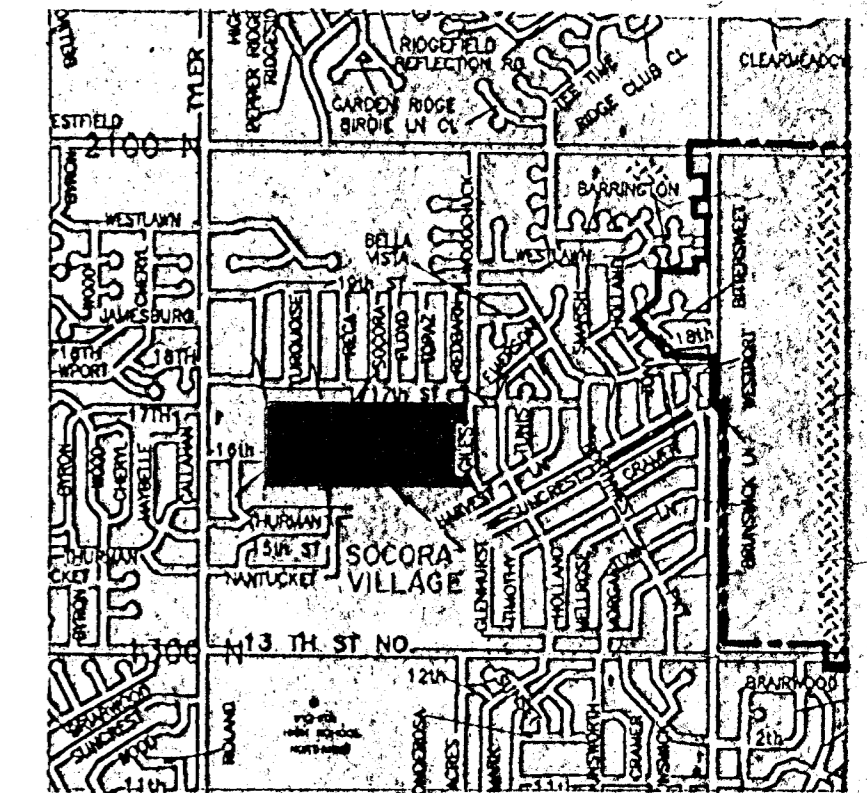

VICINITY MAP

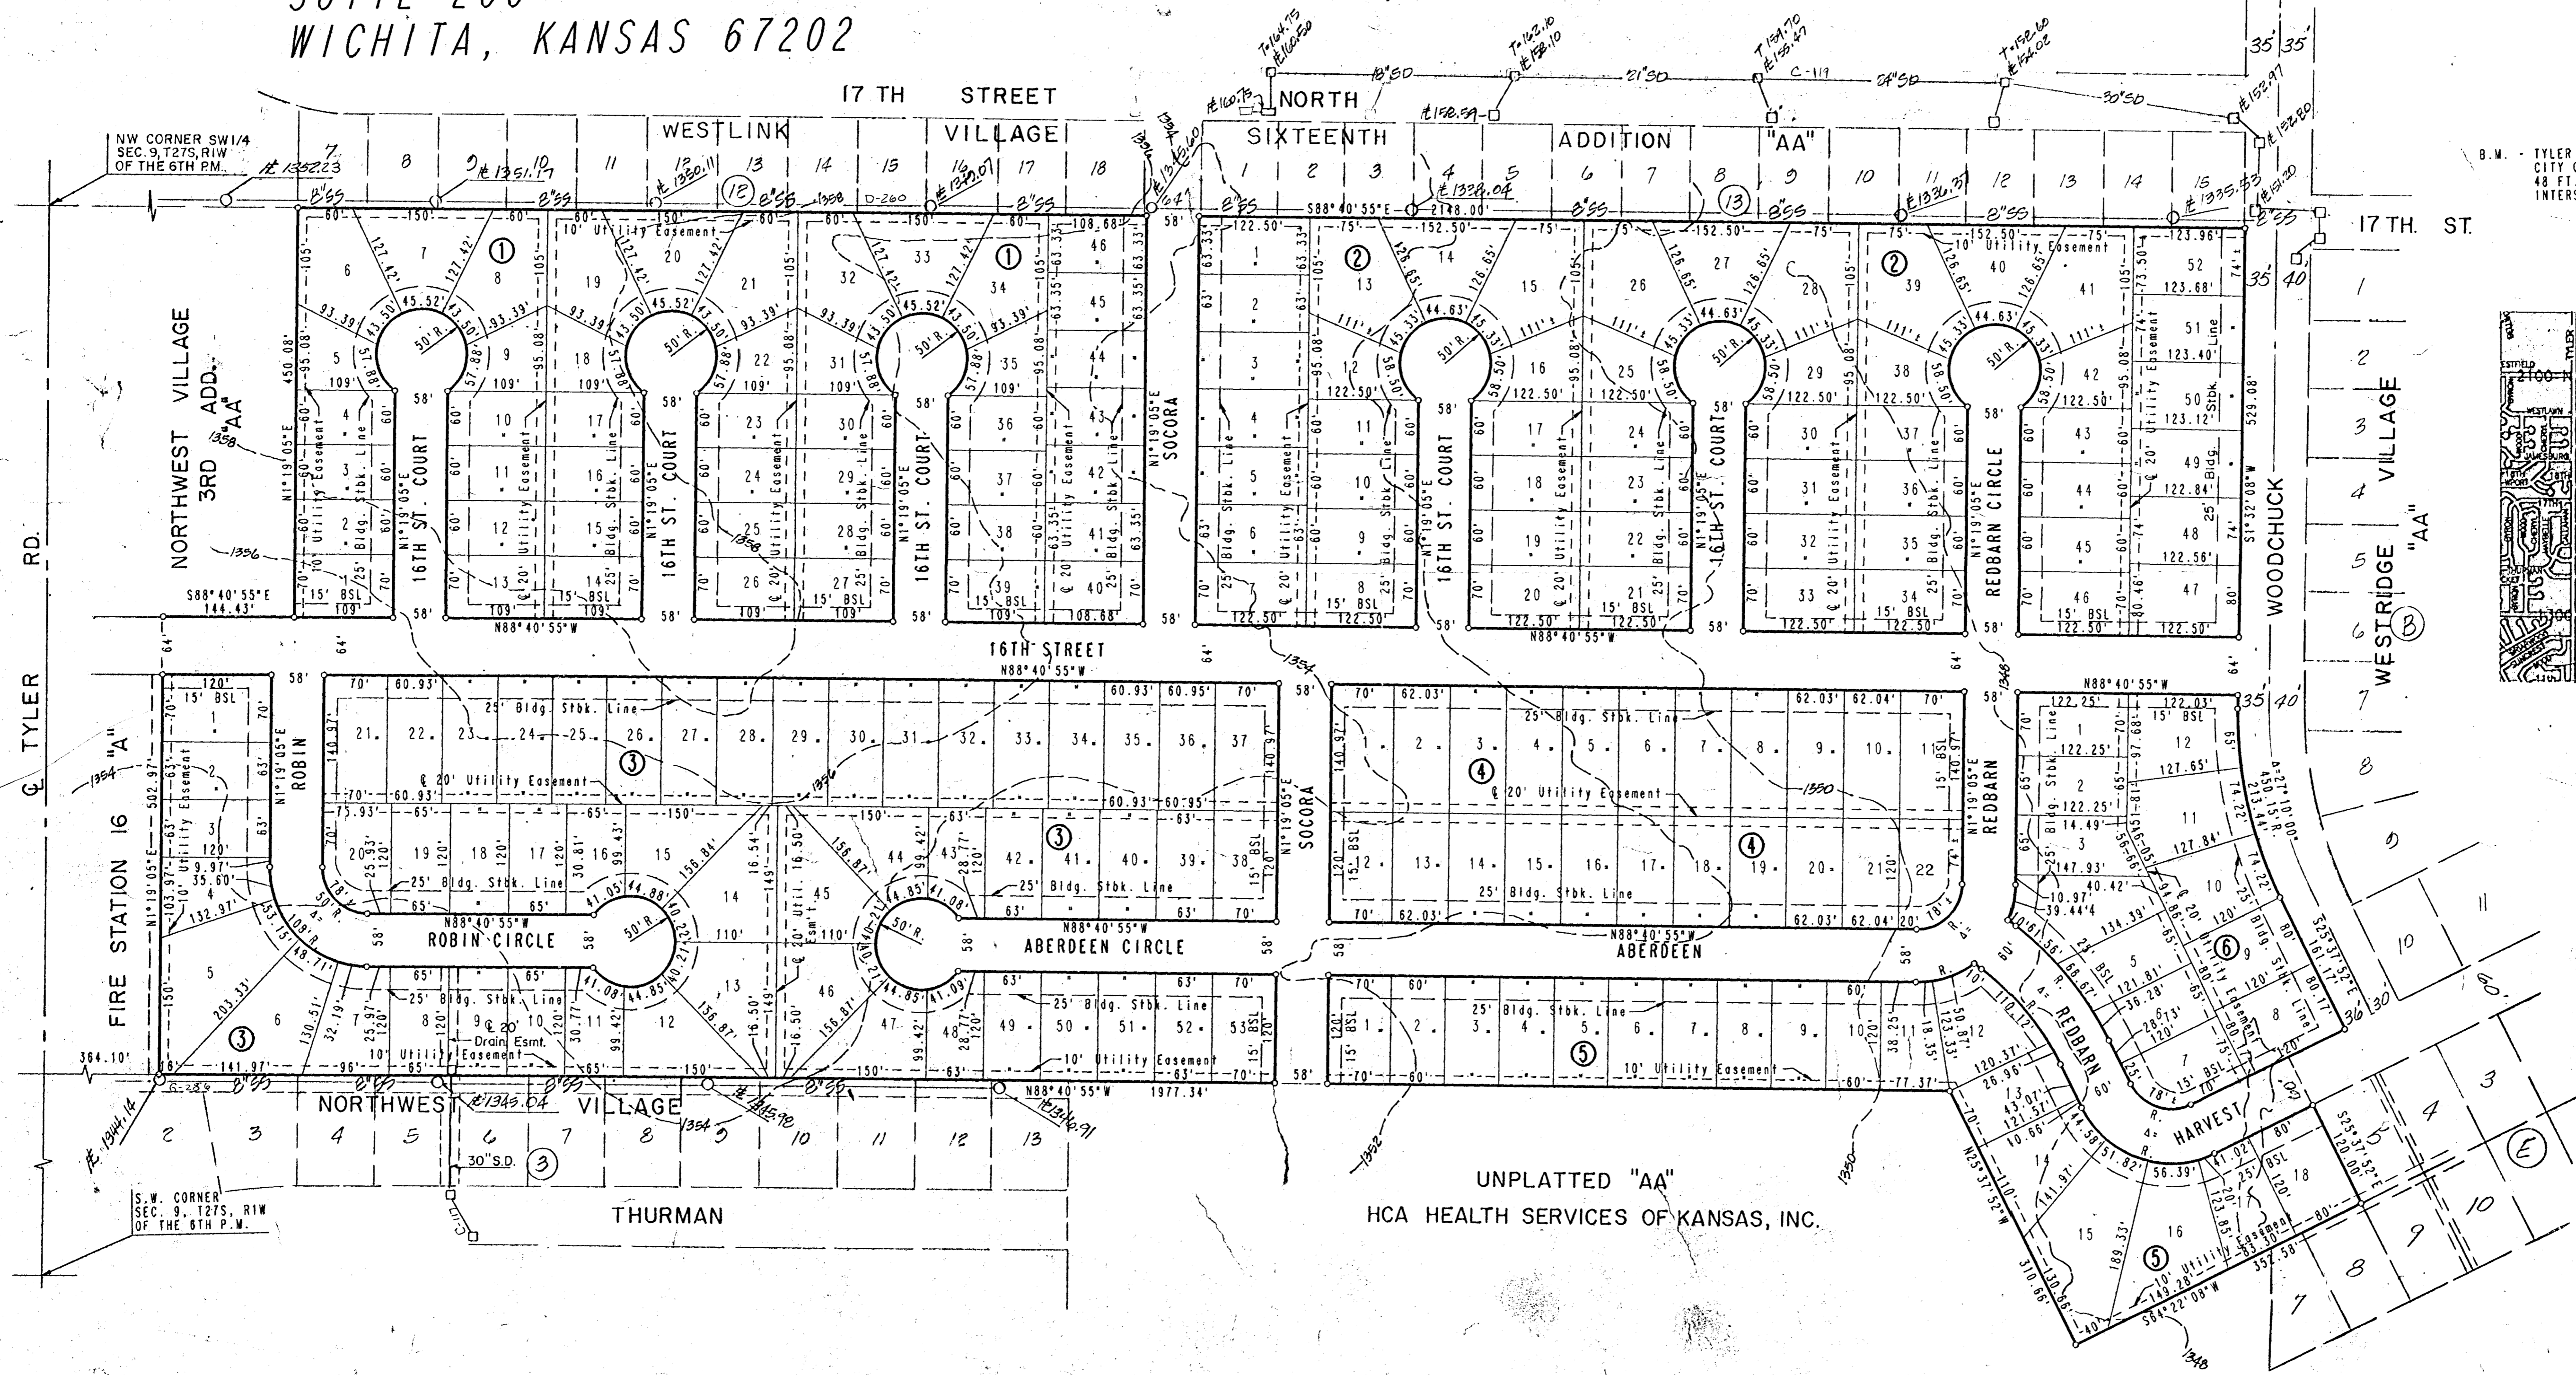

UNPLATTED "AA"
 HCA HEALTH SERVICES OF KANSAS, INC.