


KOCH INDUSTRIAL ADDITION
SEDGWICK COUNTY, KANSAS

SHEET 2 OF 3 SHEETS

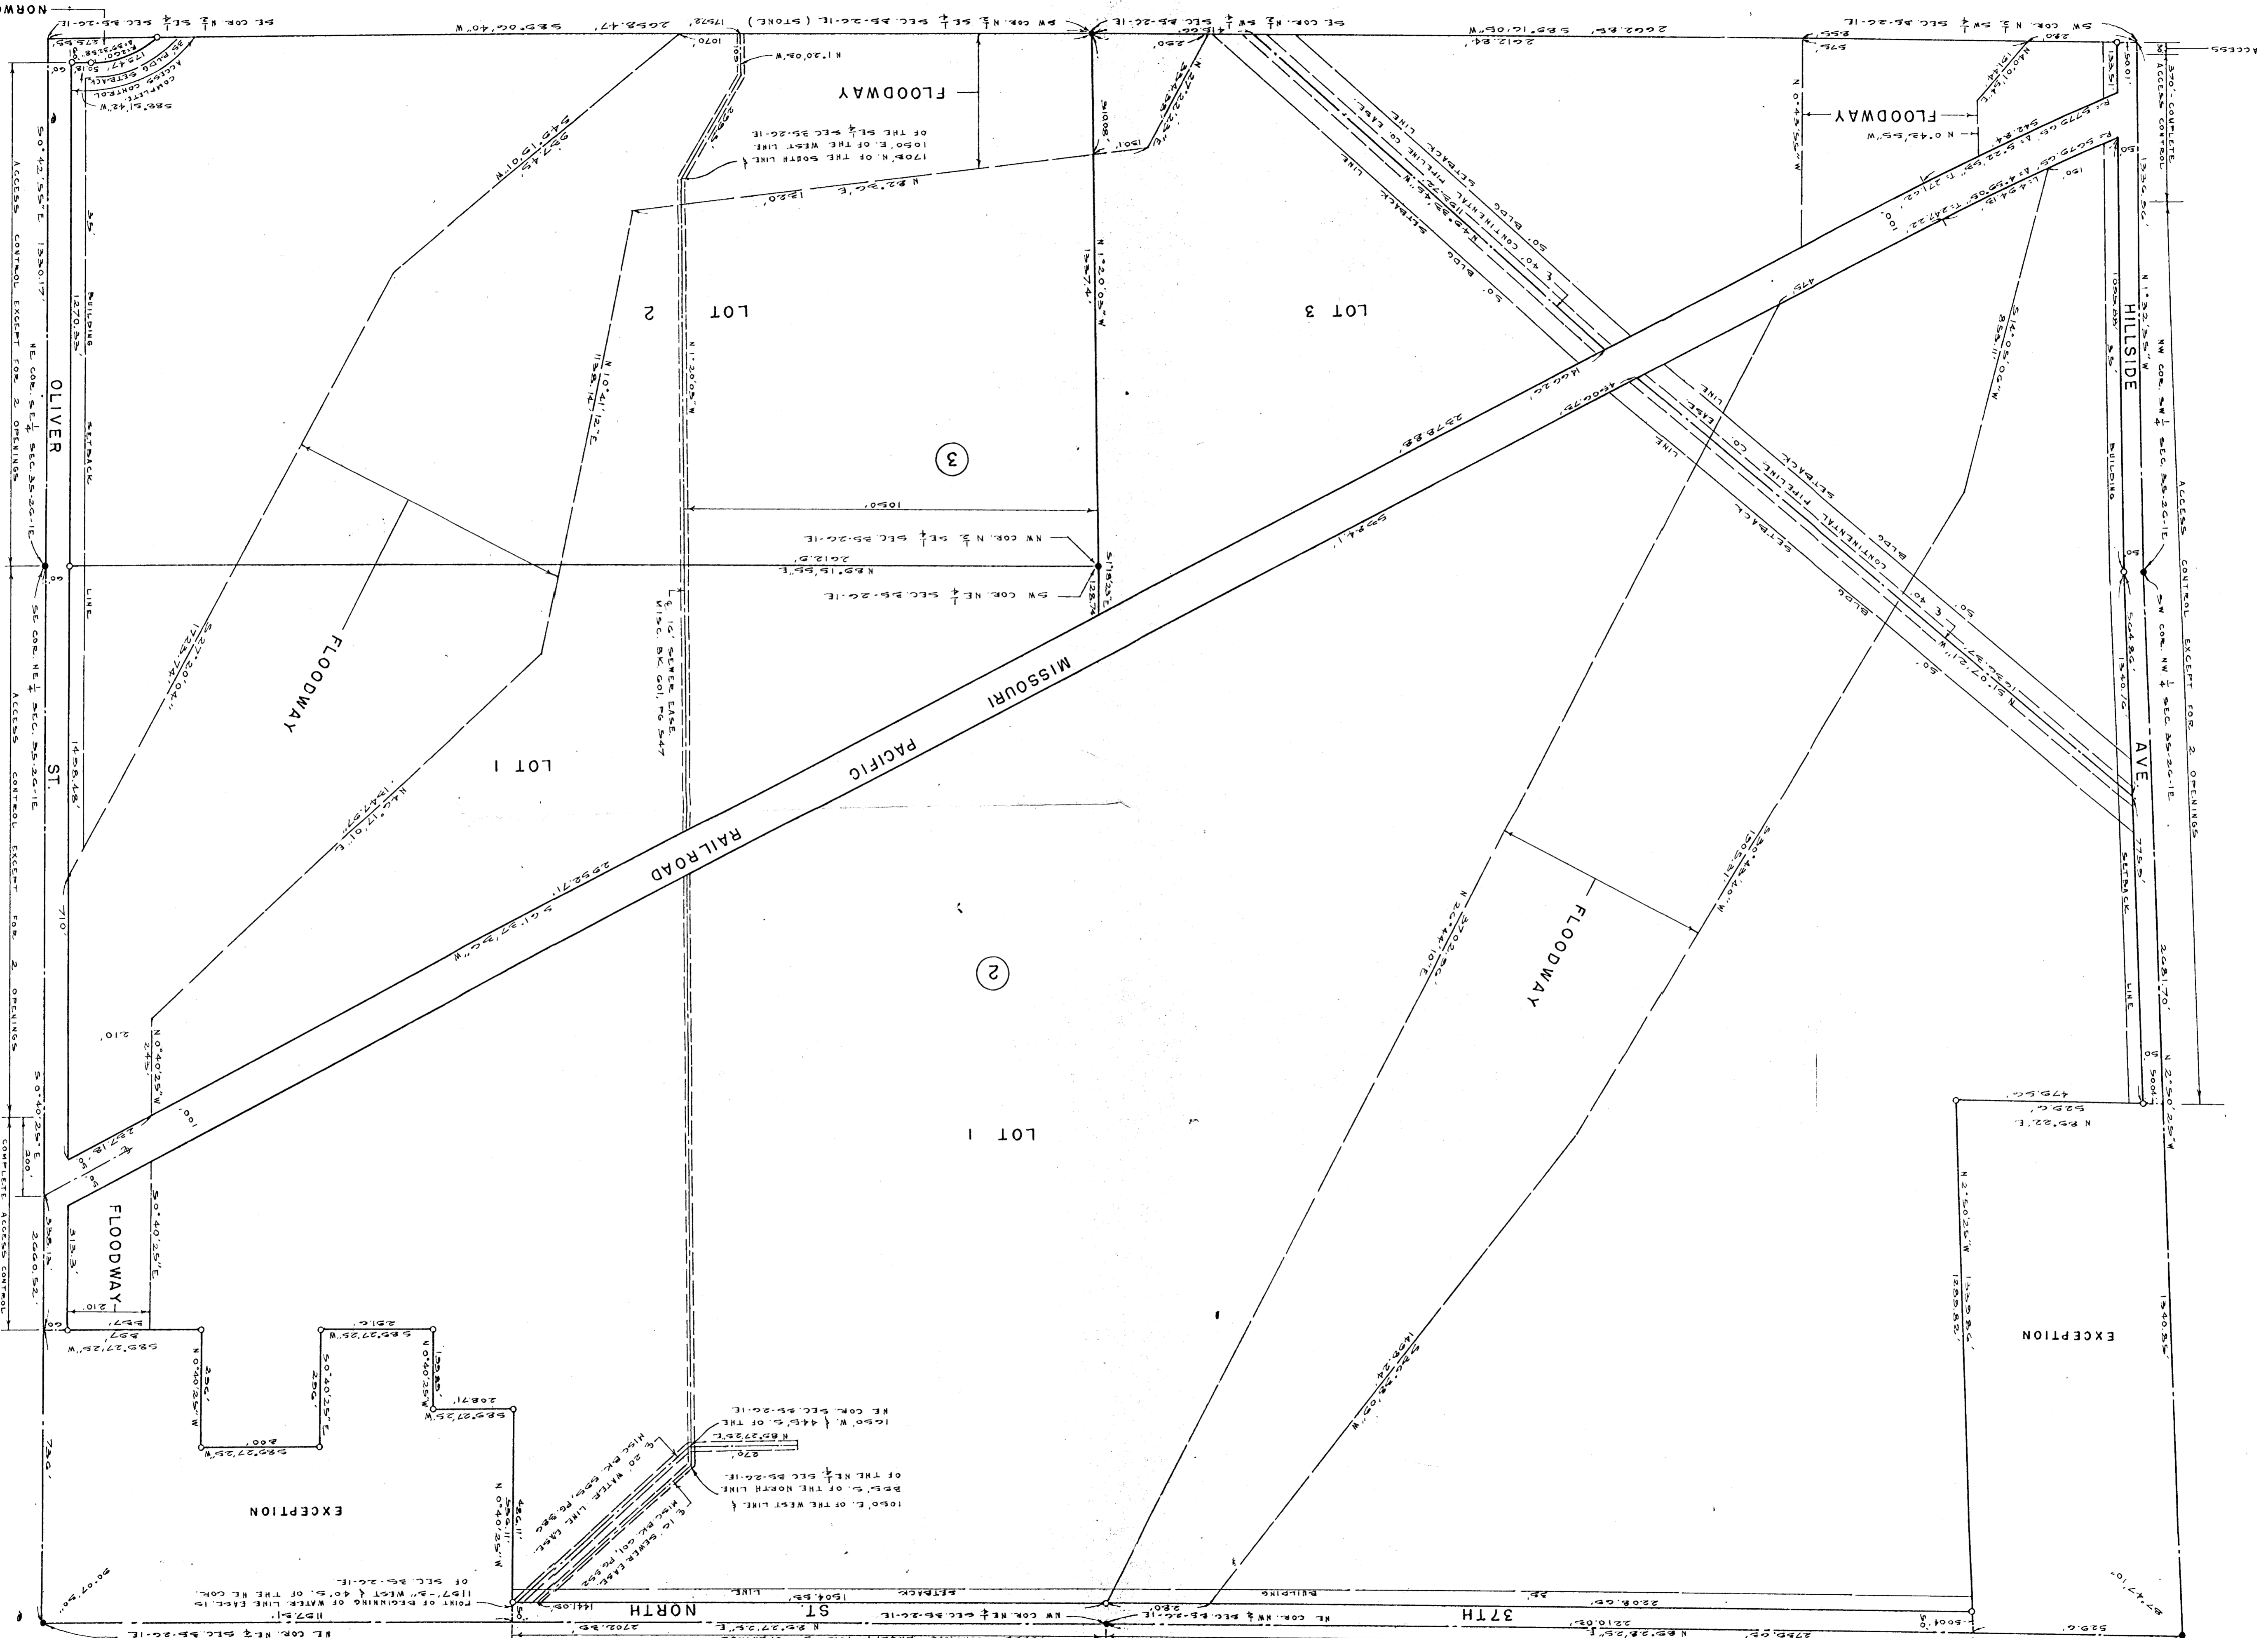

NORWOOD LANE