


Bench mark:
 S.E. corner of concrete porch at
 the S.W. corner of Meridian and
 Crawford
 Elevation = 102.35 City Datum

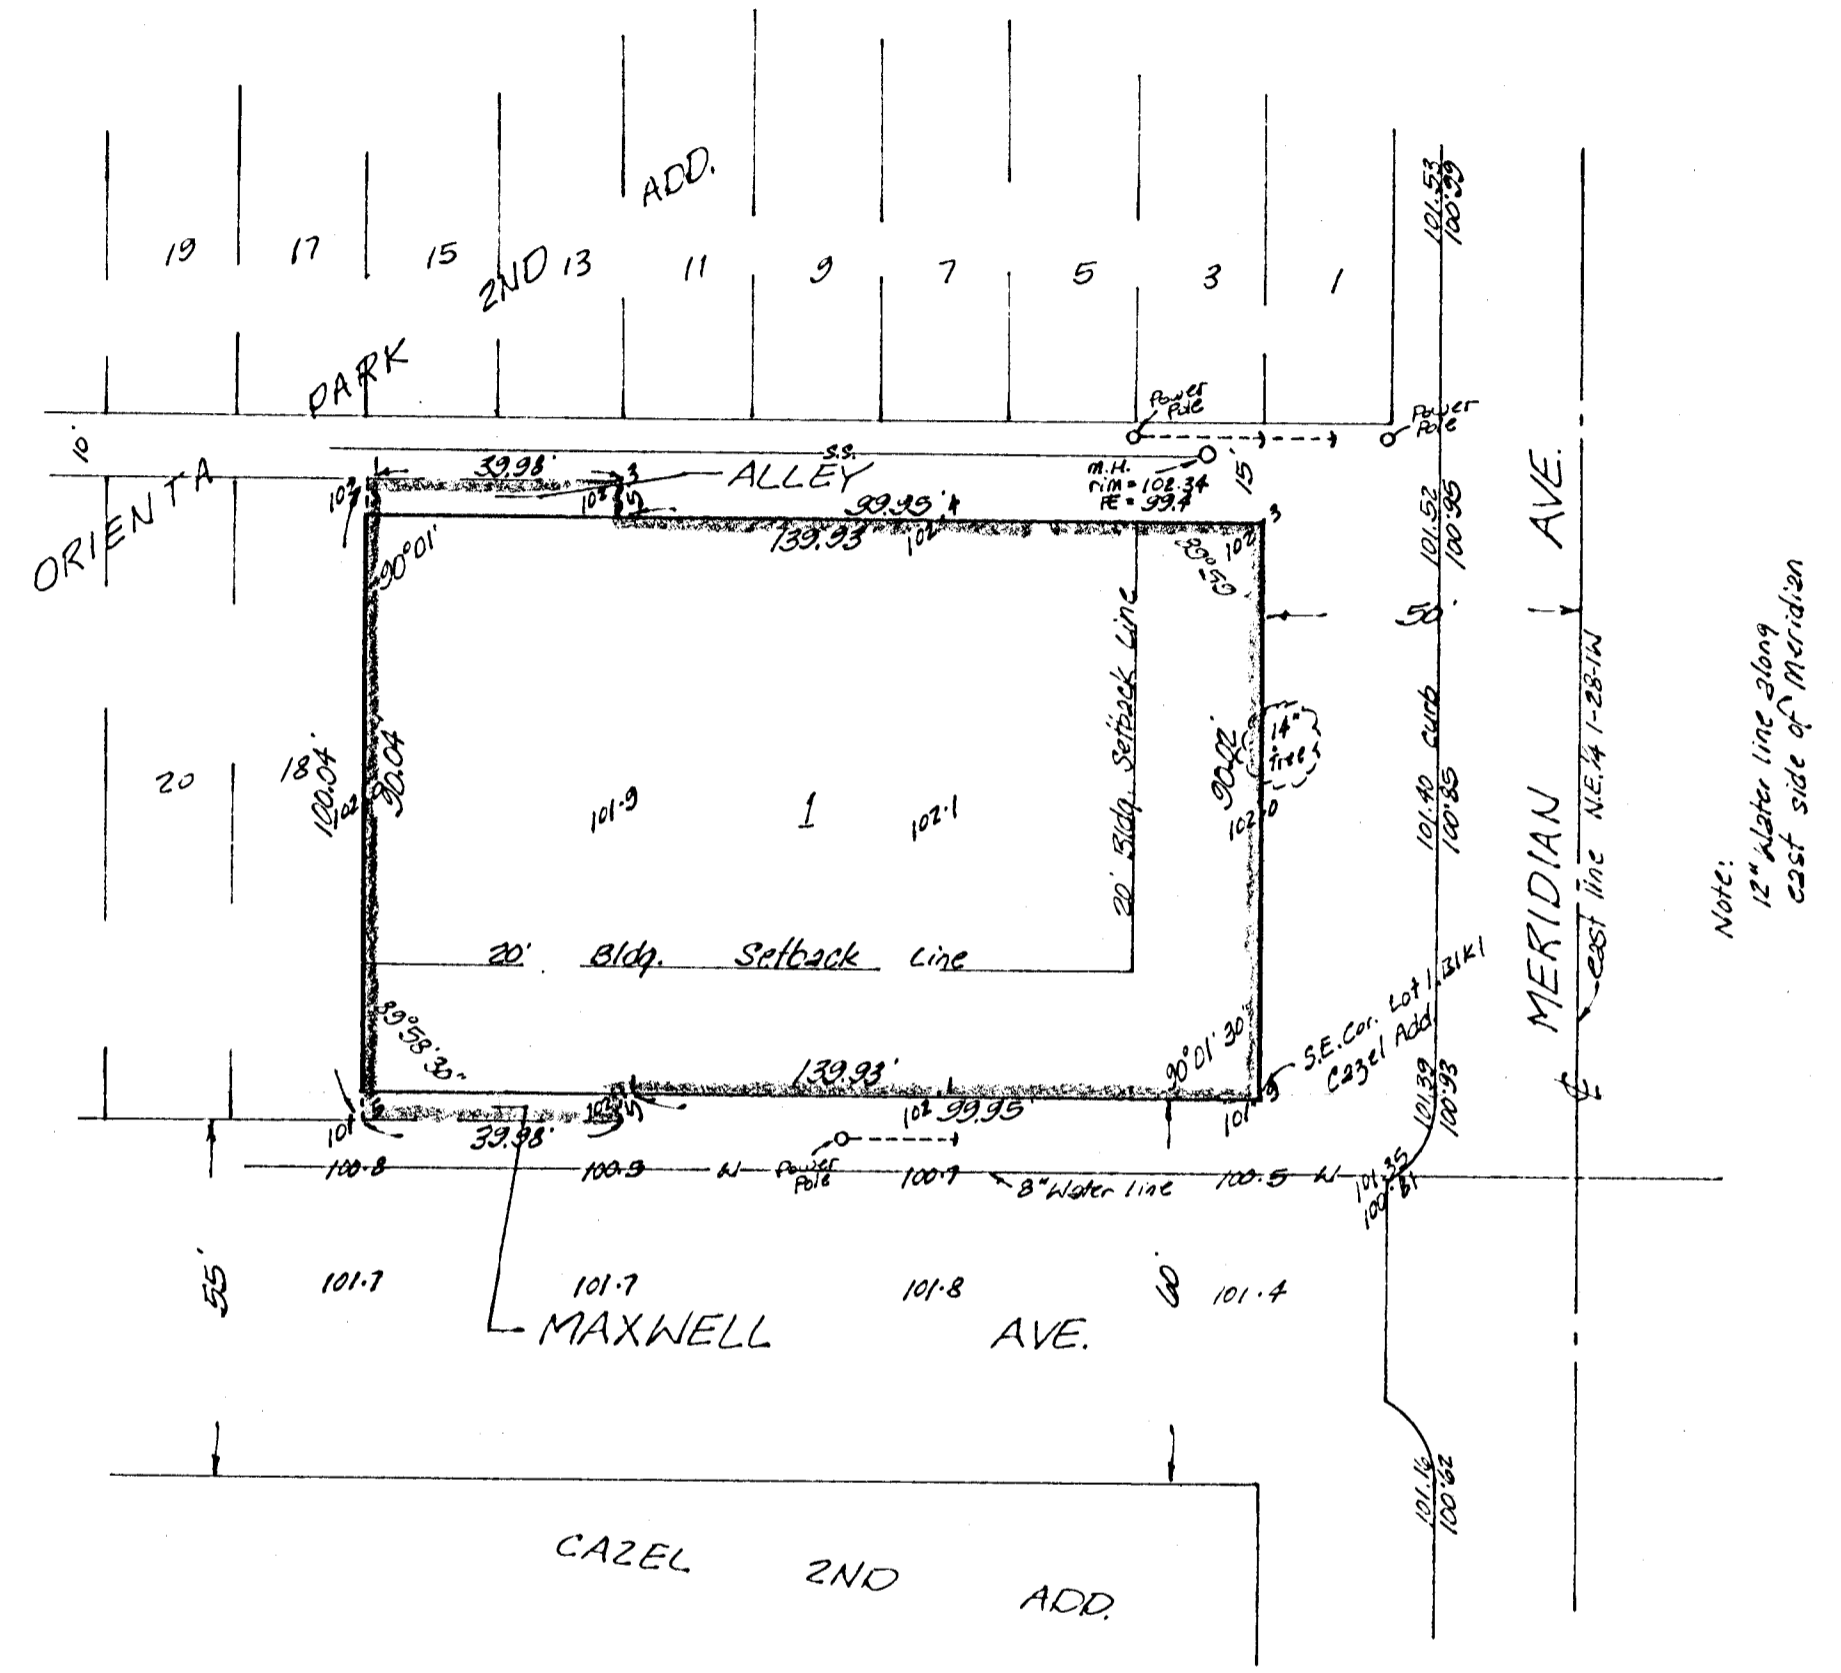

Note:
 12" water line along
 east side of Meridian

SKETCH PLAT
NEFF ADDITION

LOT 1, CAZEL ADDITION, WICHITA,
 SEDGWICK COUNTY, KANSAS AND
 LOTS 14 AND 16, BLOCK 8, ORIENTA
 PARK SECOND ADDITION TO
 WICHITA, KANSAS

OWNER: DILLON INVEST CO., INC.



BAUGHMAN COMPANY, P.A.
 SURVEYING & ENGINEERING
 316/262-7271 • 330 LAURA • WICHITA, KANSAS 67211