



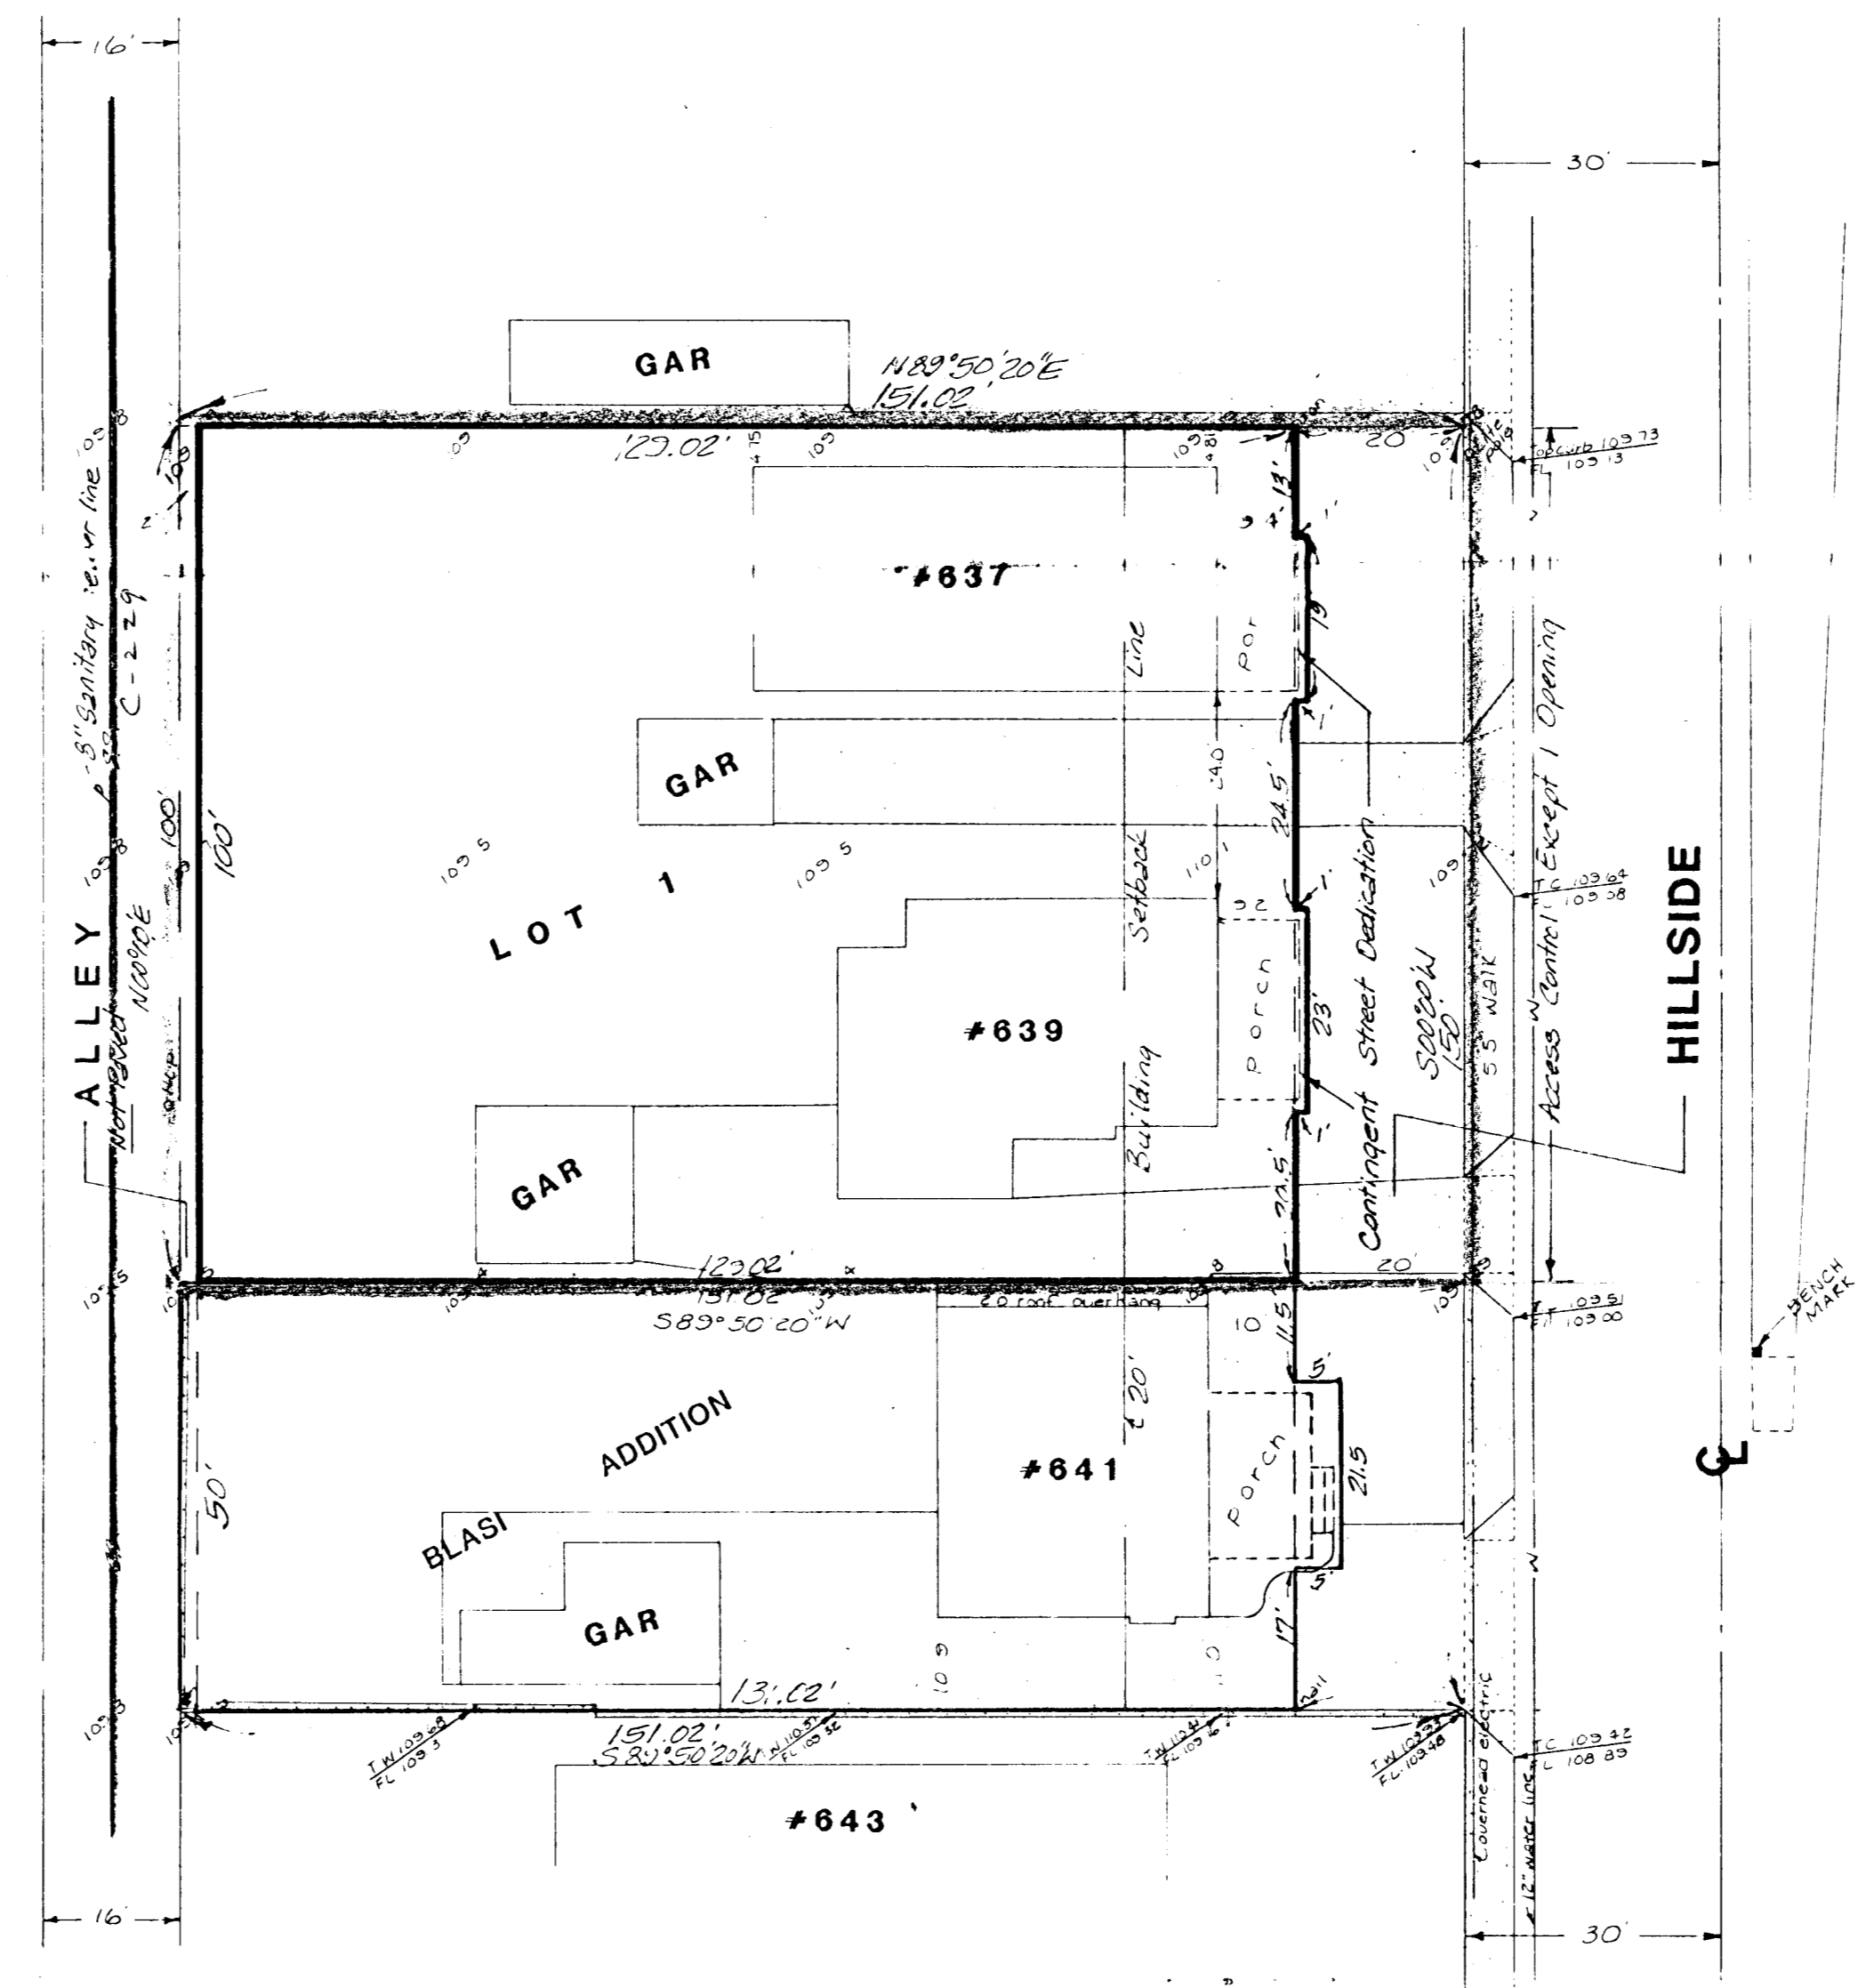

1" = 20'

Bench Mark:  
 1" cut on top of West curb on  
 south end of island on Hillside  
 431 feet south of 1/2 of Orrine  
 Elev = 1100.02 C.M. Datum

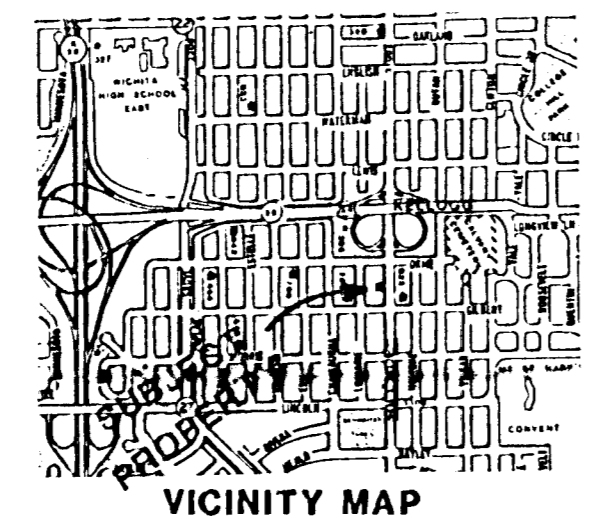

SKETCH PLAT  
**SCHUYLER ADDITION**

LOTS 73, 75, 77, AND 79, BLOCK 8, SUNNY-SIDE ADDITION, WICHITA, KANSAS

OWNERS:  
 MARK W. AND ERIN S. SCHUYLER