


VICINITY MAP
1" = 1000'

PRELIMINARY PLAT
SCHULTE INDUSTRIAL PARK

FOR: C. EUGENE FRANCIS
AND
J. ROY HOLDER

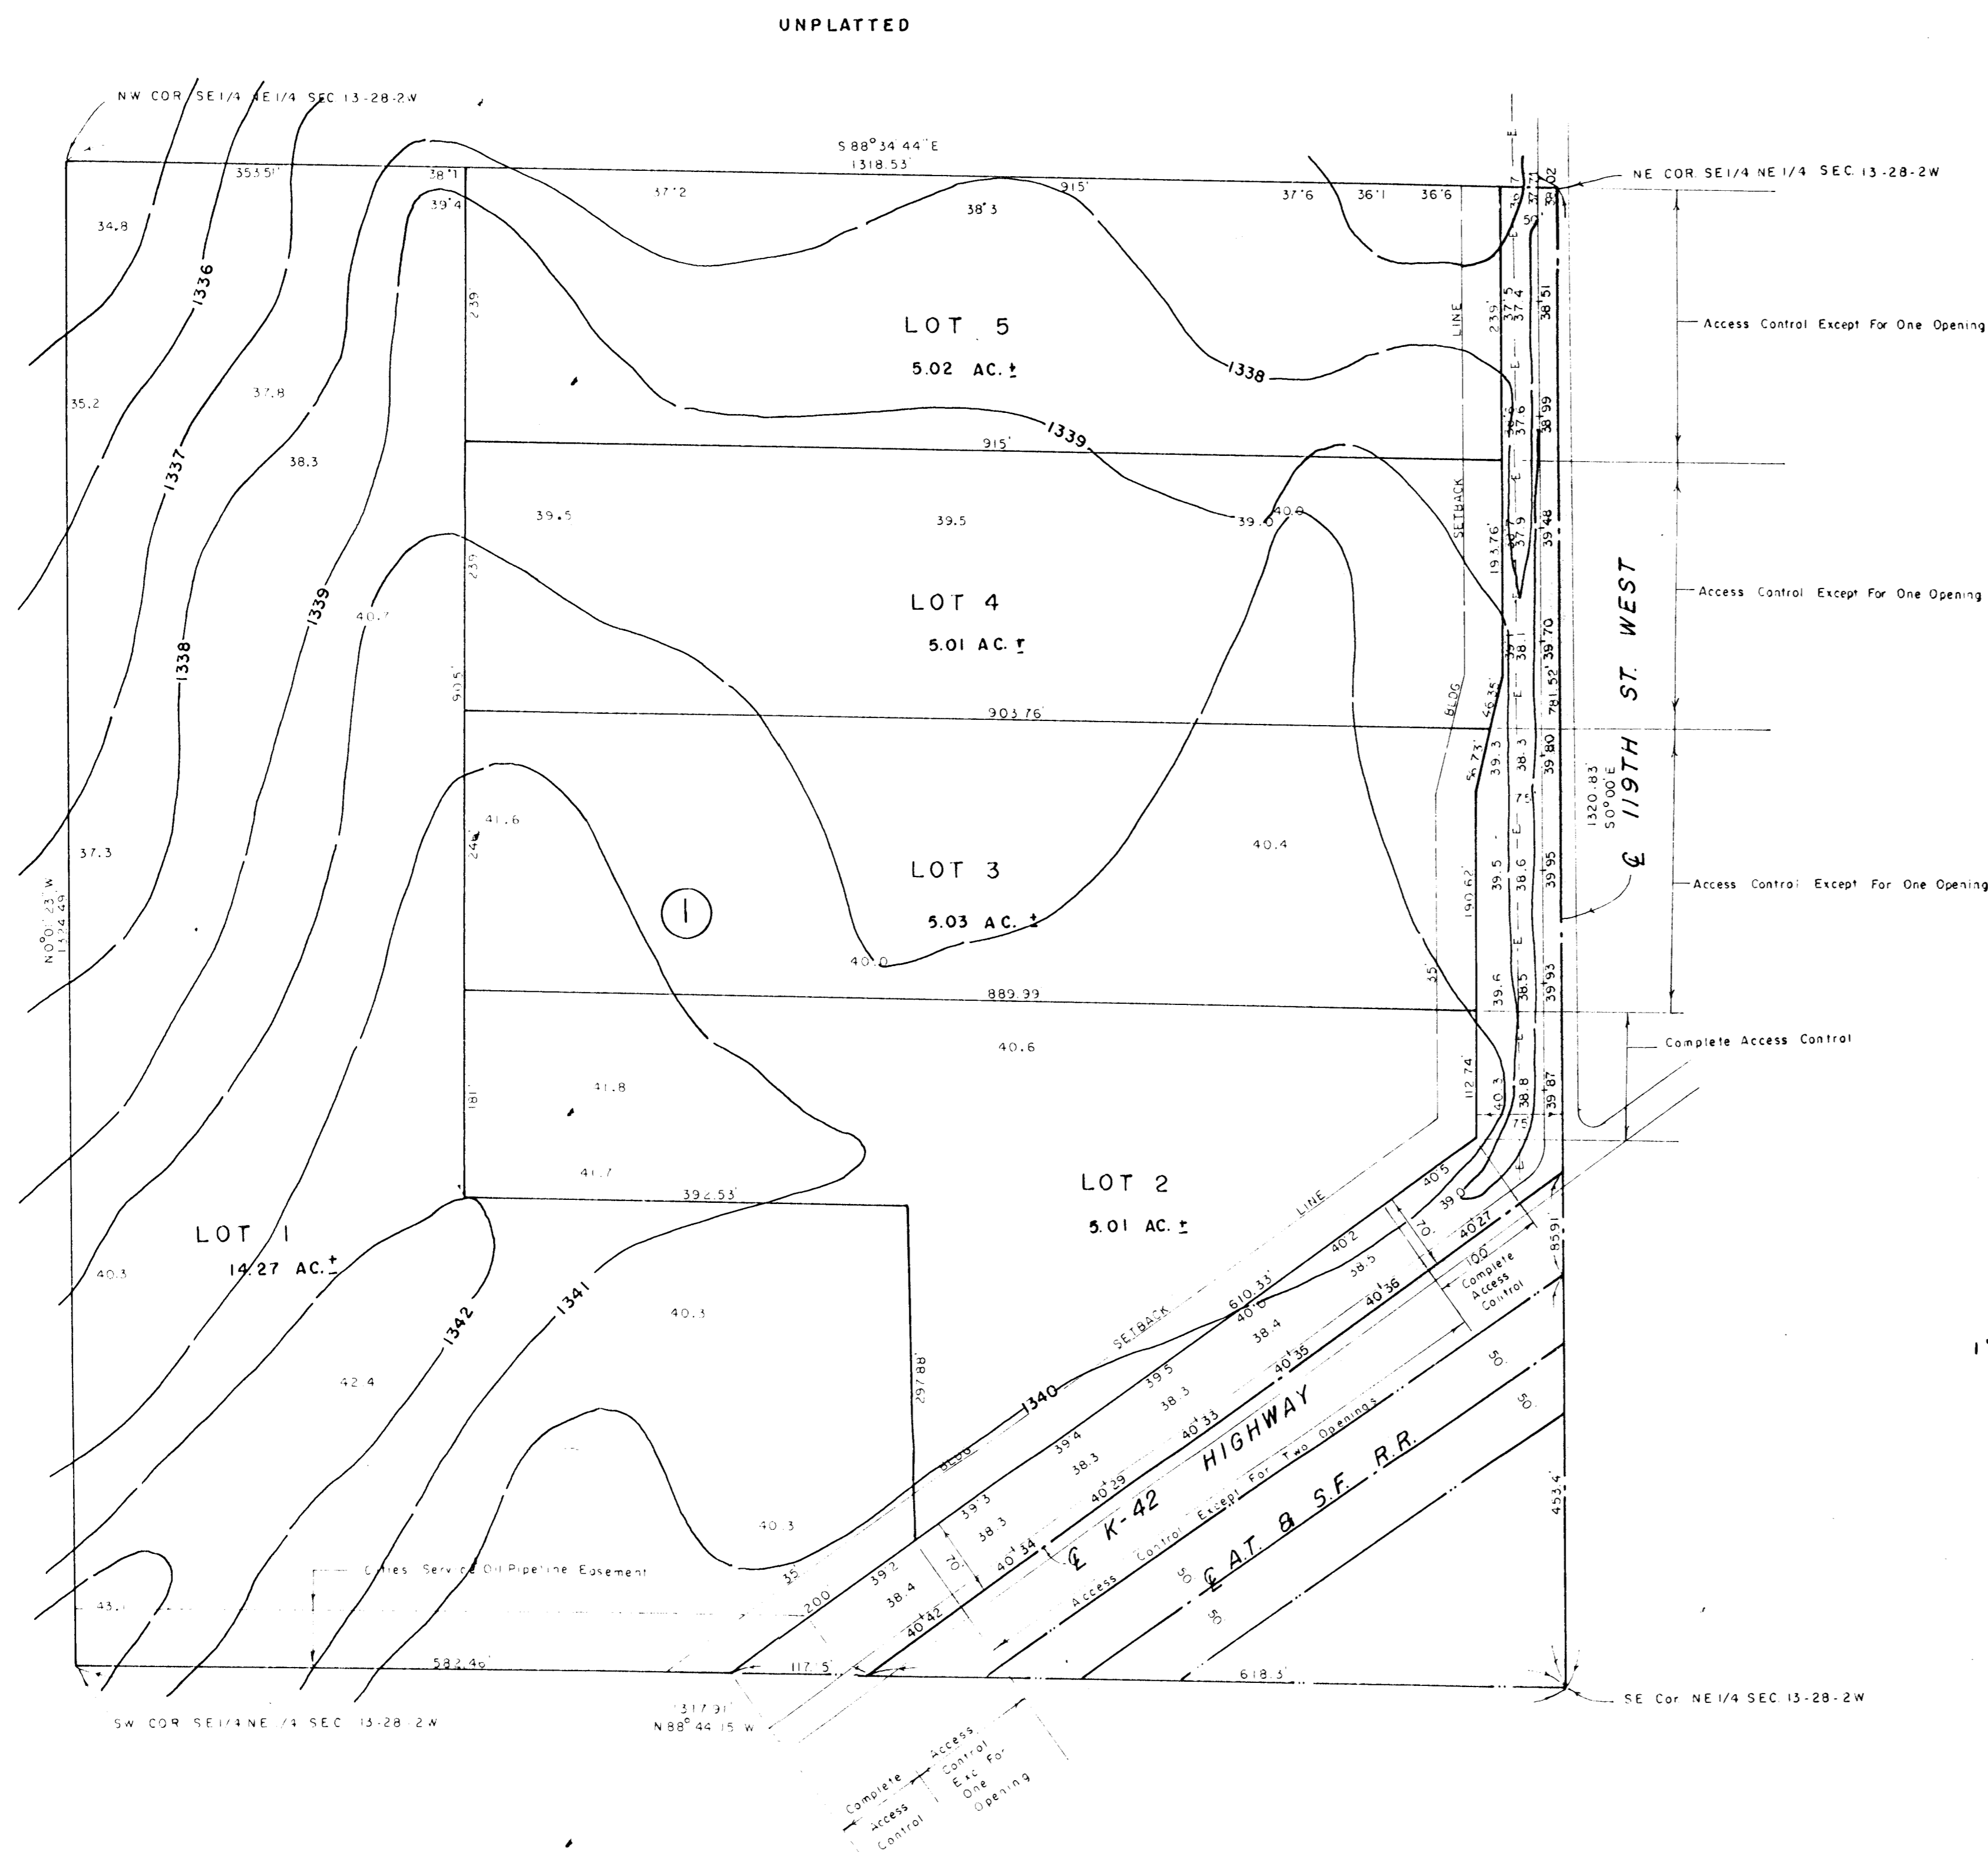

1" = 100'

B.M. - ELEV. 1327.52 : "D" ON HEADWALL RCBC 167' SO. & 15' W.

NE COR. NE 1/4 SEC. 13-28-2W.

TOPO MADE JUNE, 1989

PREPARED BY: HI-TECH SURVEYORS, INC.
1542 S. ST. FRANCIS
WICHITA, KS 67211