


WOODLAWN BLVD.

FLOODWAY RESERVE

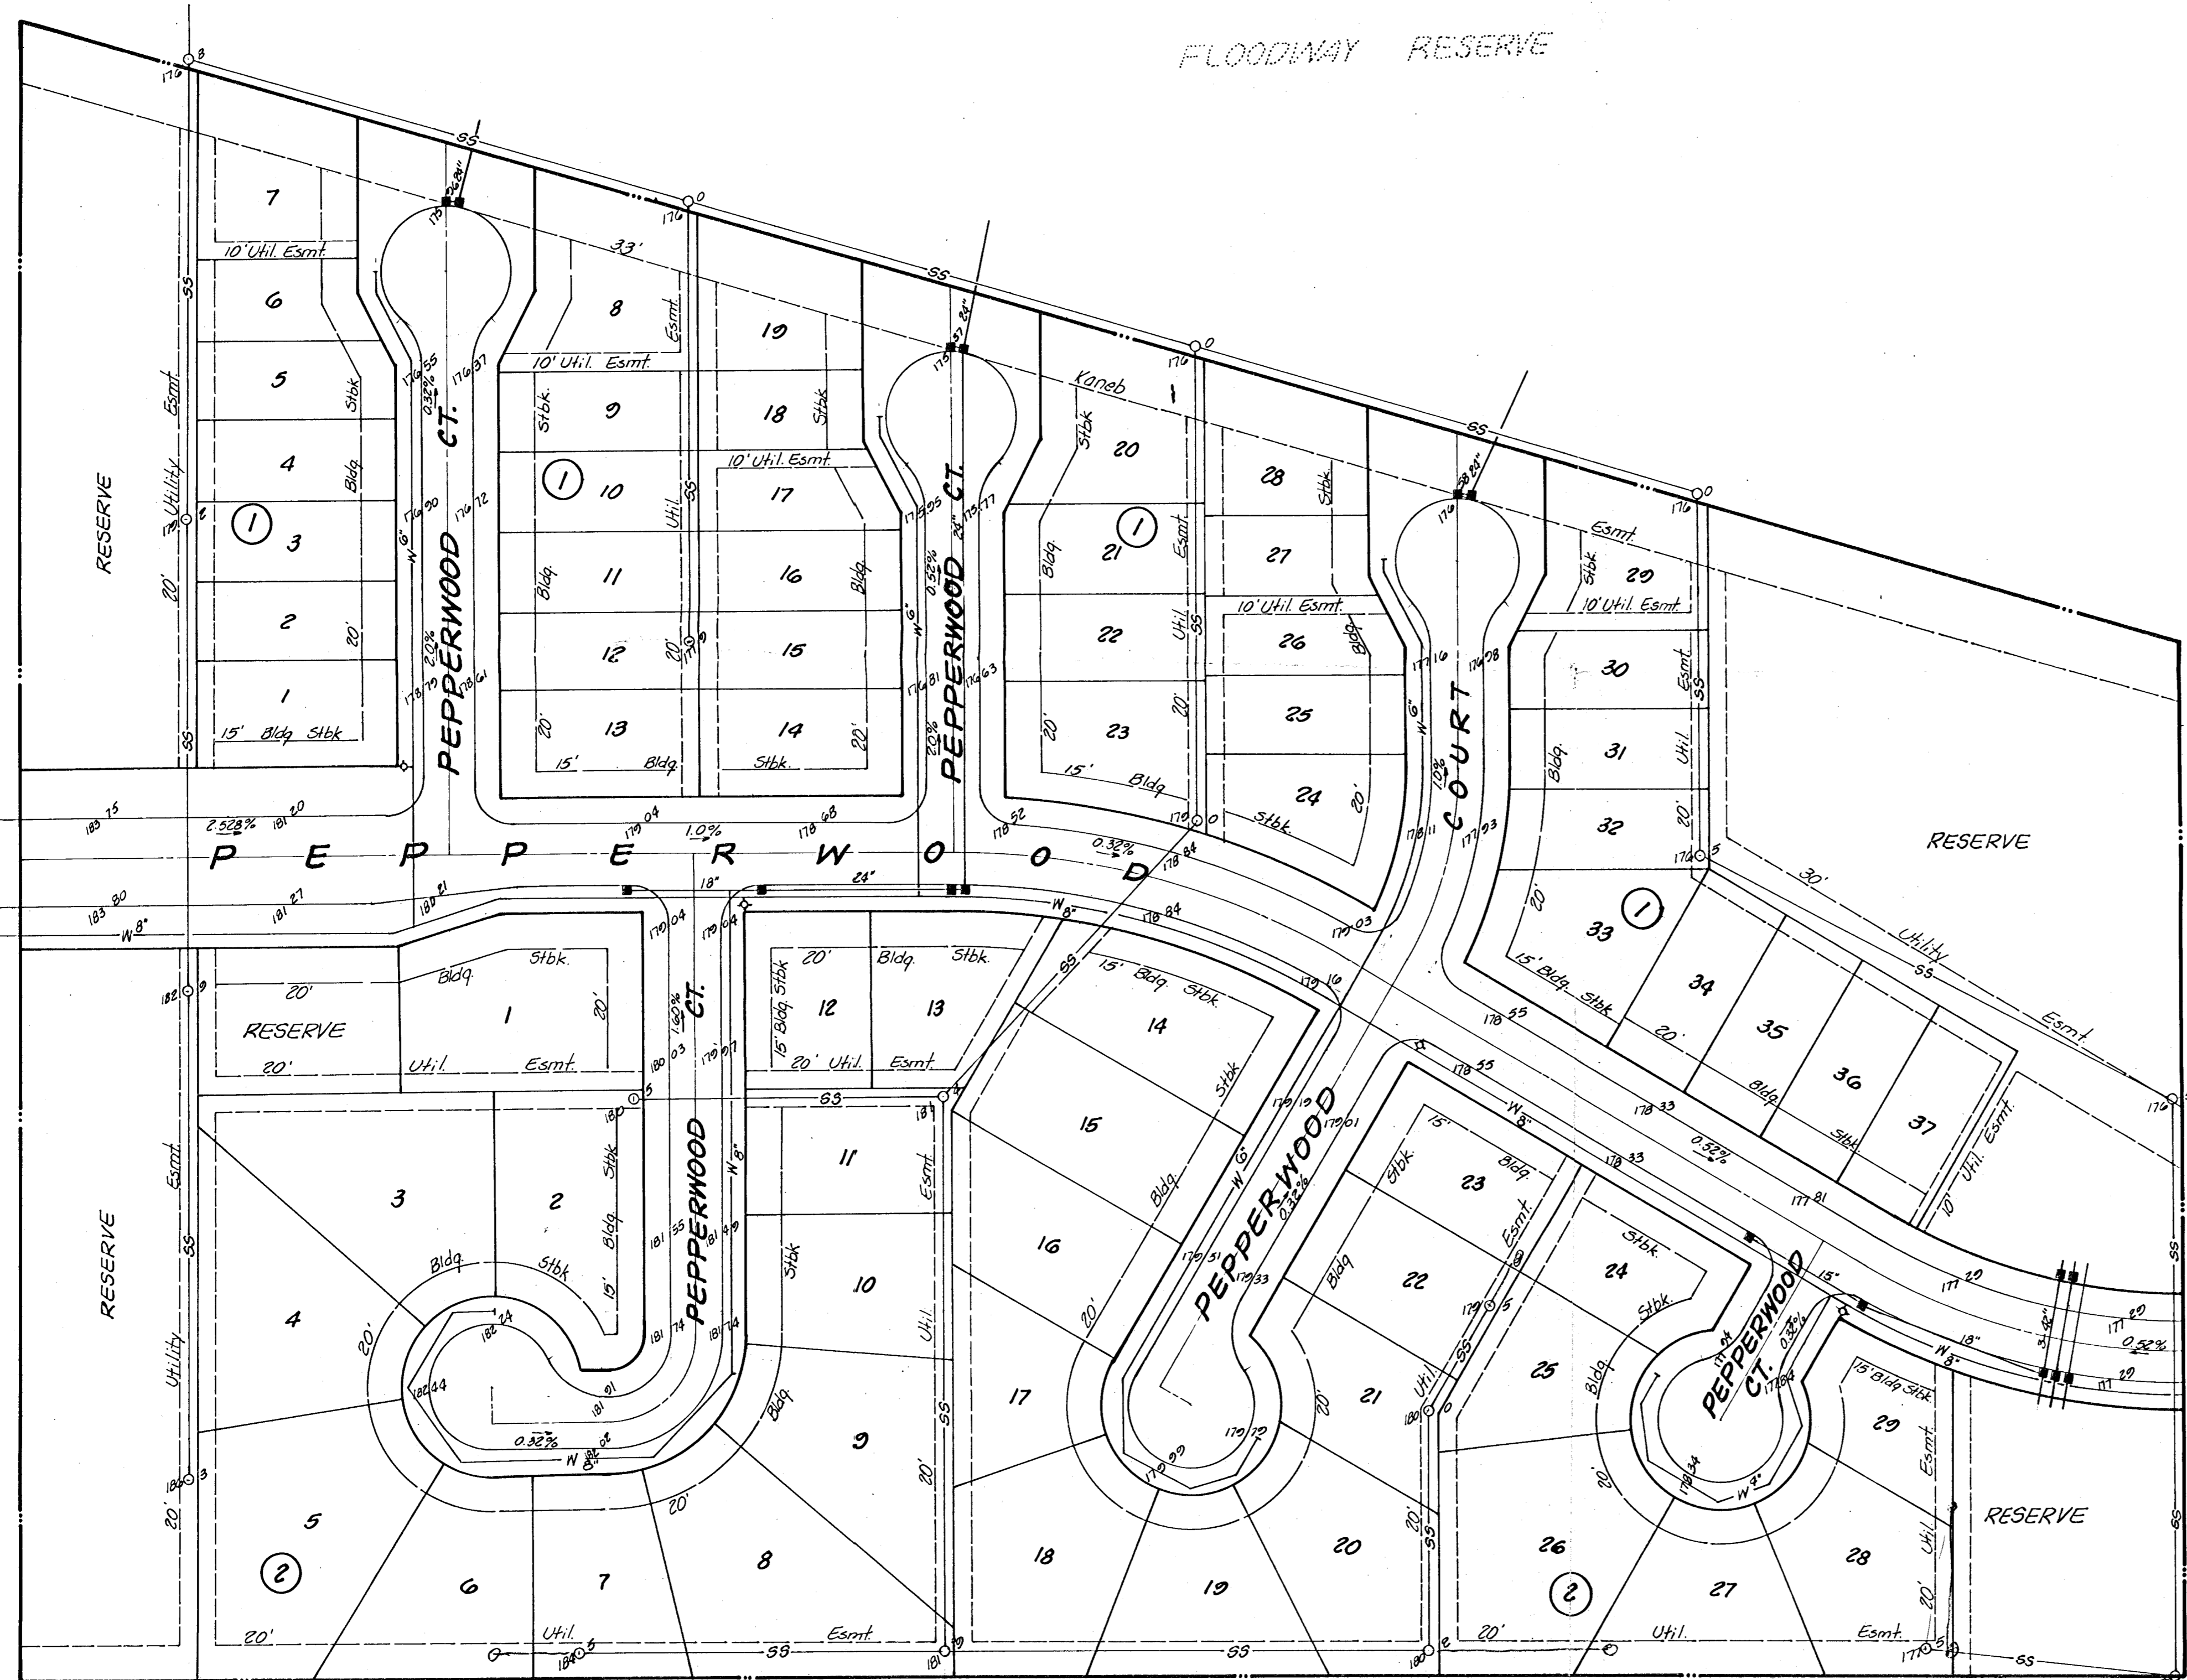


PEPPERWOOD 2ND ADD.

METRO. LIFE 4 MH @ \$2000 + 200' 8" @ \$20 + 10% = \$13,200

Note: See final plat for sideyard setback and maint. esmt.

SKETCH PLAT for PEPPERWOOD VILLAGE

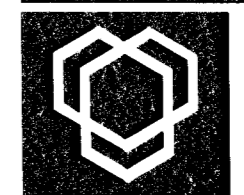

Van Doren Hazard Stallings Architects • Engineers • Planners Topeka • Wichita • Minneapolis • Kansas City

Design
Drawn by
Checked by
Date
Job no.
Sheet
of