
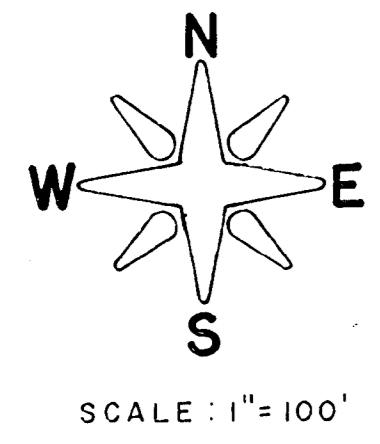


REVISED COMMUNITY UNIT PLAN  
**WESTLINK CENTER**

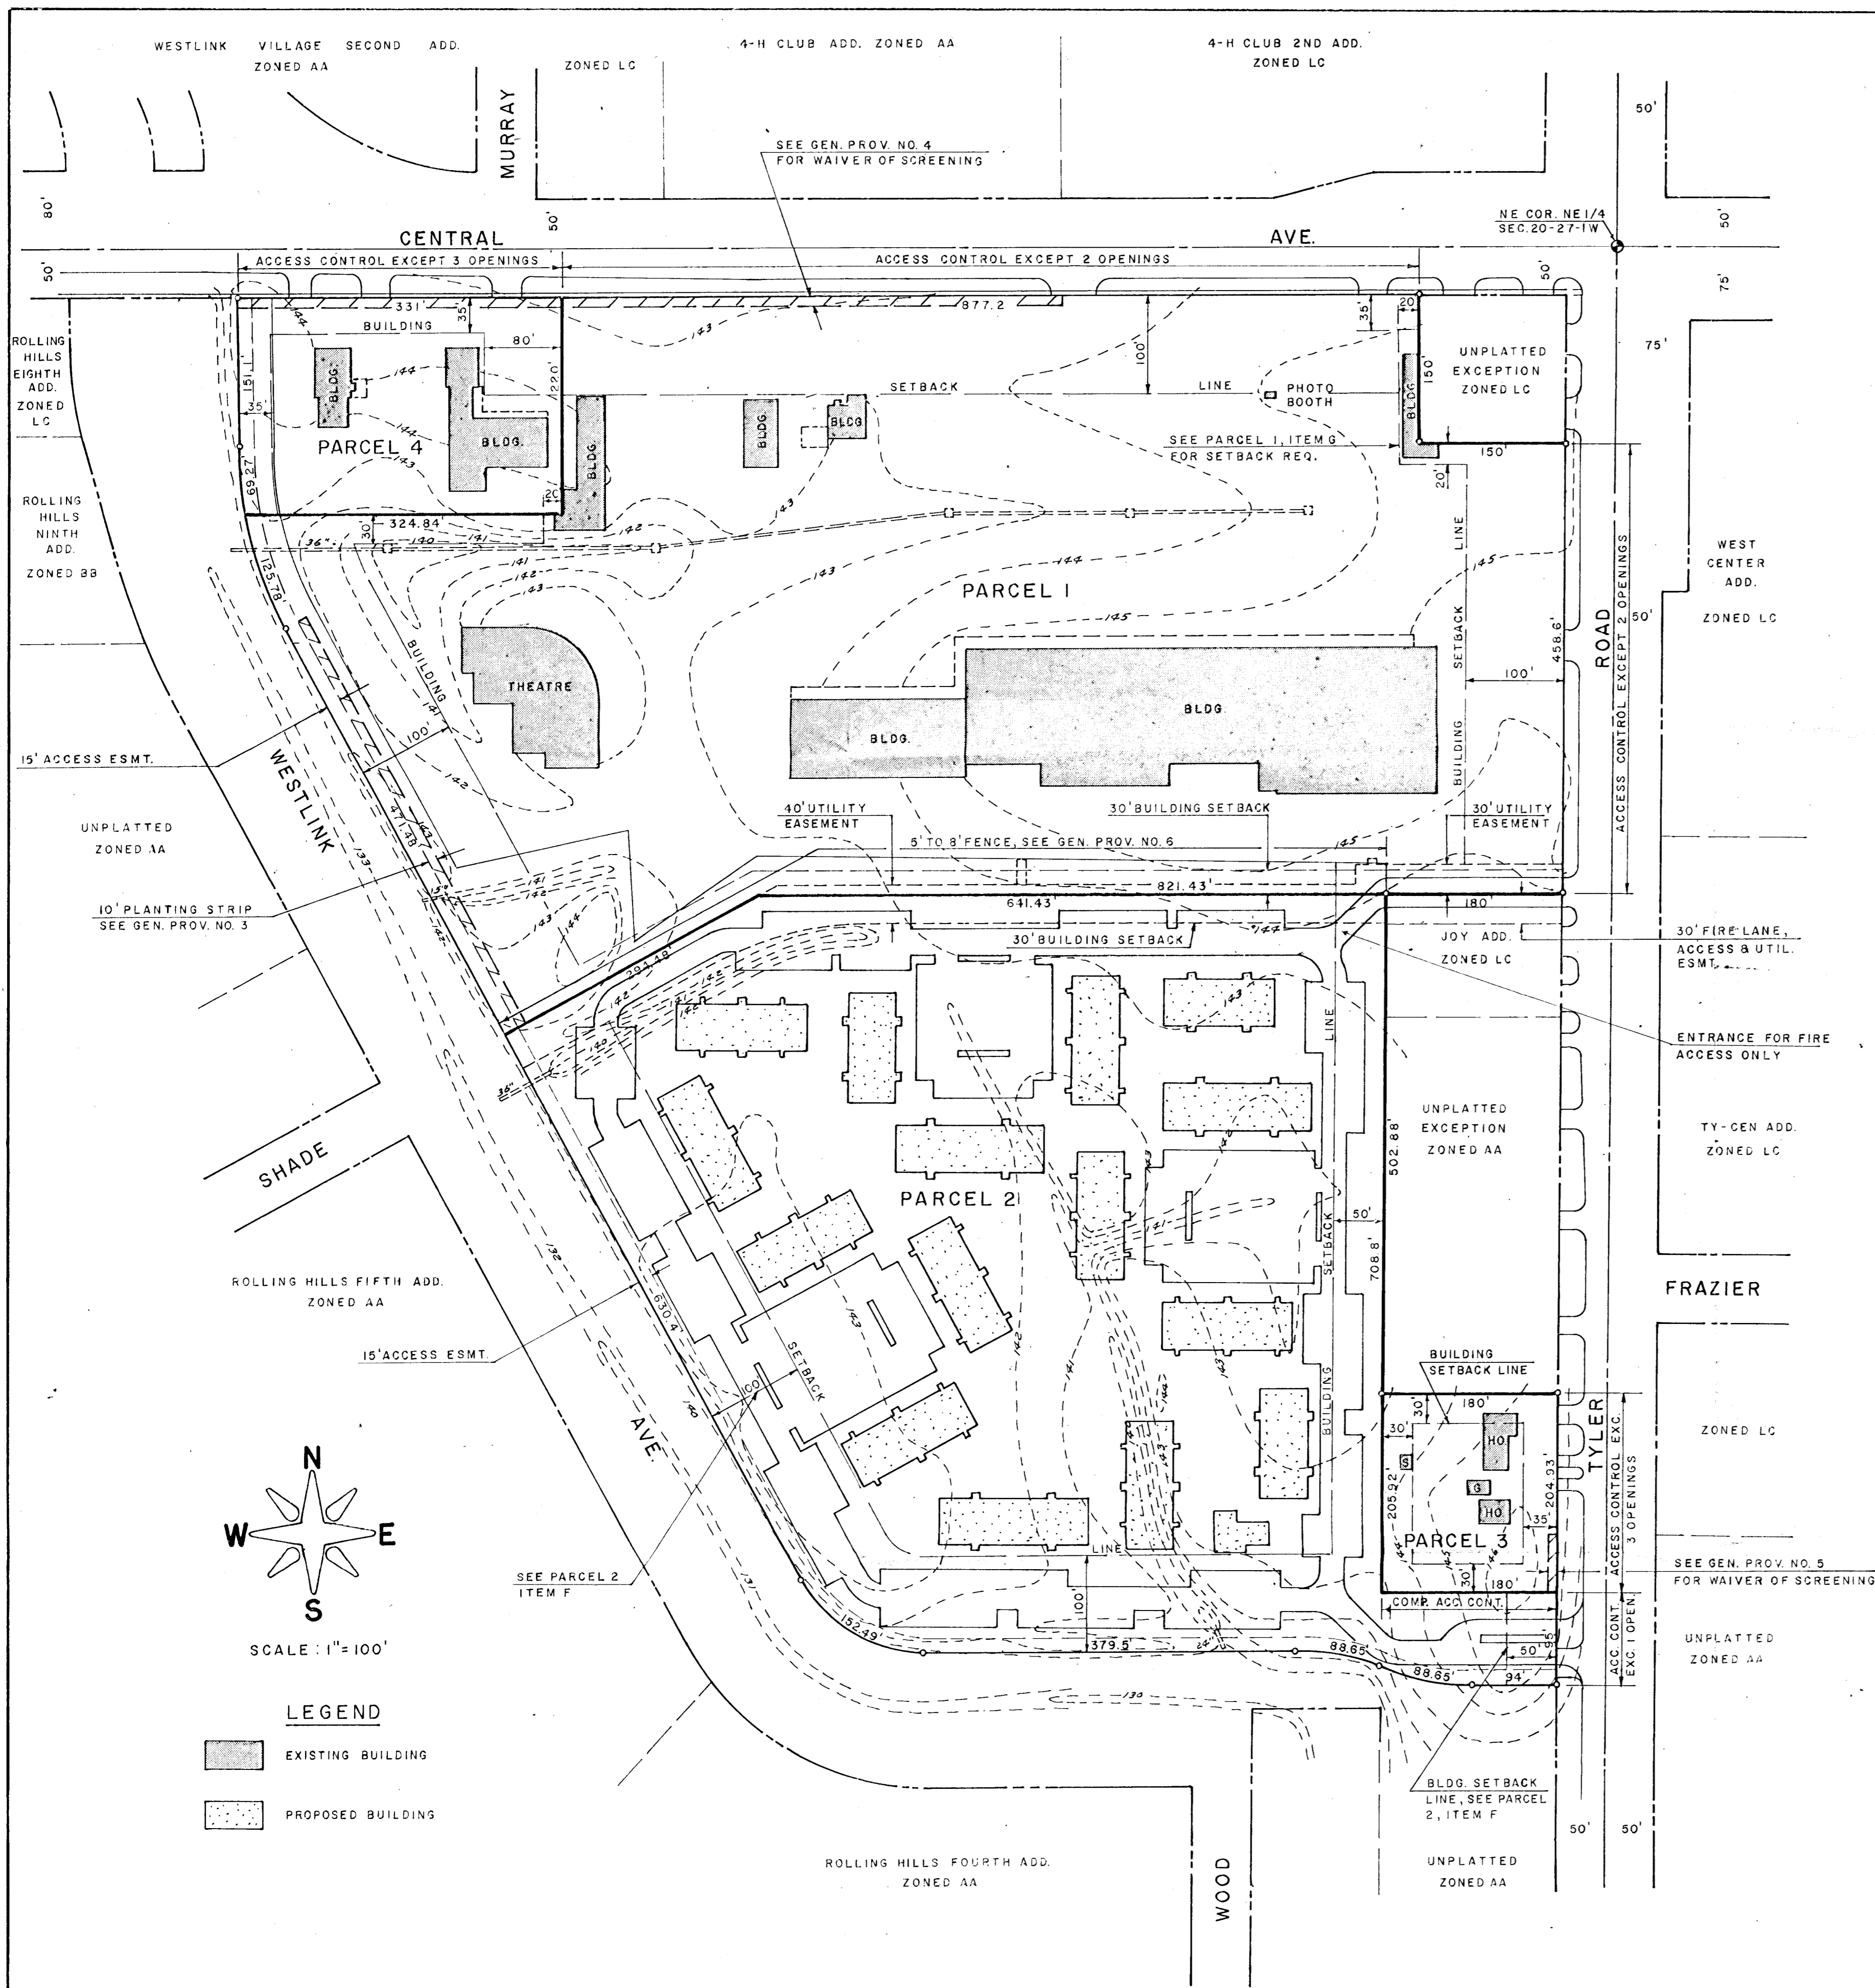

- LEGEND**
- EXISTING BUILDING
  - PROPOSED BUILDING