



GENERAL PROVISIONS

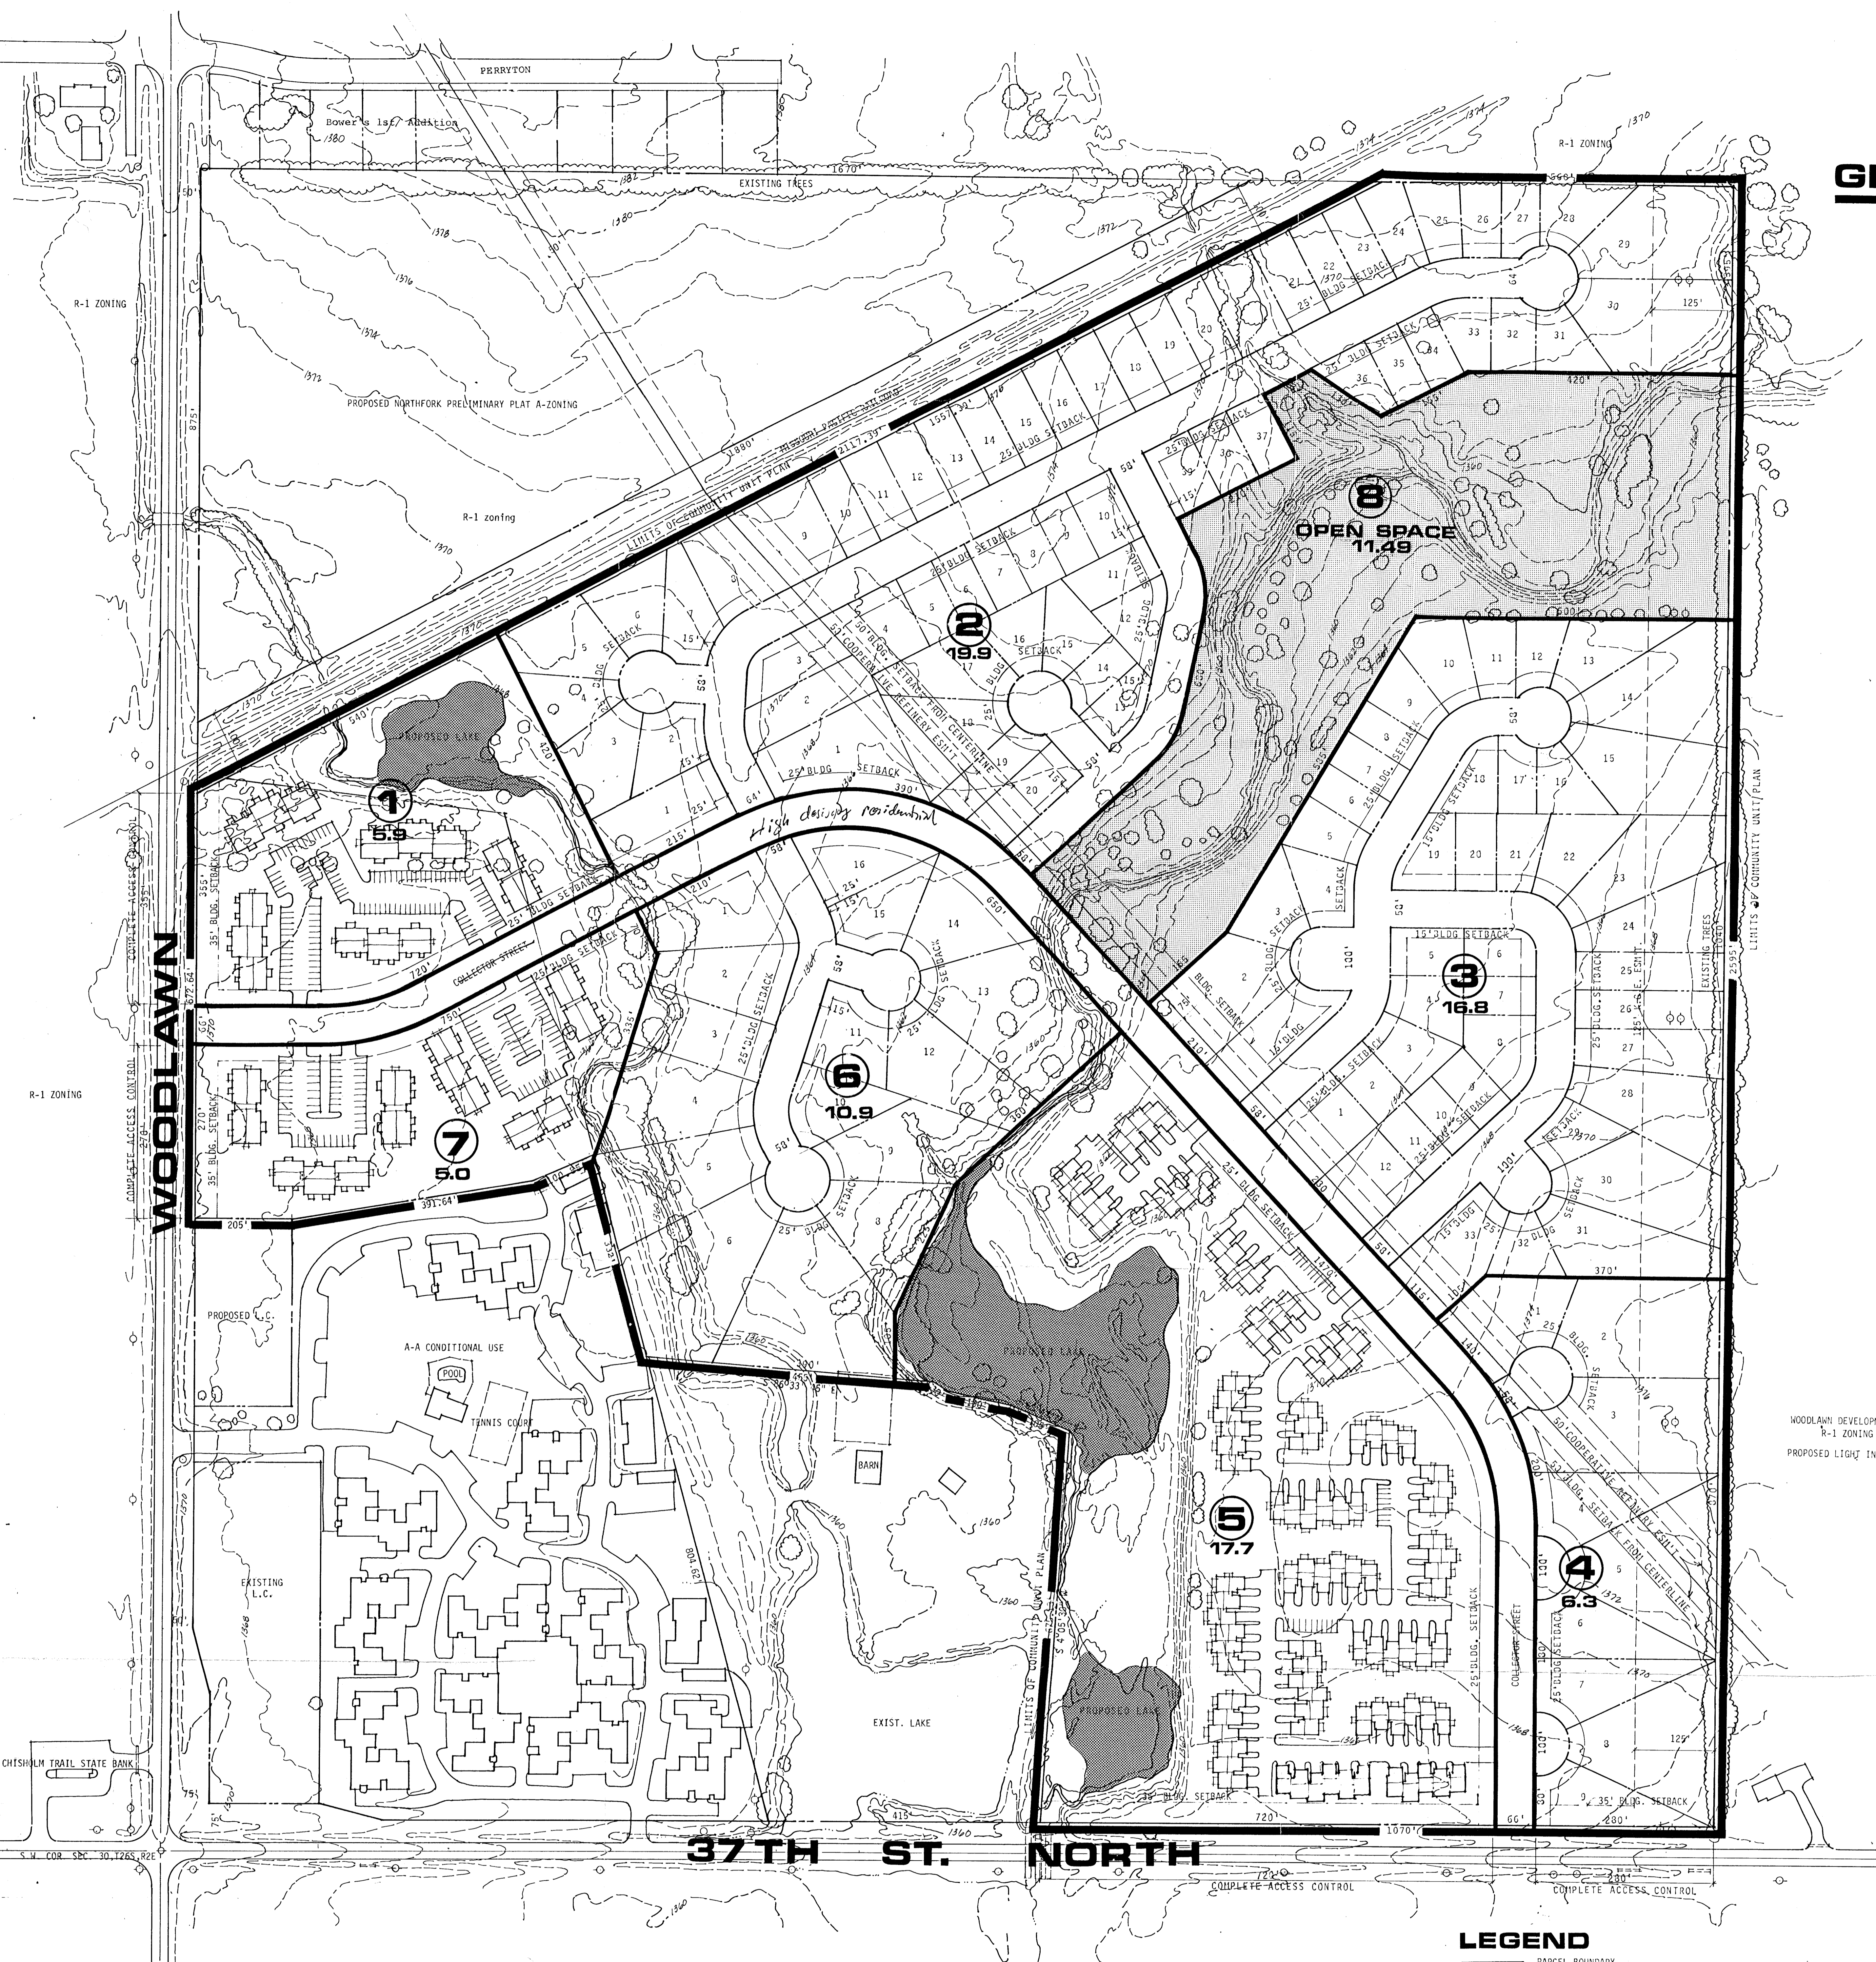

- LEGEND**
- PARCEL BOUNDARY
 - LIMITS OF C.U.P.
 - PARCEL NUMBER
 - PARCEL ACREAGE

NORTHFORK C.U.P.

OWNER: WILLIAM L. OLIVER, 200 W. DOUGLAS, PAGE COURT, WICHITA, KS

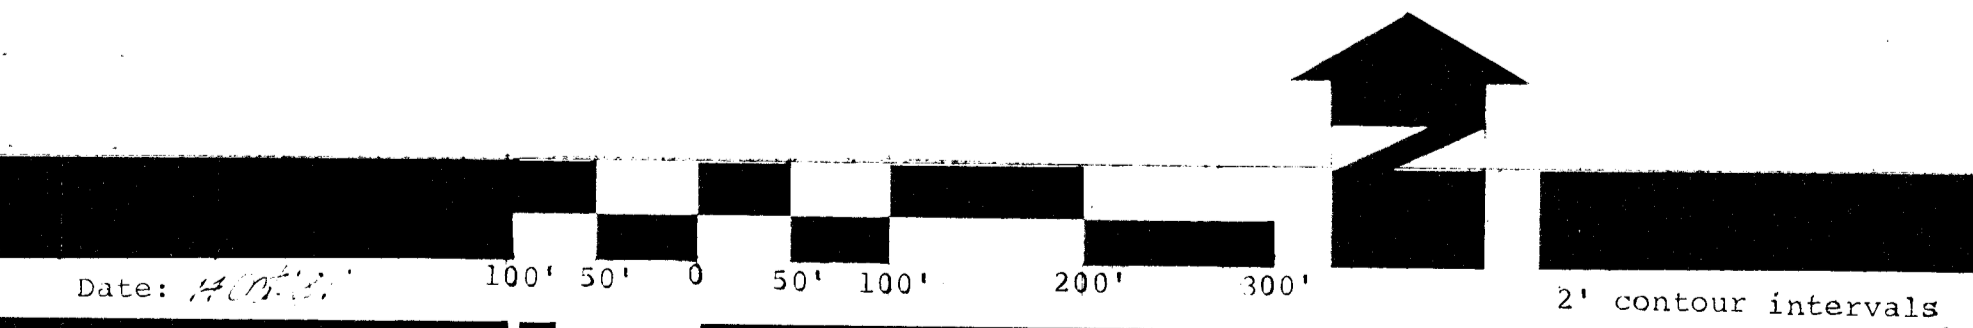

Bill G. Yung Design
 8225 E. 35th St., North WICHITA, KANSAS 67203 316 693-5567