


BILL G. YUNG DESIGN
 4912 E. 29TH STREET NORTH
 WICHITA, KS 67200
 316-683-5567

DATE JULY 7, 1993
 REV. AUGUST 6, 1993
 REV. JANUARY 30, 1995

SHEET TITLE

PROJECT PEPPERMINT

SHEET OF

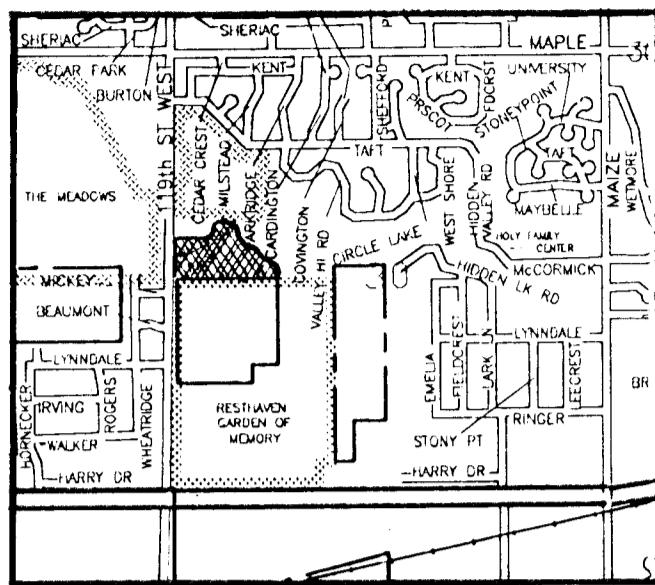


LOCATION MAP
NO SCALE

NOTES:

1. BENCHMARK - 119TH ST. WEST & 1/2 MILE SOUTH OF MAPLE CITY OF WICHITA BENCH MARK DISC, 39' EAST OF CENTERLINE ON 1/2 SECTION LINE AND 3' SOUTH OF FENCE CORNER. ELEVATION = 130.35 CITY DATUM 1317.76 MSL'
2. A DRAINAGE CONCEPT PLAN SHALL BE PREPARED AND SUBMITTED TO THE CITY ENGINEER BY POE AND ASSOCIATES.
3. CONTOURS PREPARED BY POE AND ASSOCIATES AND ARE PLOTTED AT TWO FOOT INTERVALS AND ARE BASED ON CITY DATUM. DATE OF CONTOUR: MAY 1993

CITY DATUM CONVERSION
 CITY DATUM ELEVATION MAY BE DETERMINED AS FOLLOWS:
 CITY DATUM ELEV. = MEAN SEA LEVEL ELEV. -1187.4

*REFERENCED TO THE NATIONAL GEODETIC VERTICAL DATUM OF 1929.

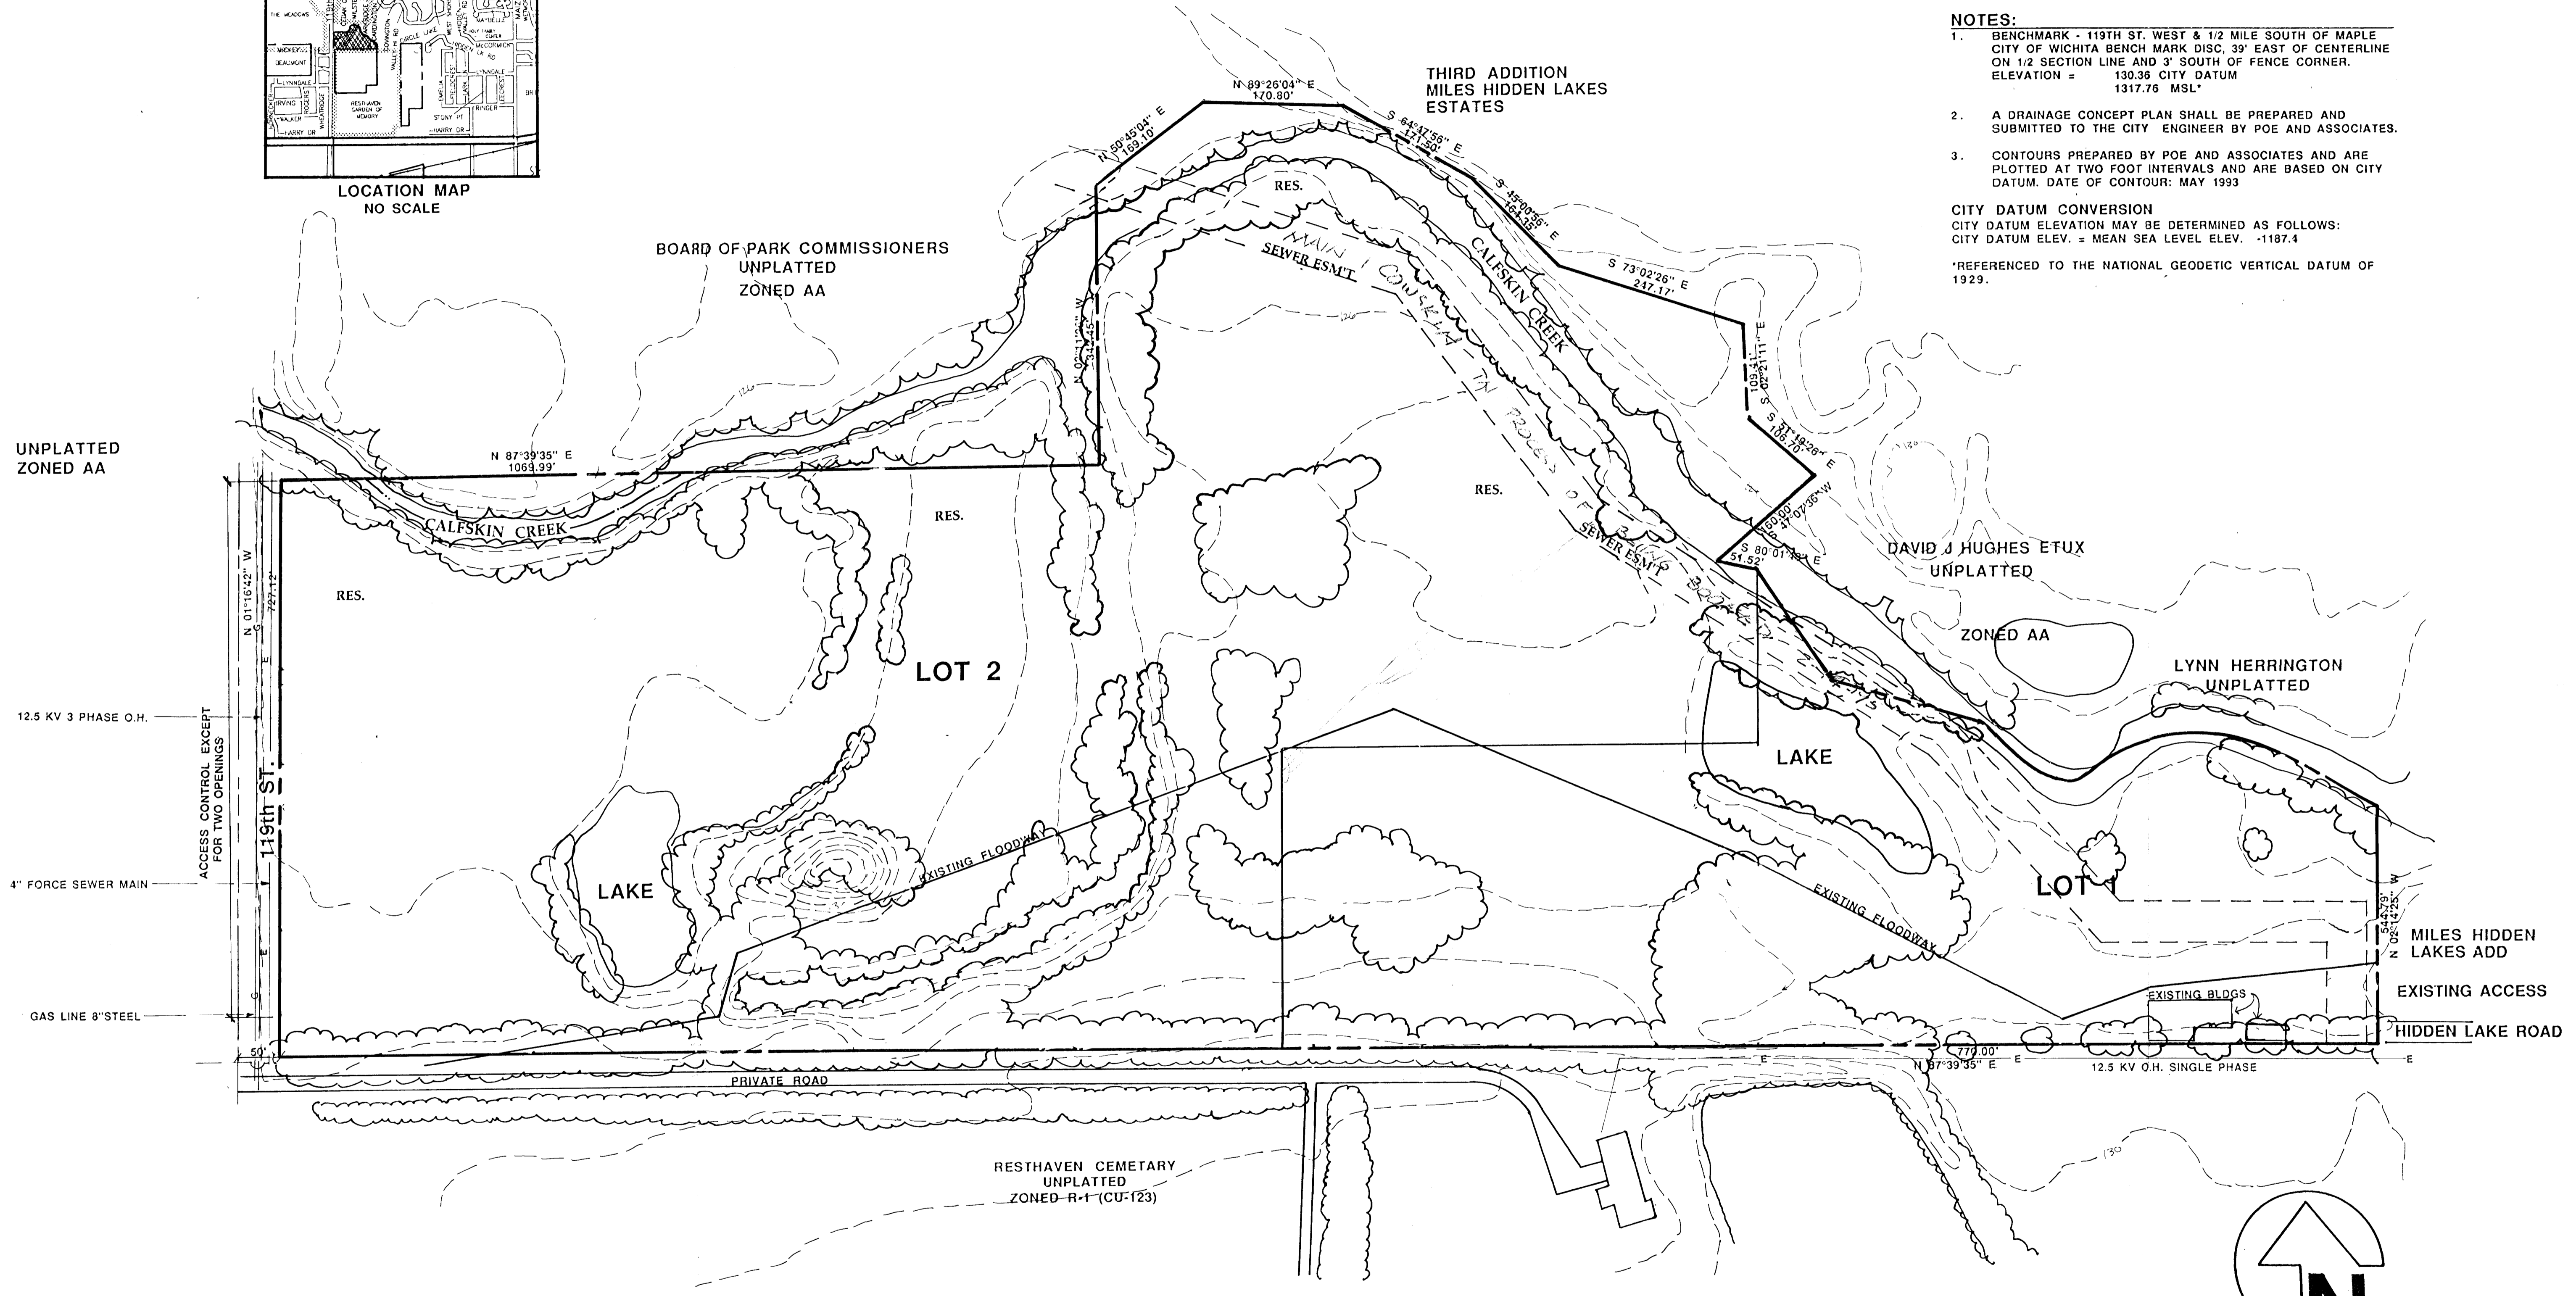

**PRELIMINARY PLAT
 PEPPERMINT PARK**

OWNER: DICK CHANCE, CHANCE INDUSTRIES. P.O. BOX 12328,
 WICHITA, KS 67277 PHONE: (316) 942-7411