

NORTHFORK ADDITION
EXIST. R-1 ZONING

N. H. HENLEY
1000 S. WOODLAWN

C.O.R.D. INVESTMENT
JOINT VENTURE


R-1 ZONING
BEL-AIRE EAST INC.

CENTER SEC. 30, T26S, R2E


WOODLAWN DEVELOPMENT COMPANY,
BOX 2236, WICHITA, KS

ZONED "E" LGHT INDUSTRIAL

WOODLAWN

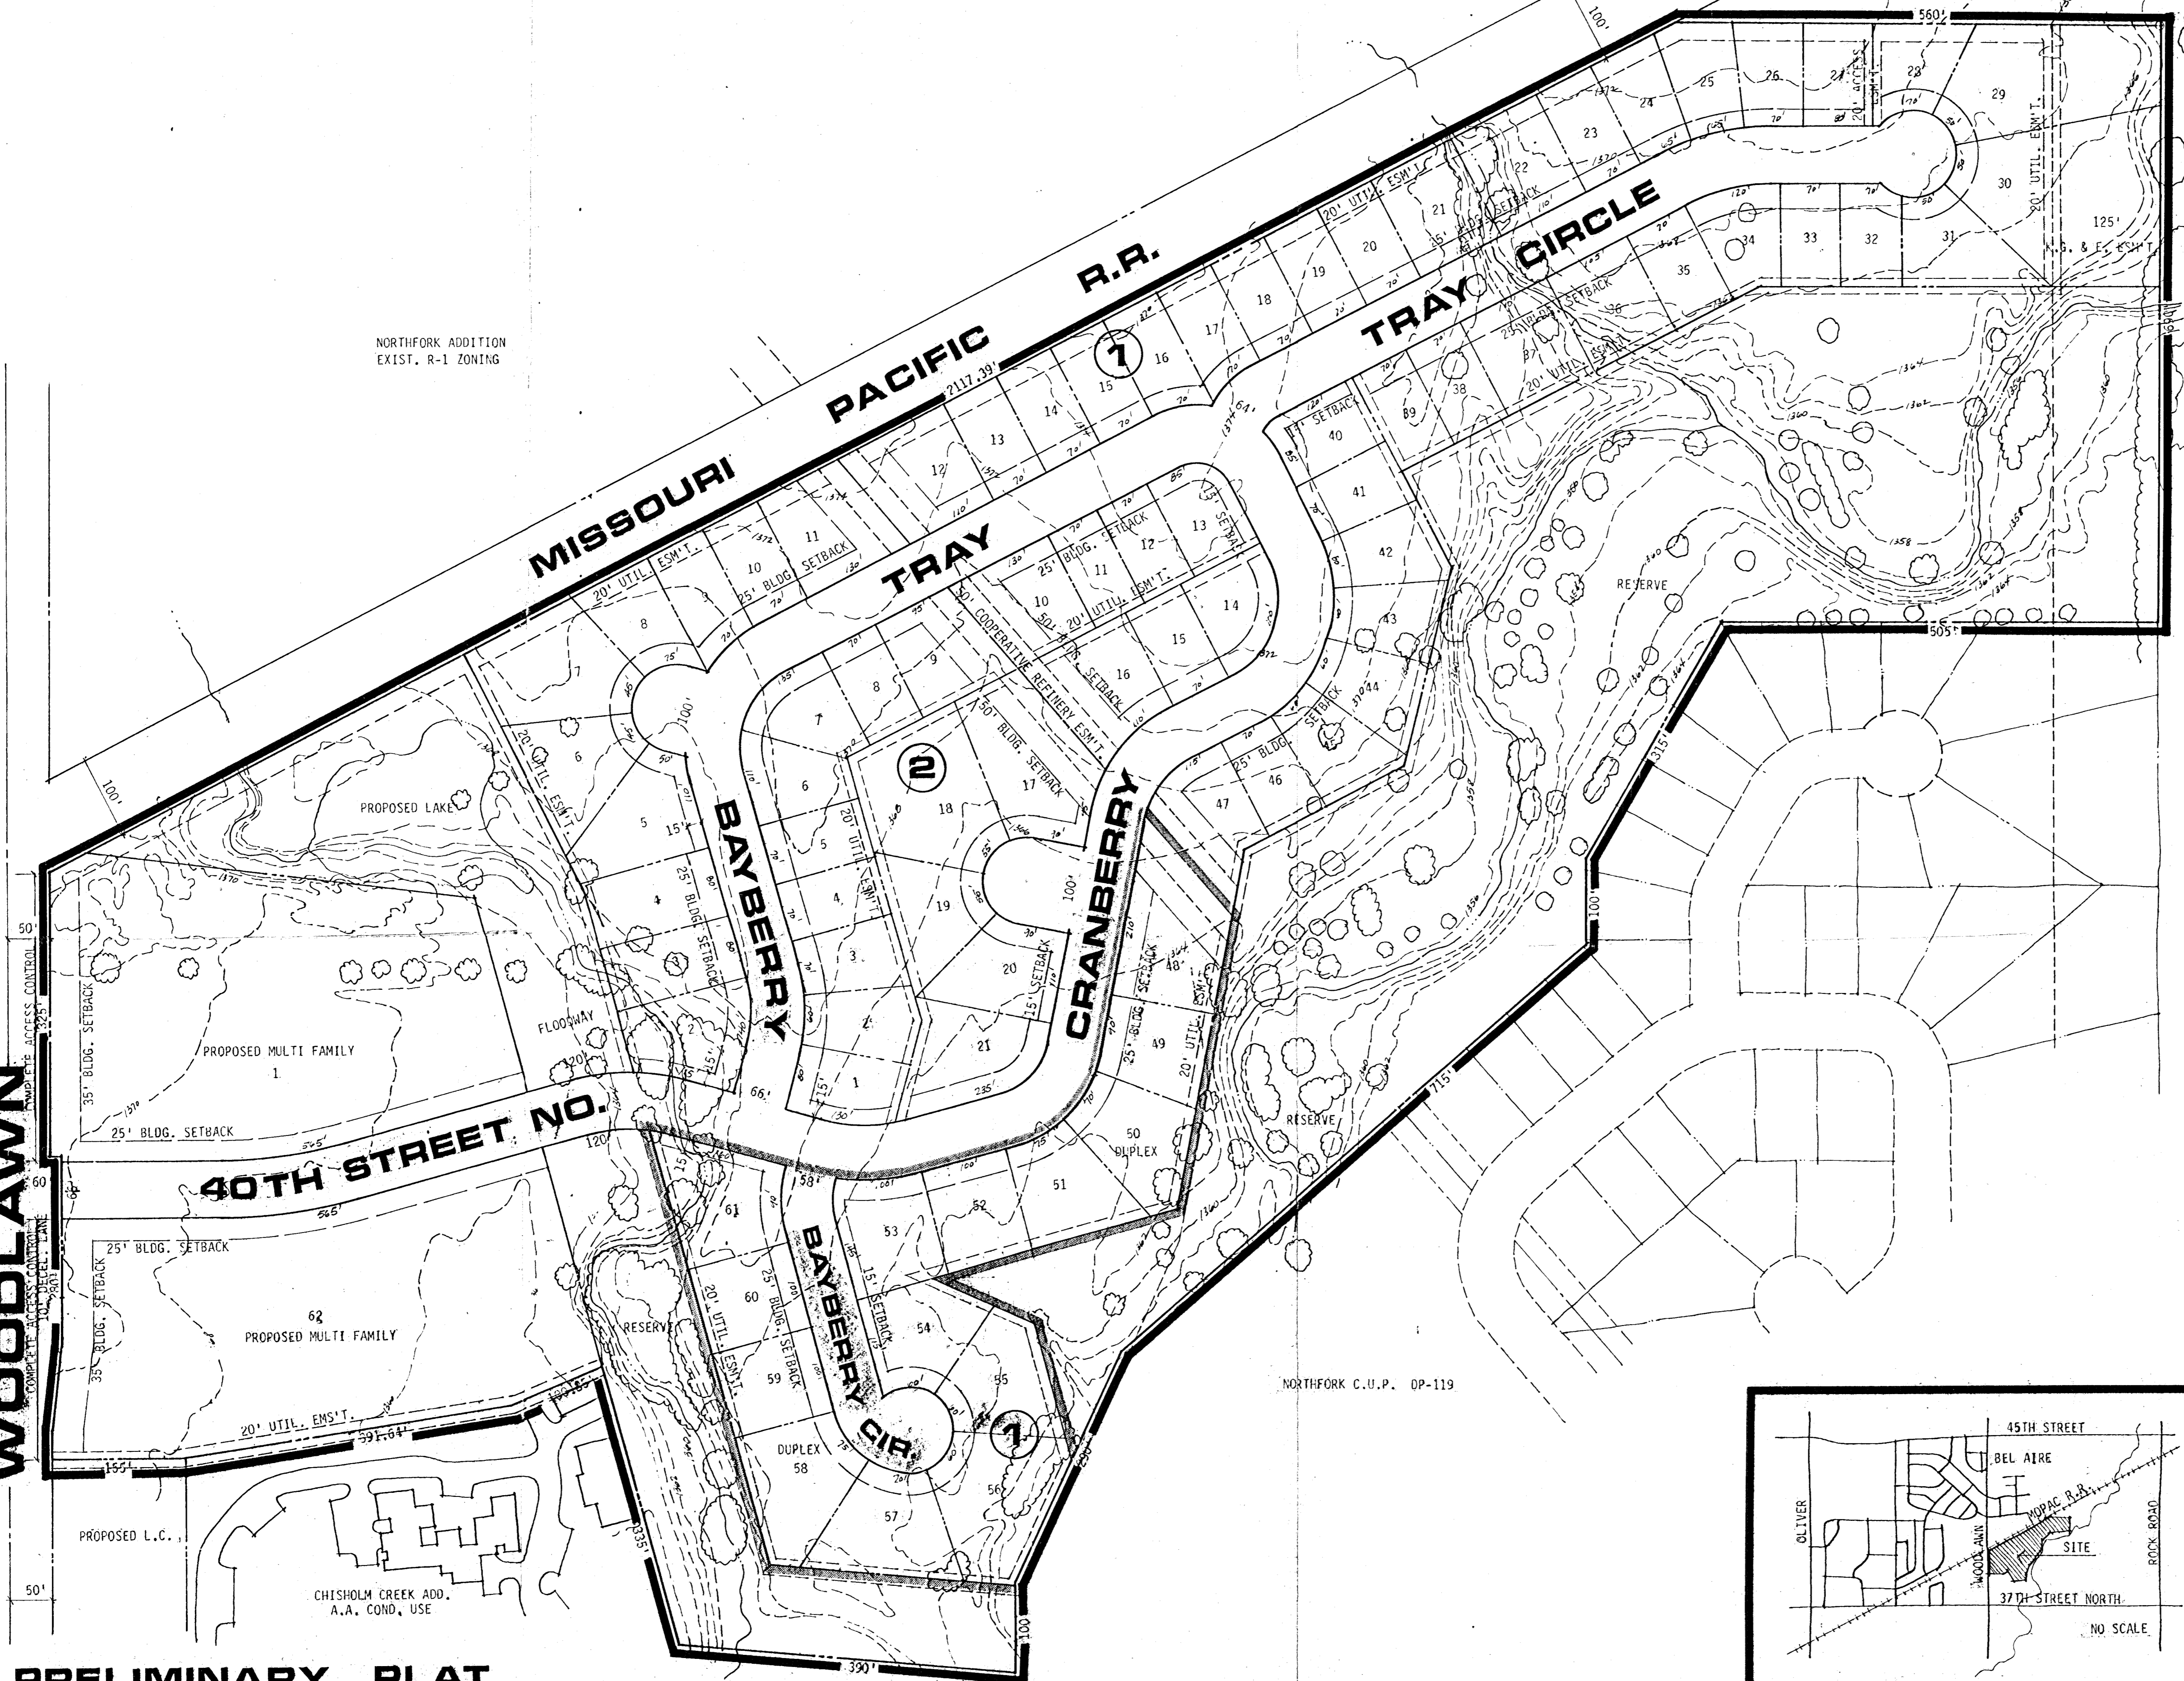


NORTHFORK C.U.P. DP-119

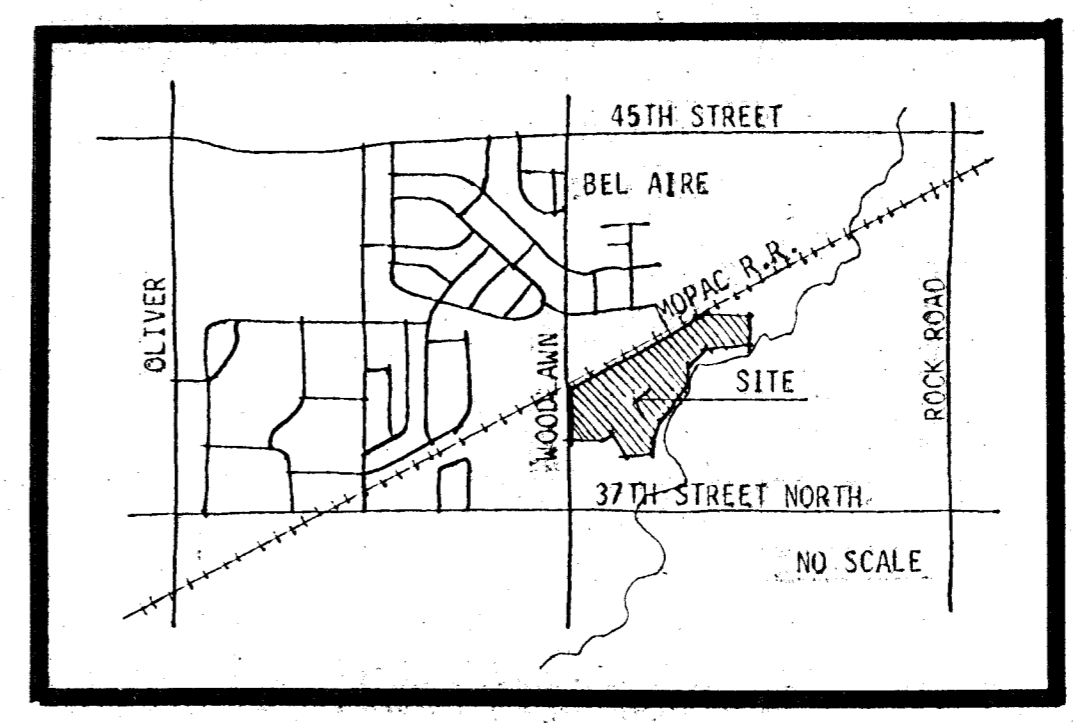

AREA MAP

1" CONTOUR INTERVAL

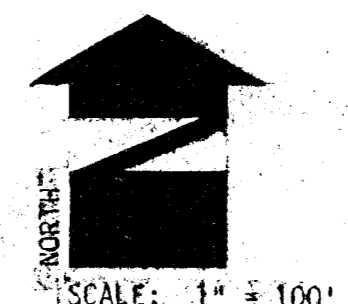

PRELIMINARY PLAT

NORTHBROOK

OWNER: WILLIAM L. OLIVER JR., 28 LAKESIDE BLVD., WICHITA, KS 67207

bill g. yung design
8225 E. 35TH ST. NORTH, WICHITA, KS. 67226 316-683-5567

date Aug. 20, 1982
rev. SEPT. 8, 1982

sheet title
Preliminary Plat

project
Northbrook

sheet
1 of 1