
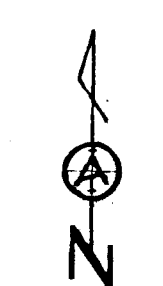


SOUTH CITY BAPTIST CHURCH ADDITION


Fortuna

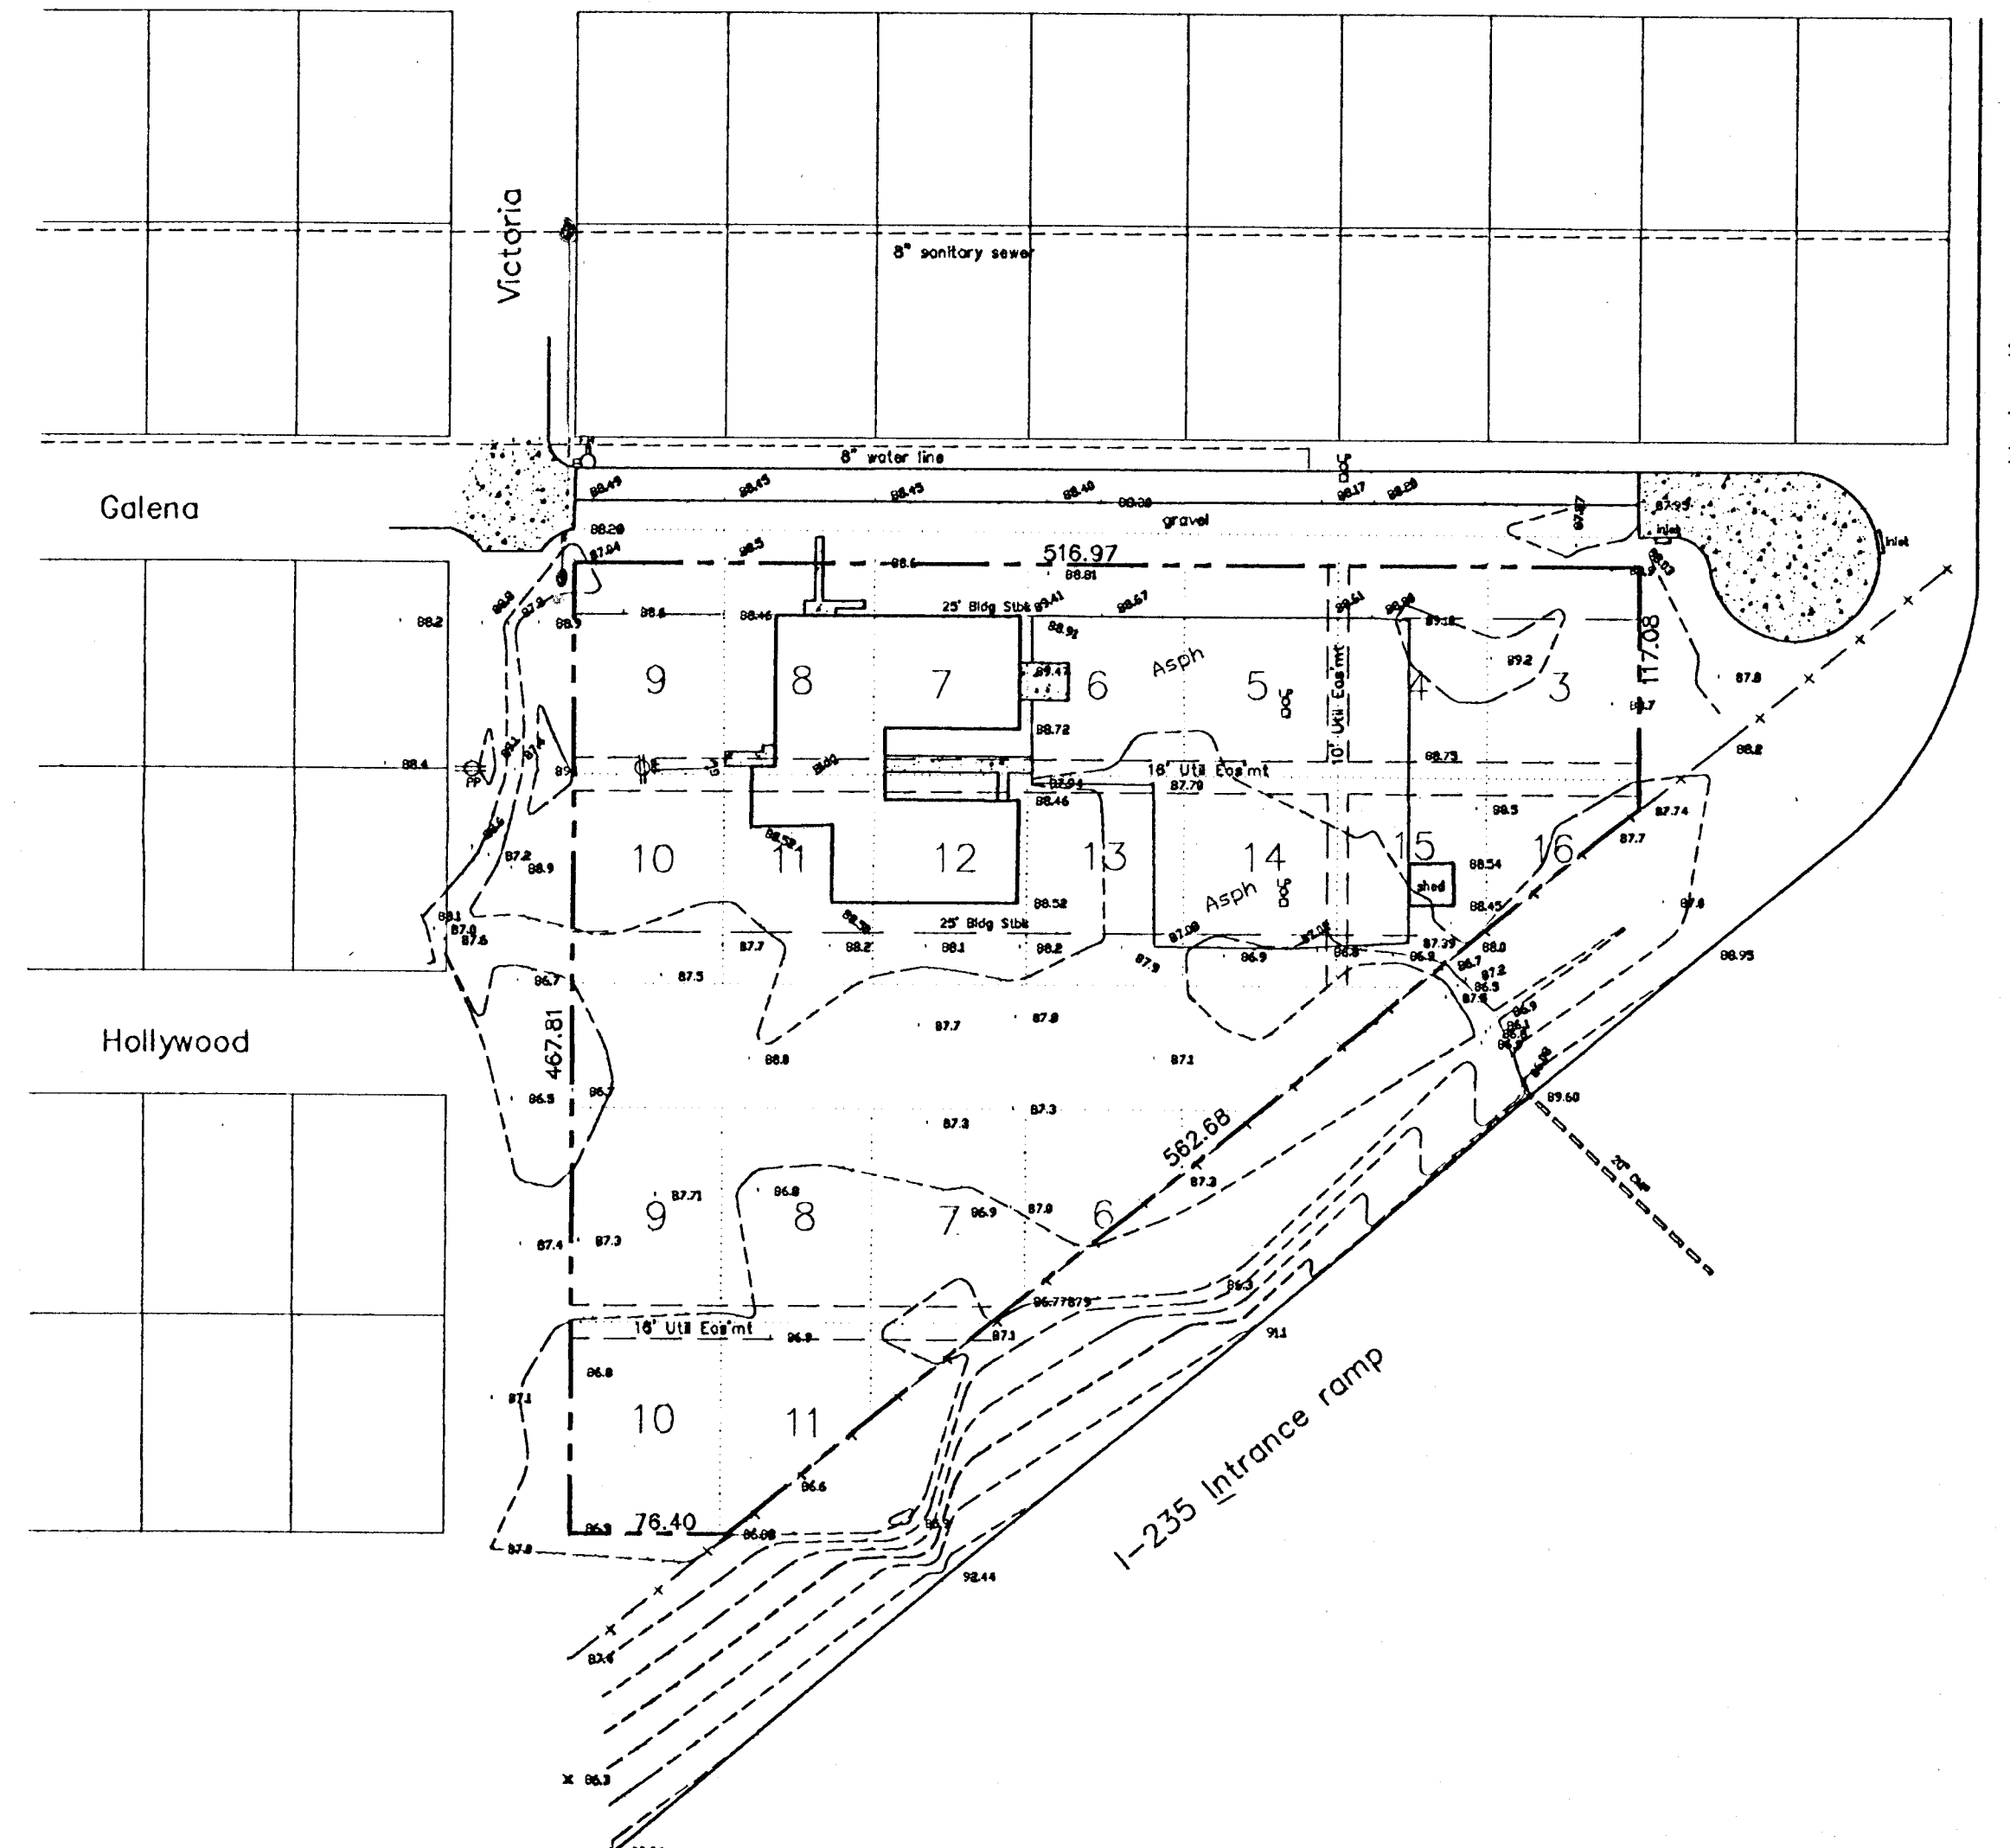

SCALE 1"=80'
DATE: March 8, 1995

LEGEND

- - cover pole
- - tele riser
- △ - gas meter
- - manhole
- ⊥ - light pole
- - property line
- - - - - center line
- - - - - easement line
- - - - - fence
- - - - - underground utility
- ▨ - concrete
- ▩ - asphalt

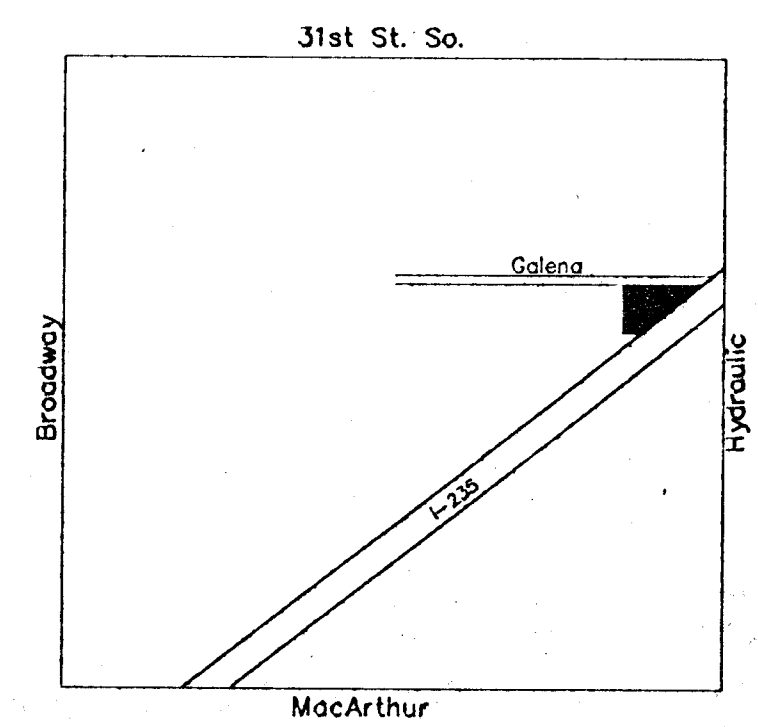

5170
1551
4721 747
9

250 Mathewson
Wichita, KS 67211
13161 263-0082

ARMSTRONG LAND SURVEY, P.A.

