




Bench mark:
USGS standard disc, 10' south
of sidewalk & 25' east of S.E.
end of Big Arkansas River
Bridge handrail
Calculated City Datum Elev. =
124.85

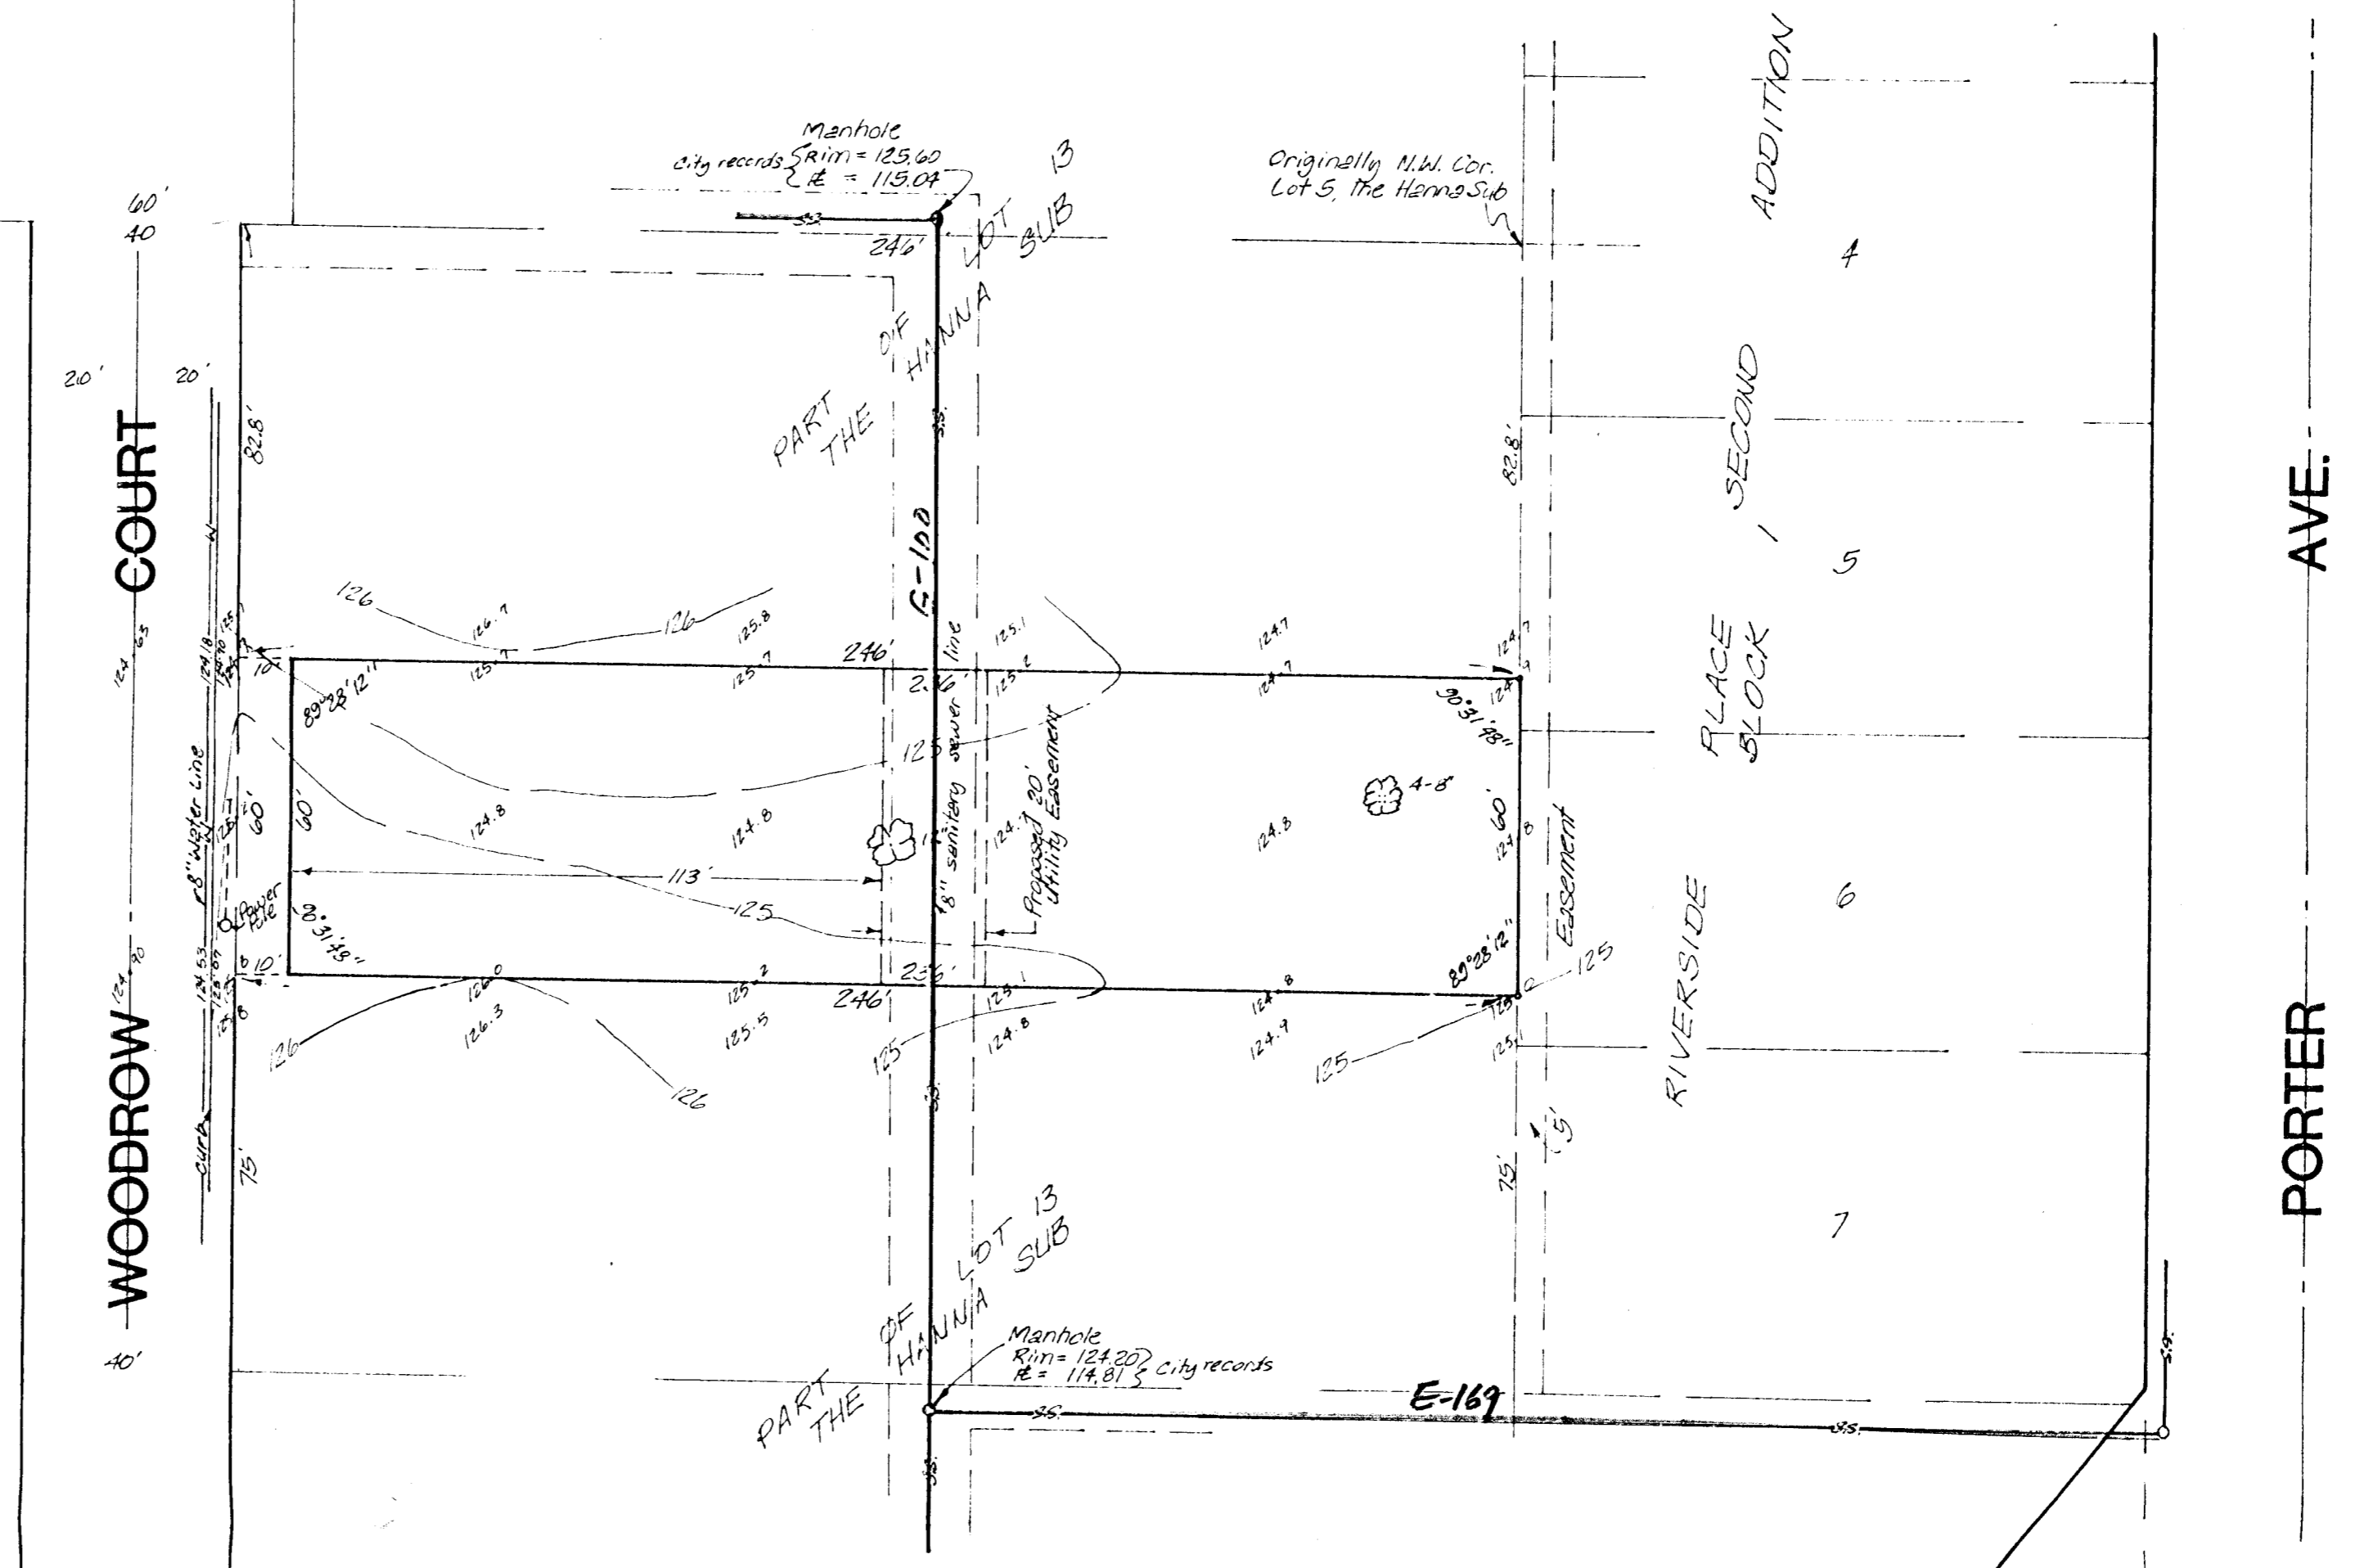

SKETCH PLAT
A.J. SOERRIES 4TH ADDITION

PART OF LOT 13, THE HANNA SUBDIVISION

OWNERS: OLIVER R. LEA AND
MARVILENE J. LEA