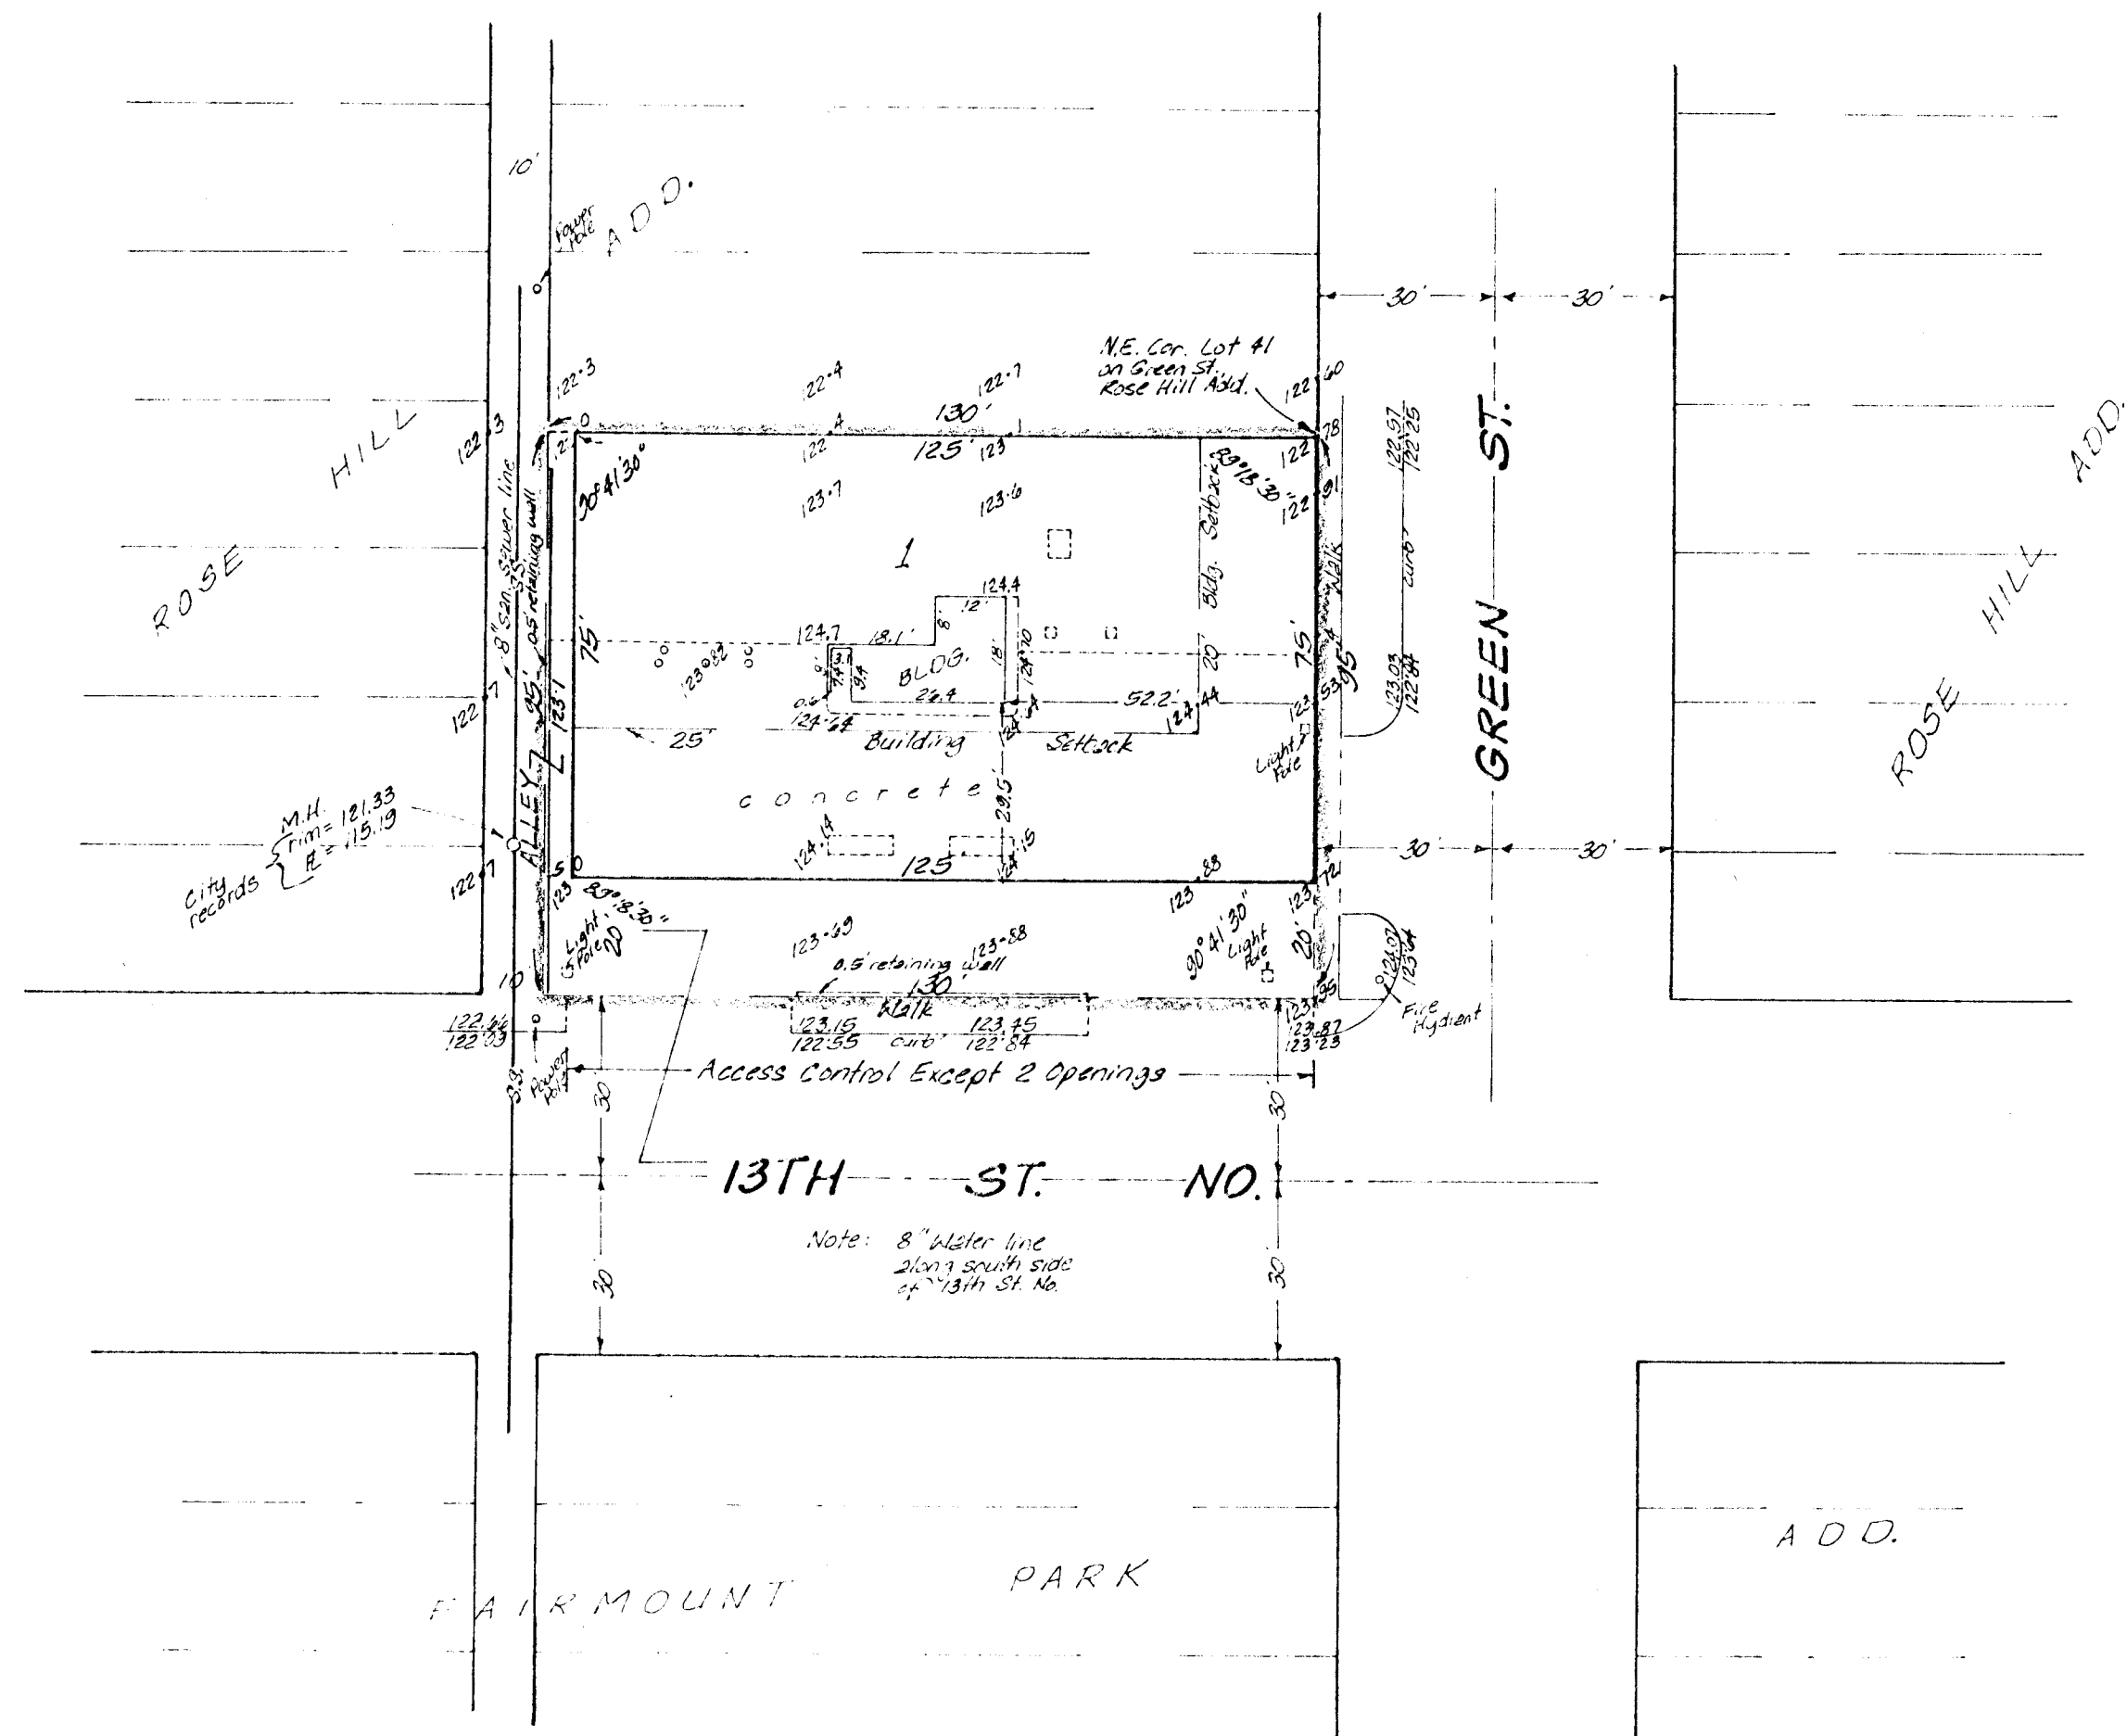

 1"=30'
 Elev.=City Datum



**SKETCH PLAT
C. E. NICHOLS ADDITION**

LOTS 41, 43, 45, & 47 ON SCHILLER,
 NOW GREEN ST., ROSE HILL ADDITION,
 TO WICHITA, KANSAS

OWNER: W.A. MICHAELIS, JR.