


NEWMARKET SQUARE

AN ADDITION TO WICHITA, SEDGWICK COUNTY, KANSAS

SCALE: 1"=100'

○ = IRON SET
● = IRON FOUND

B.M.: CITY OF WICHITA STD. BENCH MARK DISC 64" EAST AND 99" SOUTH
OF THE INTERSECTION OF THE CENTERLINES MAIZE ROAD AND
21ST STREET NORTH. ELEV.=164.3 CITY DATUM

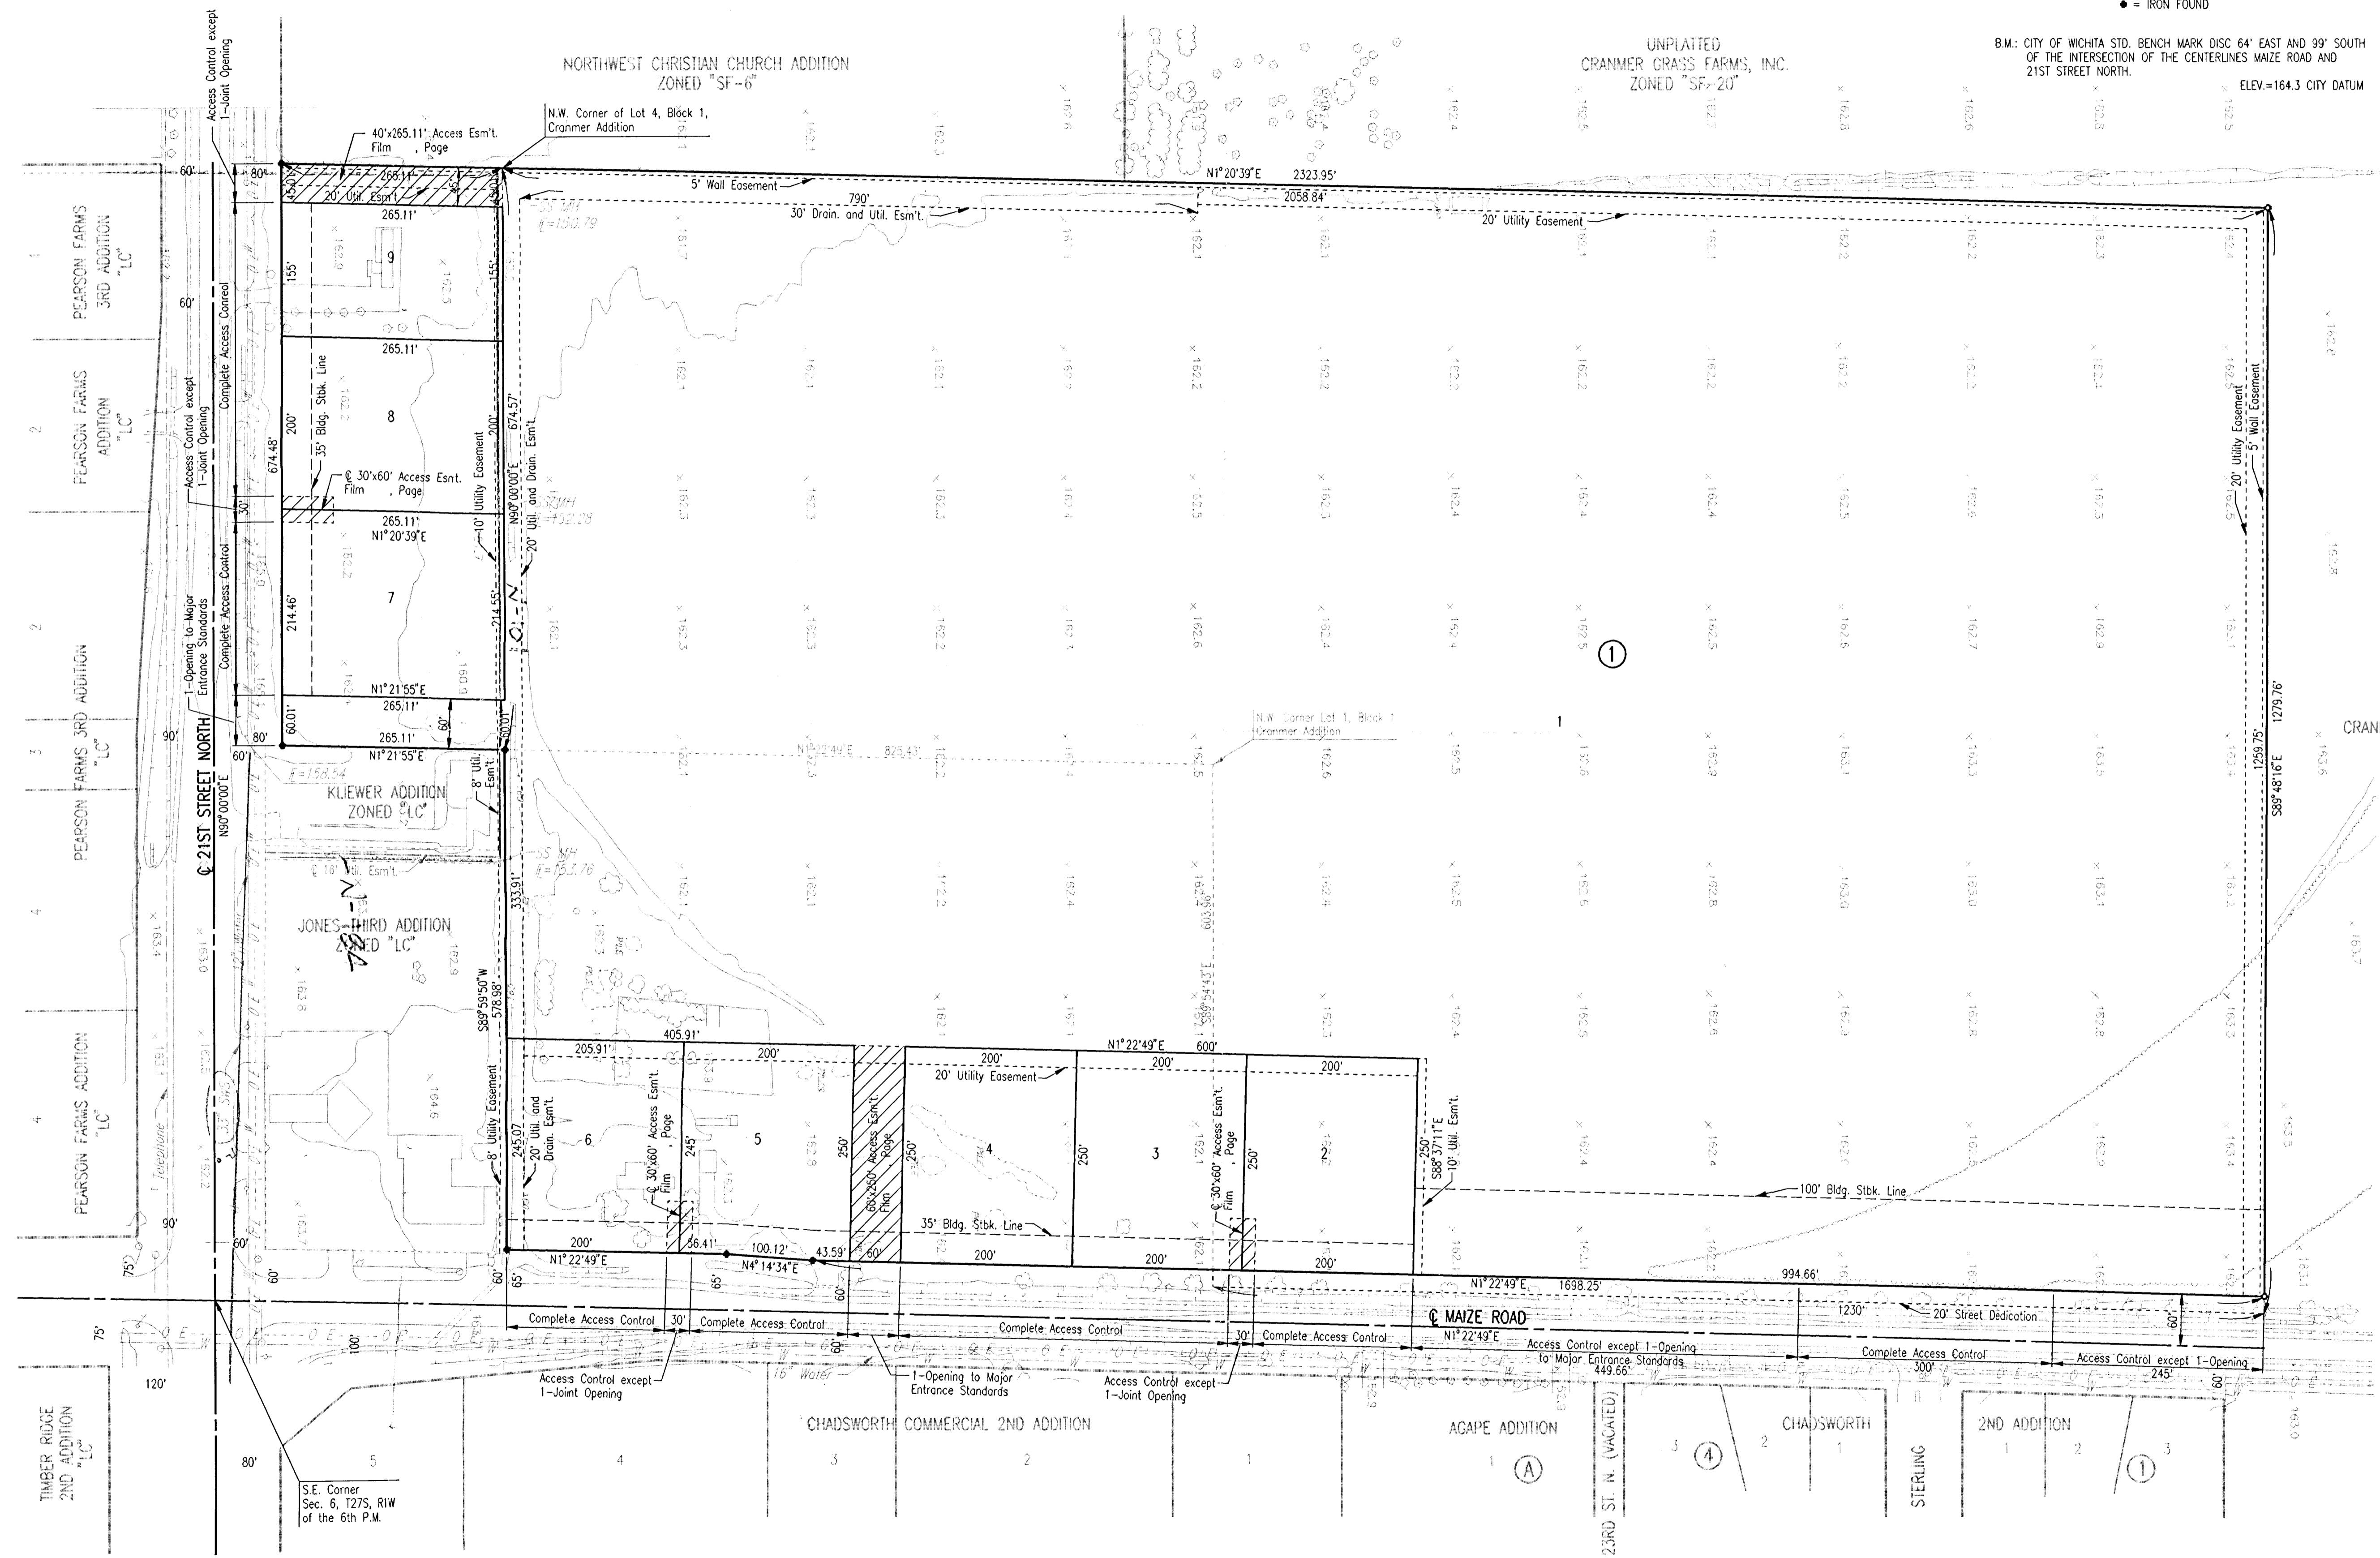

DSMR_SANCHEZ OPER: DEP SCALE: 1"=100.00
03/1997\97763\NEWMARKT 08-08-1997 1:21:35 pm