

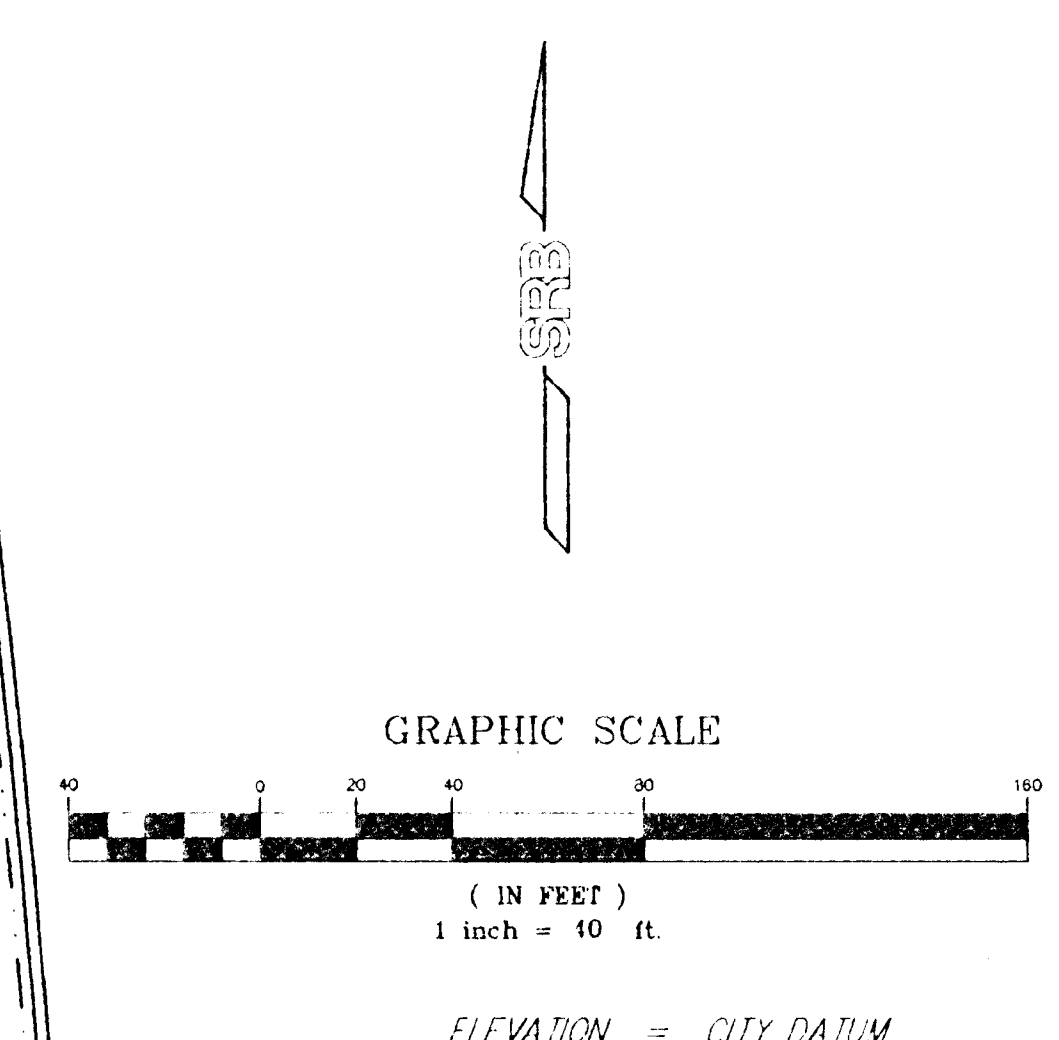


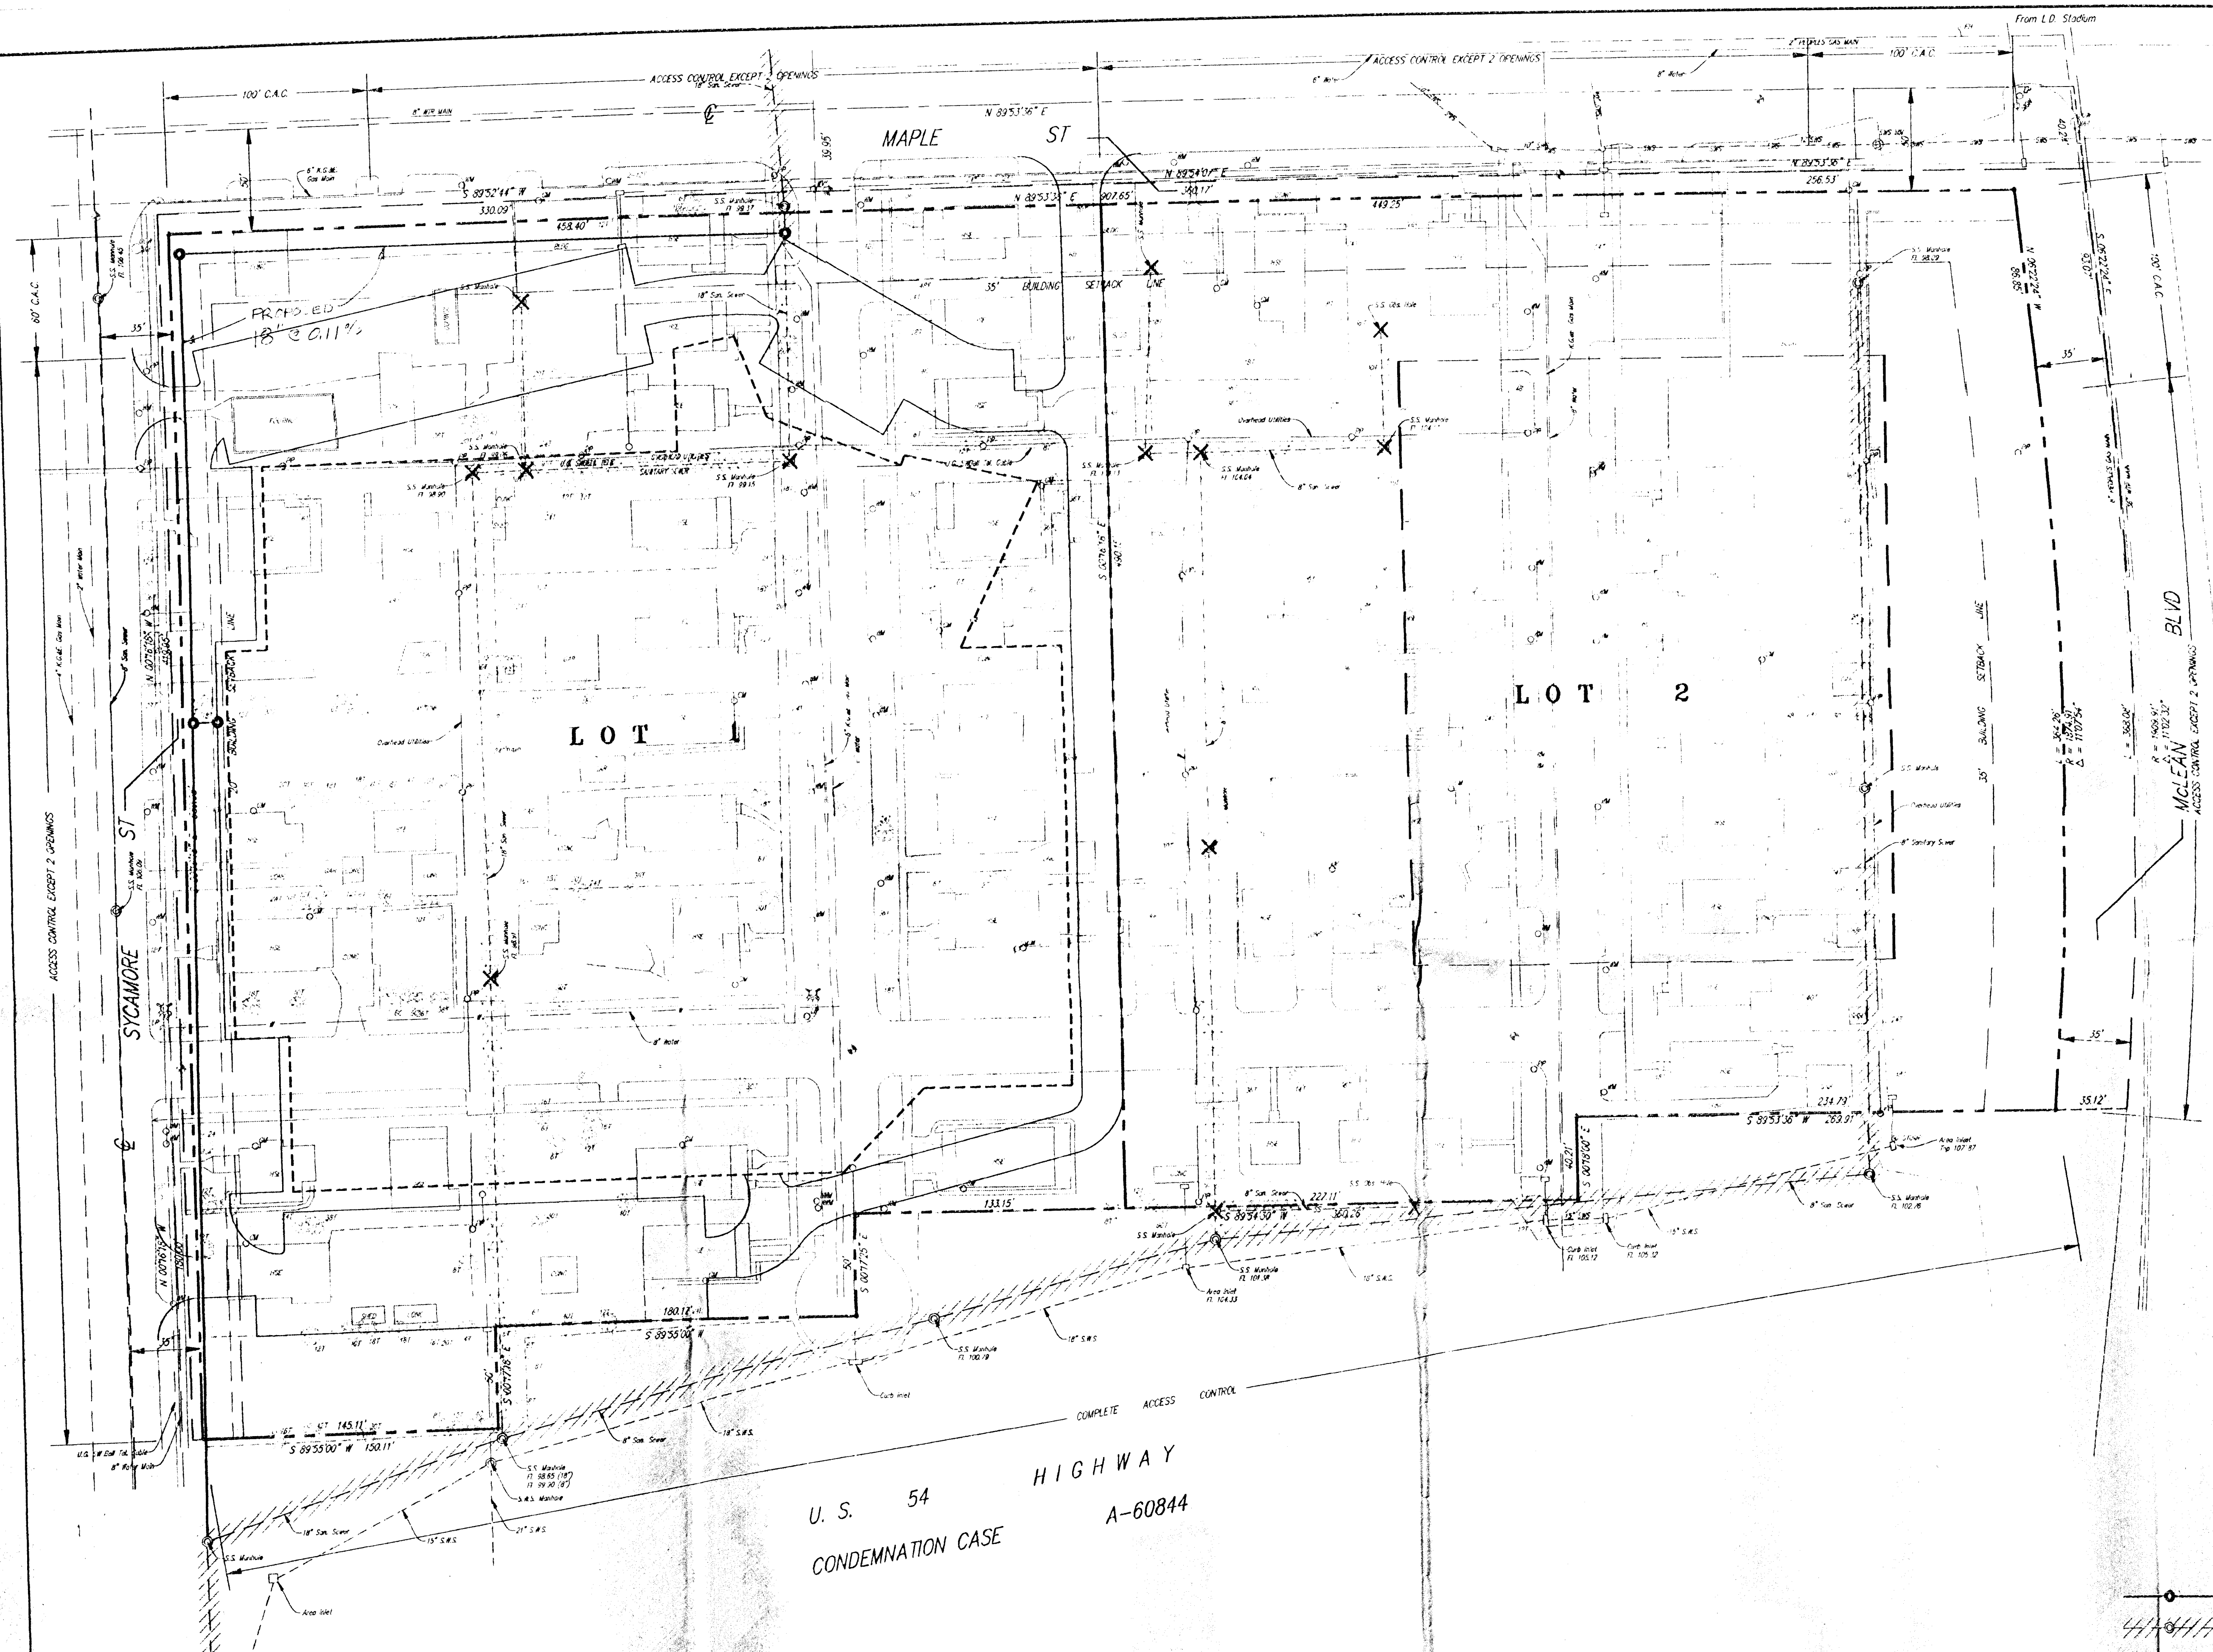

ARKANSAS RIVER

BENCH MARK:
Brass rod in concrete post
@ S.W. Corner Maple & Sycamore
Elev. 110.73 City Datum

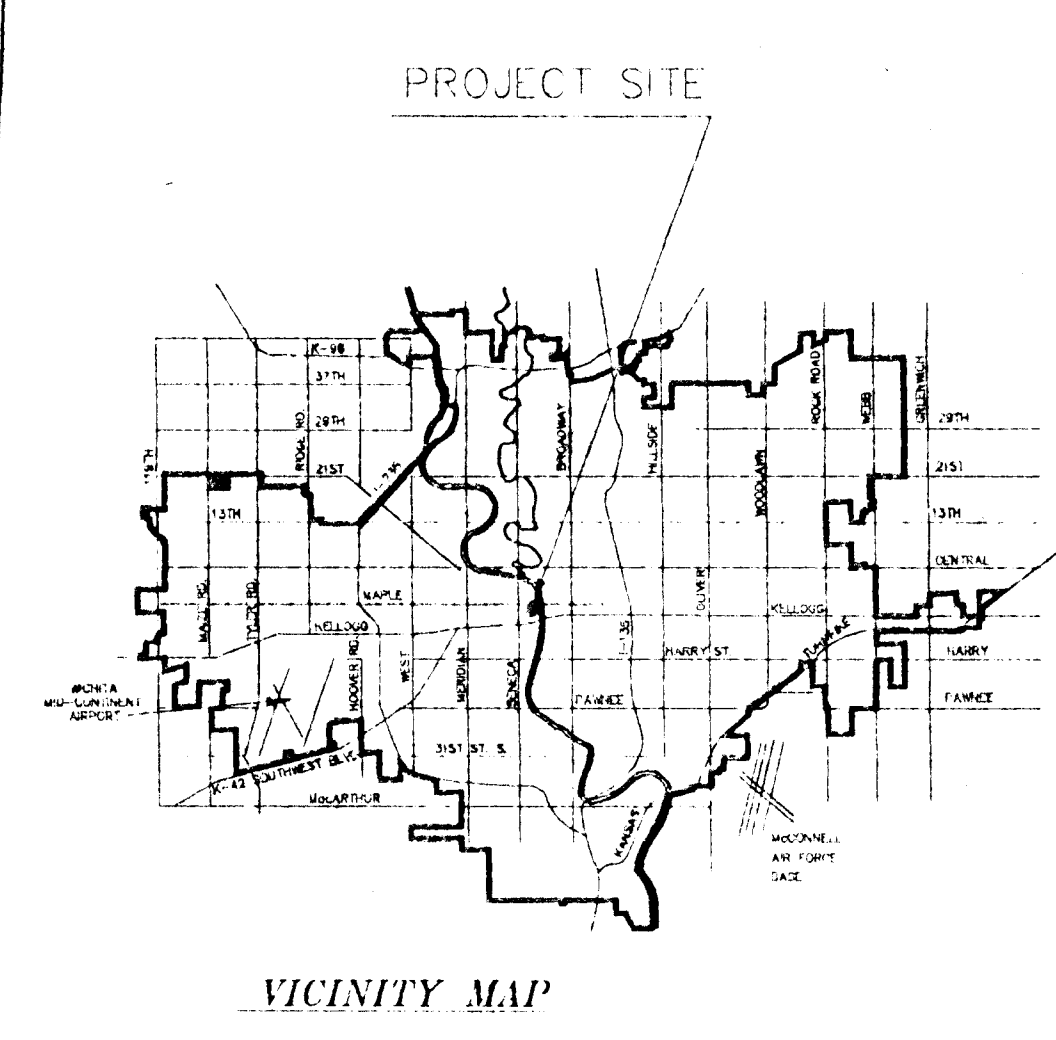

PROPOSED SANITARY SEWER RELOCATION WEST BANK 1ST ADDITION

WICHITA, SEDGWICK COUNTY, KANSAS

U. S. 54
CONDEMNATION CASE
A-60844

- PROPOSED NEW SEWER
- SEWER TO REMAIN
- SEWER TO BE ABANDONED
- MH SEWER TO BE ABANDONED OR RELOCATED