

PRELIMINARY PLAT


YODER AIRPORT 2ND ADDITION

SEDGWICK COUNTY, KANSAS


 1" = 100'
 CONTOUR INTERVAL 2 FT

DONALD D. YODER
 3010 W. CENTRAL
 WICHITA, KANSAS 67203
 (316) 943-2389

LEGAL DESCRIPTION:
 The E 1/2 of the NE 1/4 of Sec. 34, Twp. 27-S, R-3-W of
 the 6th P.M., Sedgwick County, Kansas, except the north
 60 feet thereof condemned for US 54 Highway Right-of-Way
 (Case No. A-42403) (Case No. B-12222) and except that
 part for A.T. & S.F. Railroad Right-of-Way on the south,
 and except that part platted as Yoder Airport Addition.

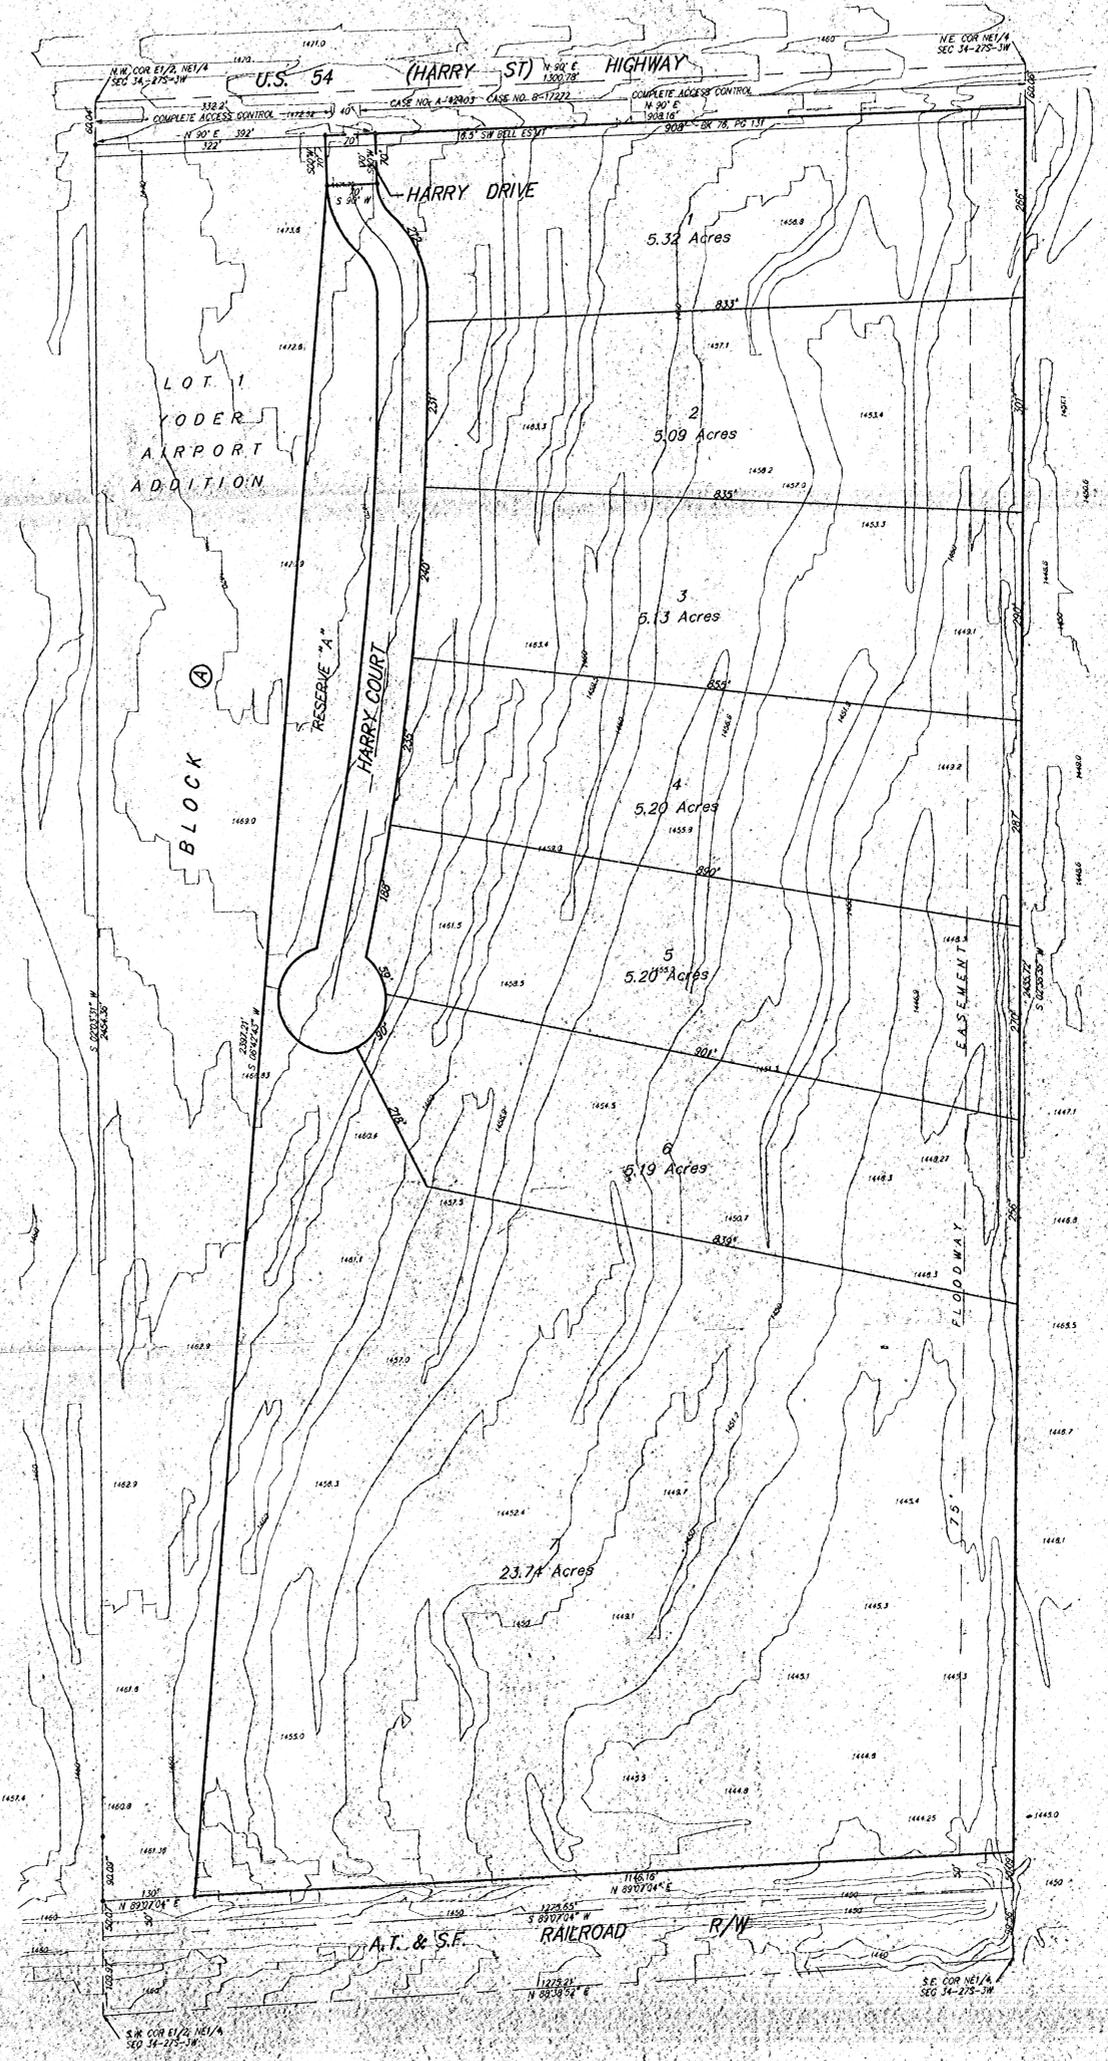

FEB 12, 1993
BAUGHMAN COMPANY P. A.
 ENGINEERING & SURVEYING
 316/262-7271 • 315 ELLIS • WICHITA, KANSAS 67216