

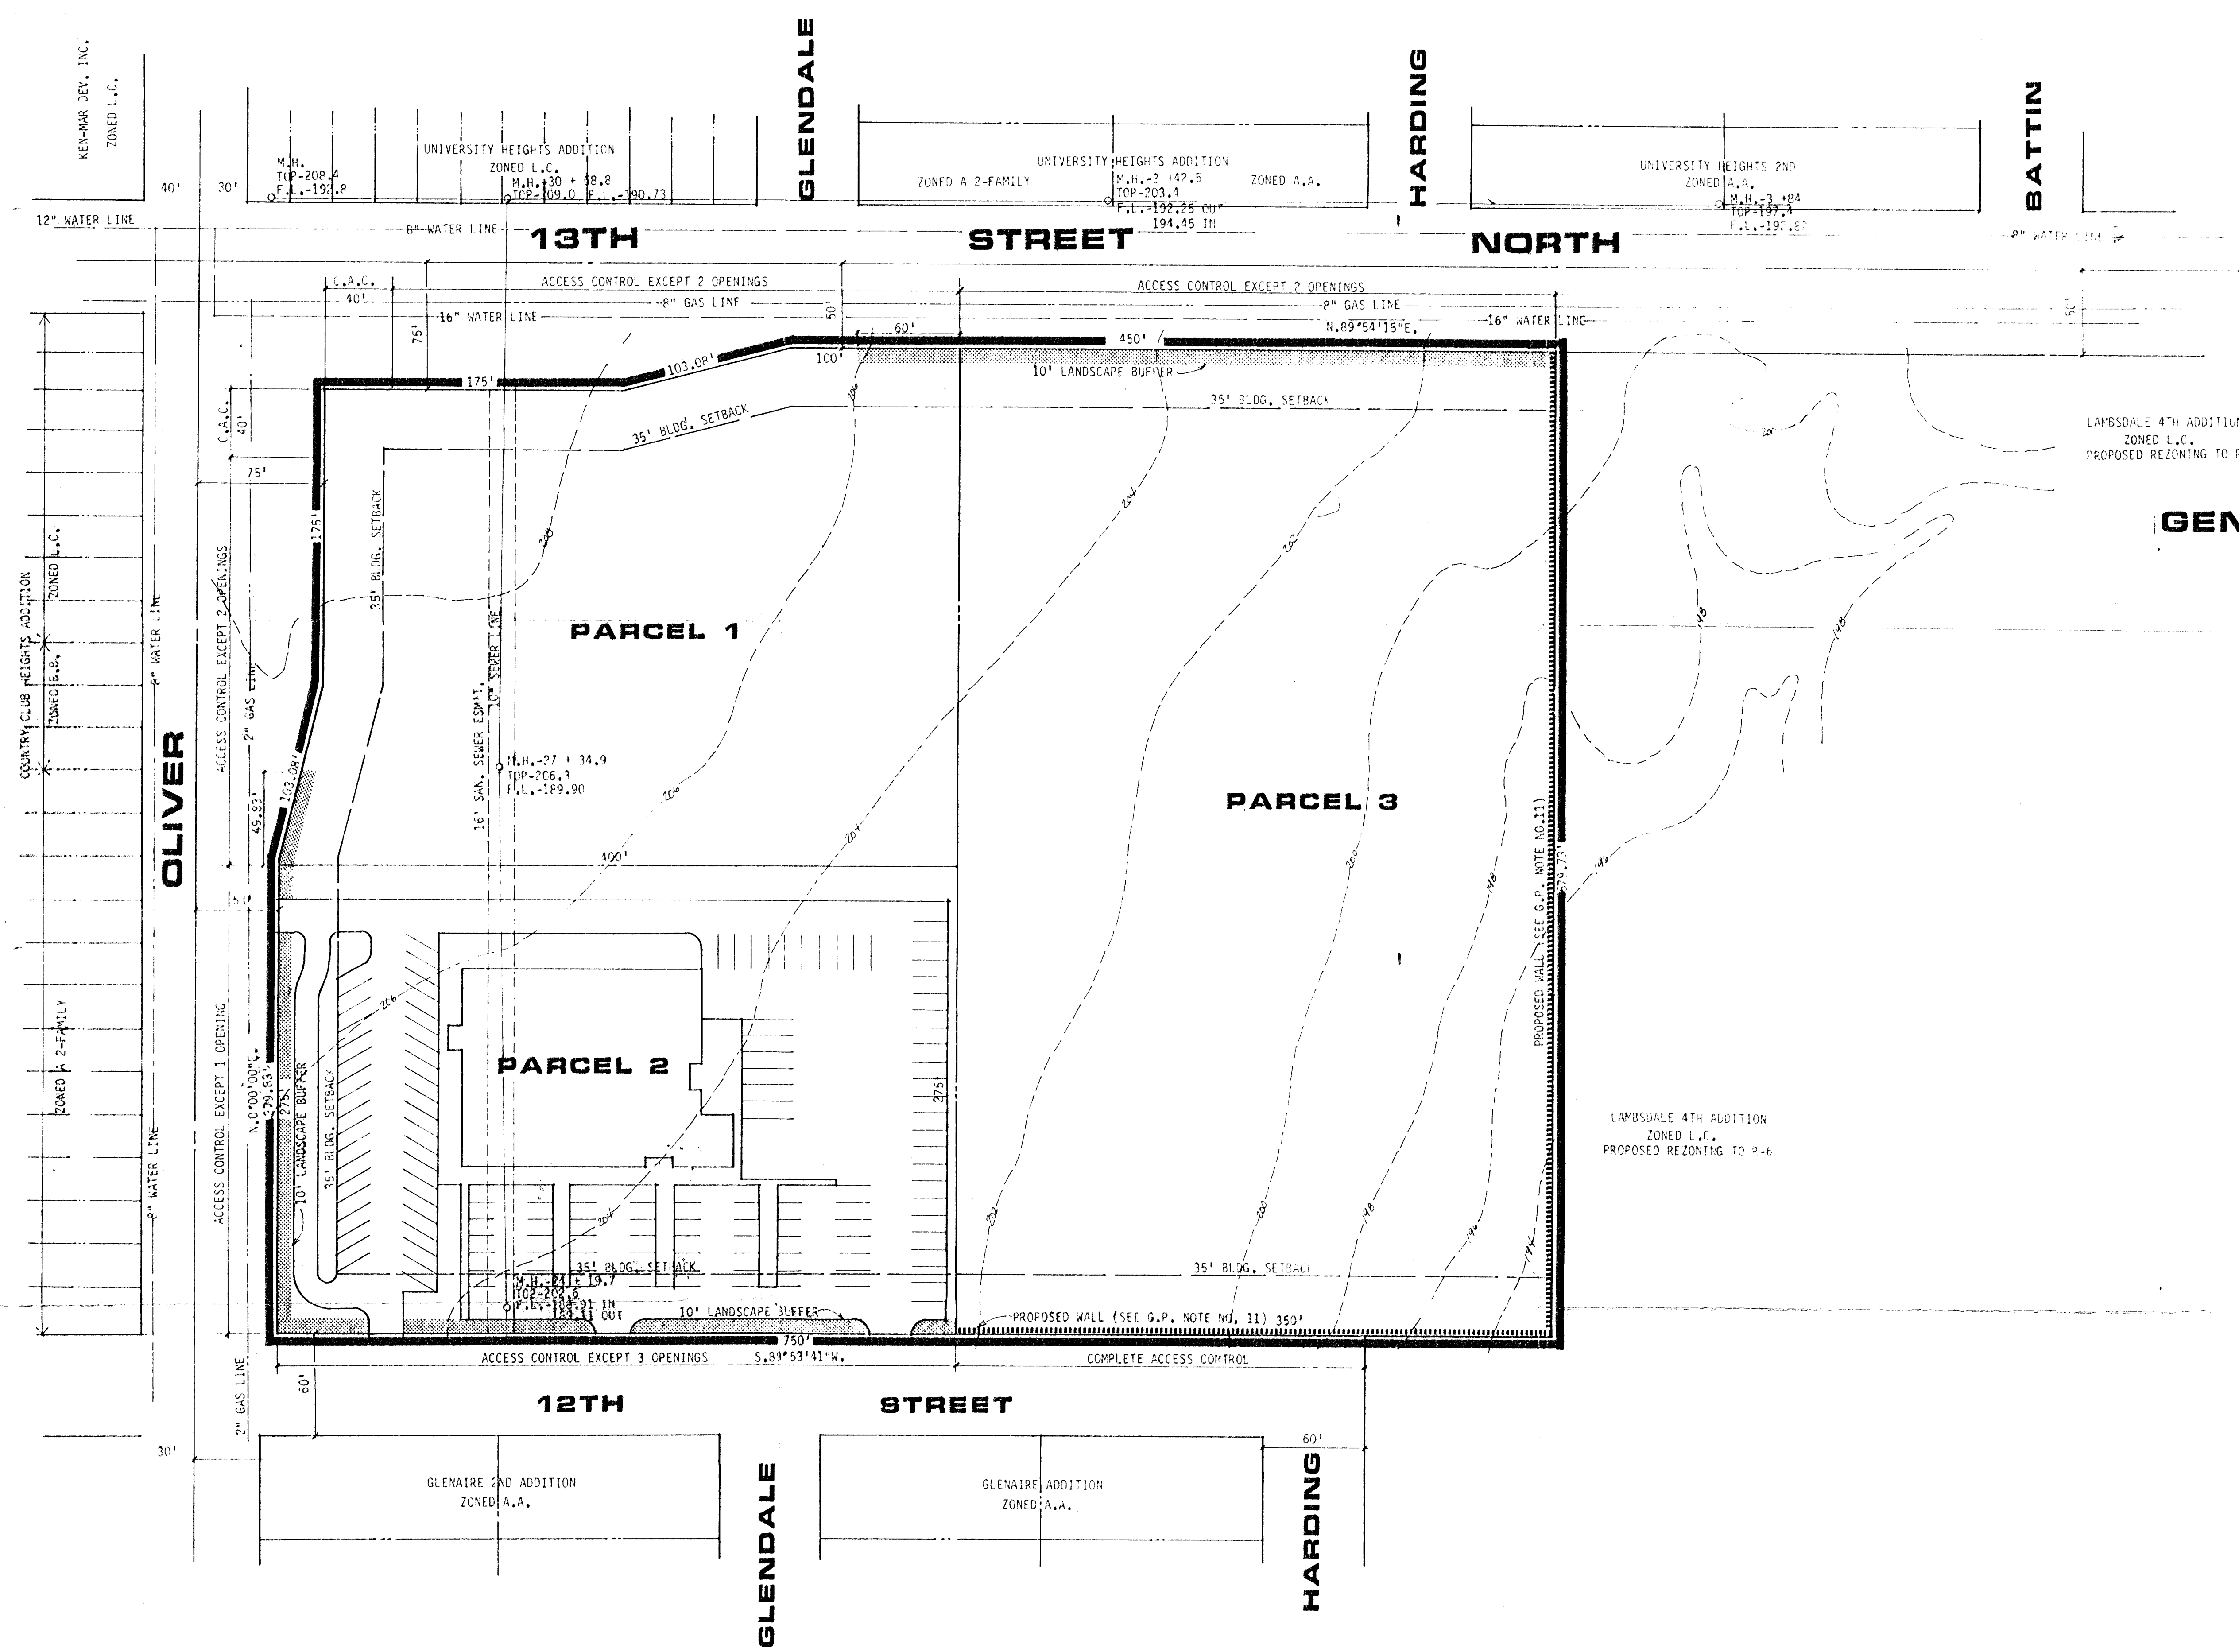


COMMUNITY UNIT PLAN LAMBSDALE

OWNERS: WICHITA ART ASSOCIATION, WESLEY MEDICAL EMPLOYMENT ASSOCIATION, WICHITA STATE UNIVERSITY EMPLOYMENT ASSOCIATION

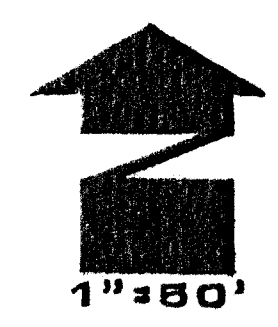

GENERAL PROVISIONS

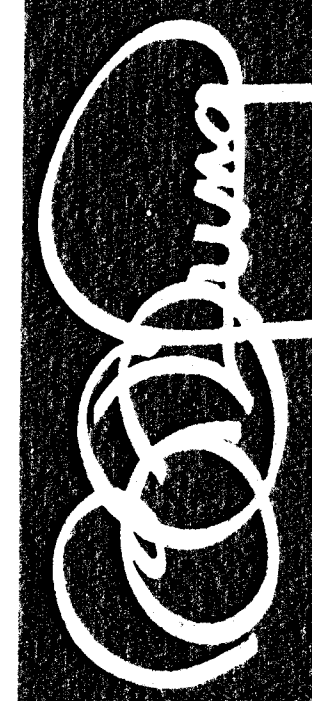

BILL G. YUNG DESIGN
8225 E. 35 TH ST. NORTH, WICHITA, KS. 67226
316-683-5567

date NOV. 4, 1983
rev. NOV. 28, 1983

sheet title
COMMUNITY UNIT PLAN

project
LAMBSDALE

sheet 1
of 1