
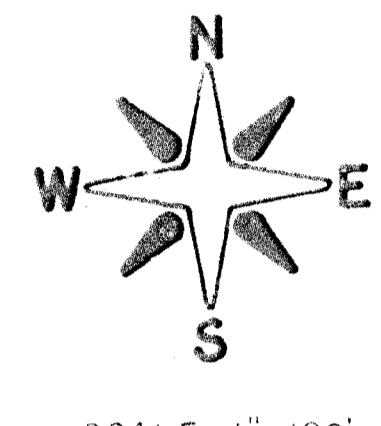


The Landing (East of Highway)
The Dugan (East of Dugan)

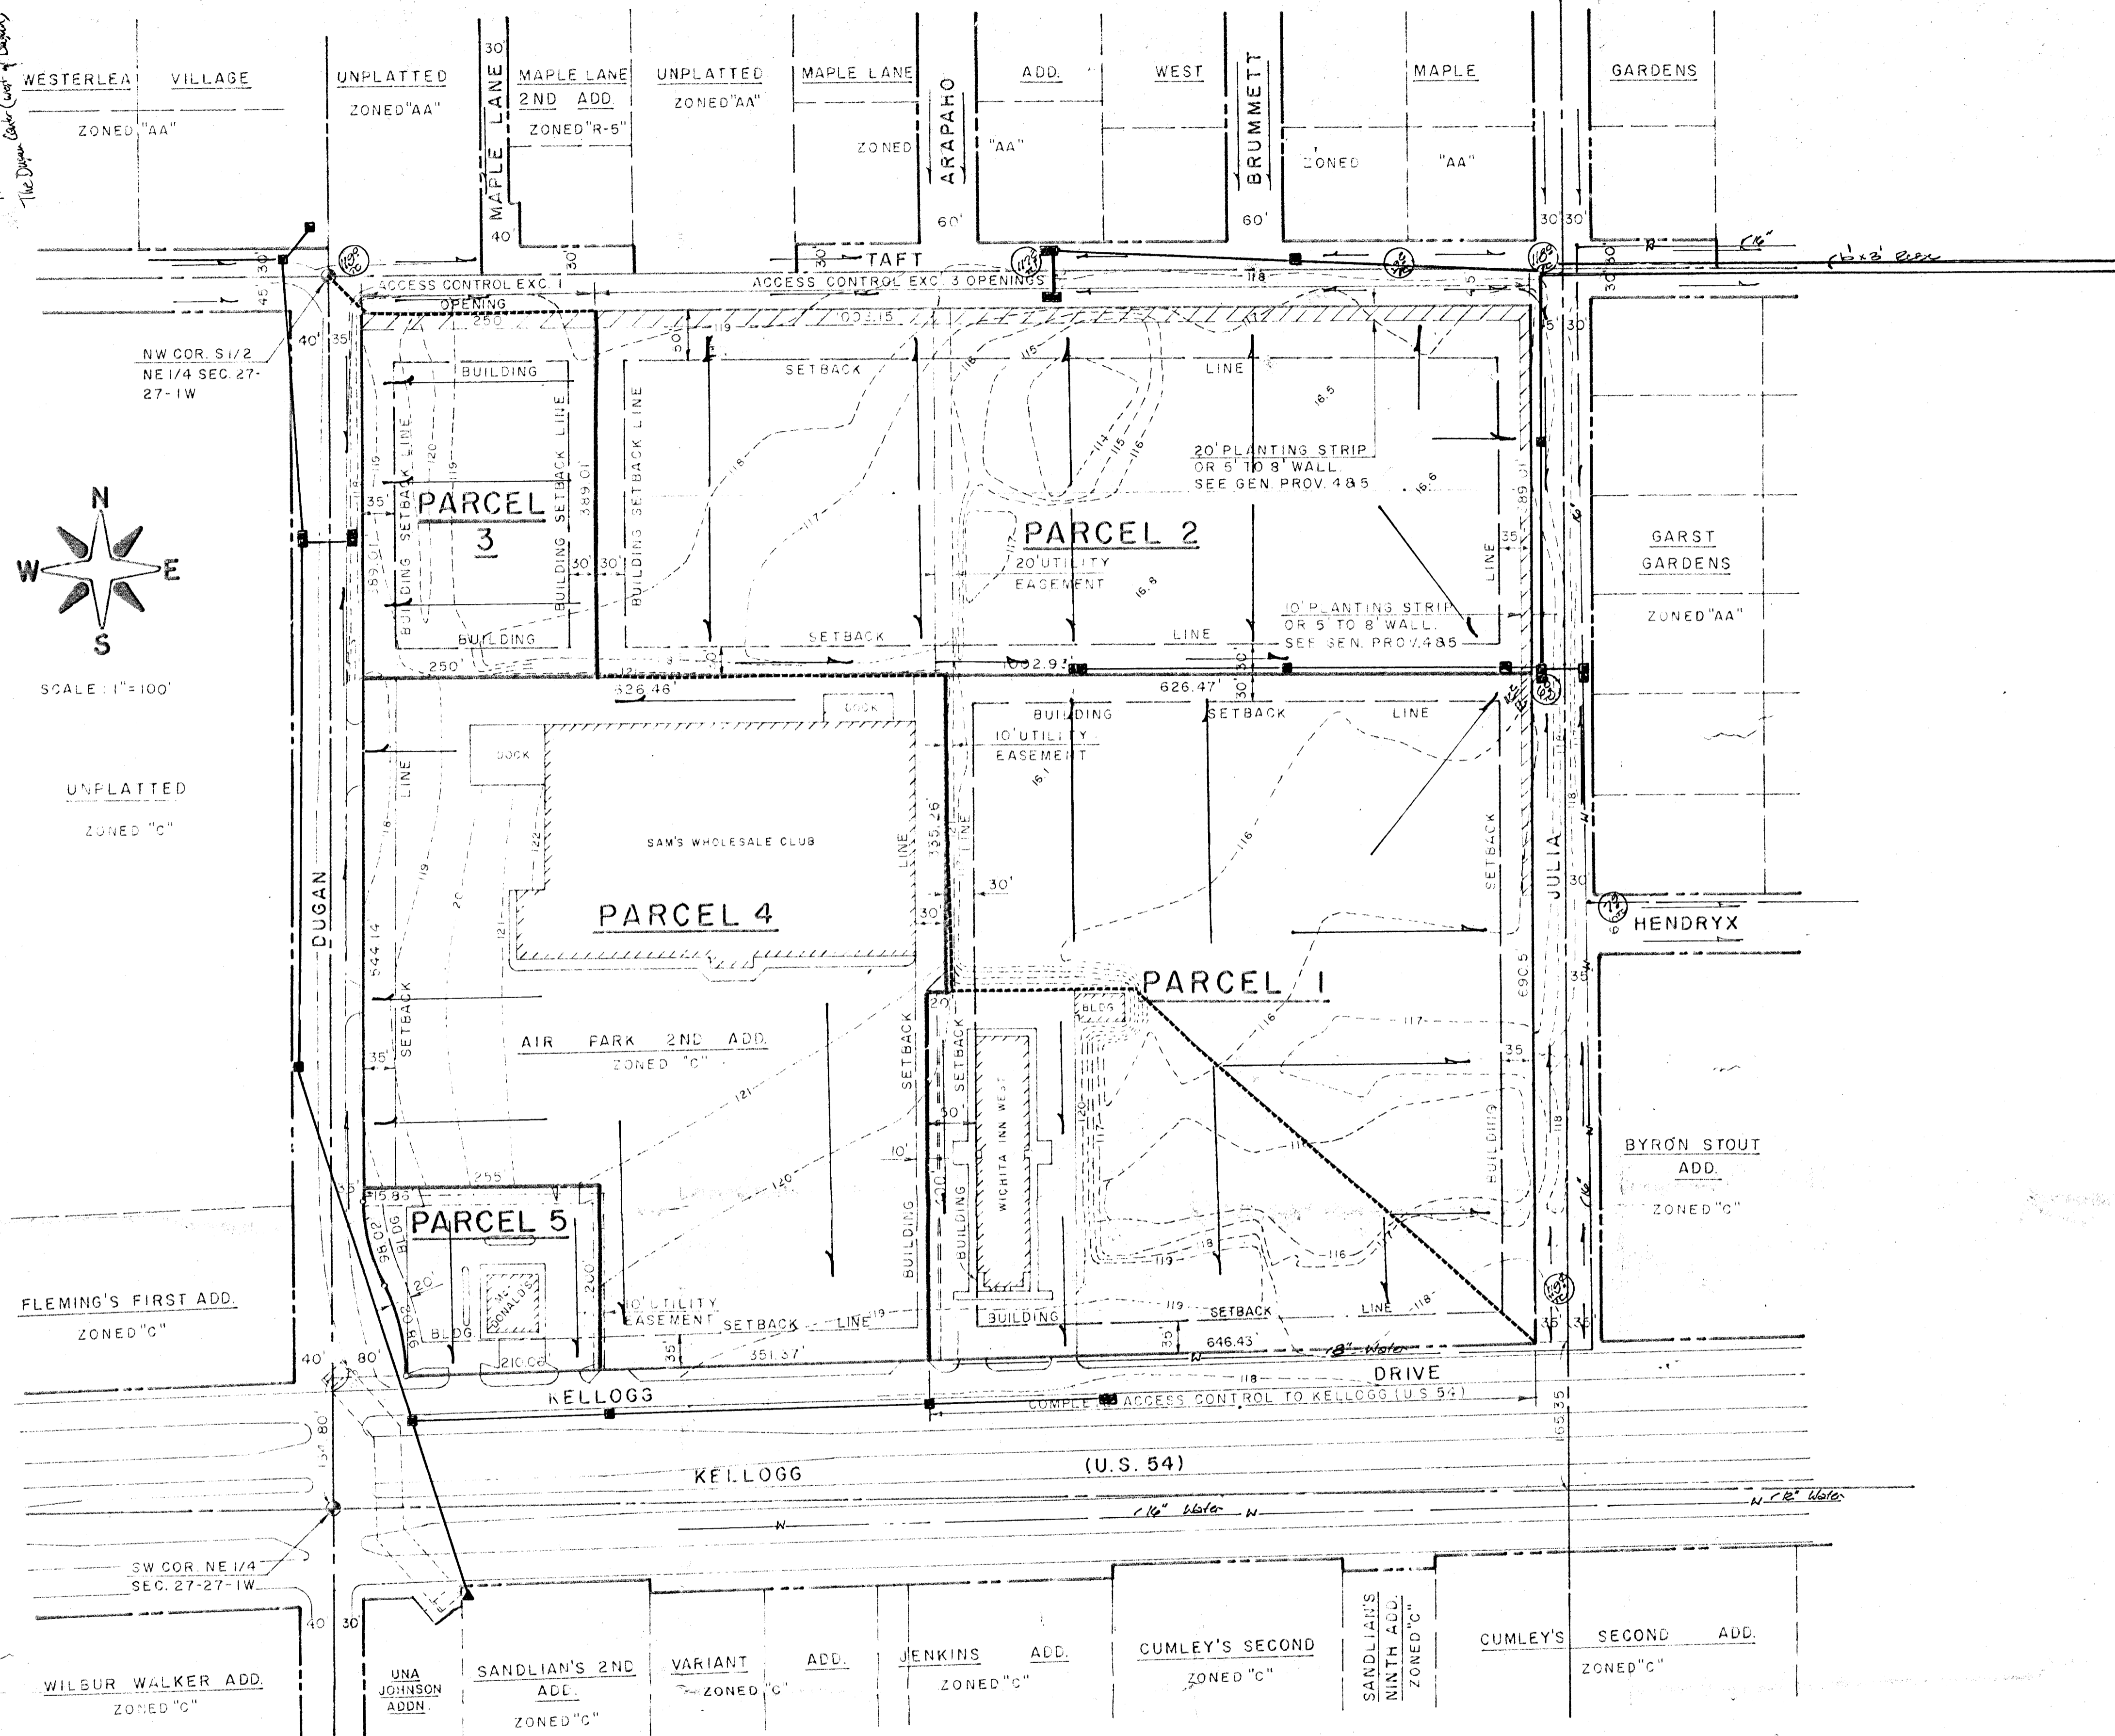

DATE 3/5/88

THE LANDING CONCEPTUAL DRAINAGE PLAN