

CITY OF WICHITA
CHISHOLM CREEK PARK
AA ZONING

WOODLAWN

WA CORNER SEC. 31 T26S R2E

STANBACH/ARONFIELD

S.W. COR. N5 N.W. 4
SEC. 31-26-2E

ZONED AA
BRUSH CREEK ADDITION
EXIST. 20' UTIL. ESM'T.

35TH ST. NO.

S.E. COR. N5 N.W. 4
SEC. 31-26-2E

WOODLAWN DEVELOPMENT CO.
ZONED A UNDER C.U.P. D.P. 113

N.P. 624.00
TOP -171.0
F.L. -152.81
F.L. 8" STUB S.E. -155.14

N.P. 604.54
TOP -177.7
F.L. -157.47
F.L. 8" STUB S.E. -154.8

N.P. 554.85
TOP -170.4
F.L. -152.0
F.L. 8" STUB S.E. -154.37

N.P. 514.05
LINE AT TOP -170.6
F.L. OUTLET -151.32
F.L. 12" STUB S.E. -151.57
F.L. 8" STUB S.E. -153.52

N.P. 484.25
TOP -170.4
F.L. -151.14
F.L. 8" STUB S.E. -153.47

WOODLAWN DEVELOPMENT CO.
ZONED A UNDER C.U.P. D.P. 113

N.P. 484.25
TOP -170.4
F.L. -151.14
F.L. 8" STUB S.E. -153.47

WOODLAWN DEVELOPMENT CO.
ZONED A UNDER C.U.P. D.P. 113

N.P. 484.25
TOP -170.4
F.L. -151.14
F.L. 8" STUB S.E. -153.47

N.P. 484.25
TOP -170.4
F.L. -151.14
F.L. 8" STUB S.E. -153.47

Area east of Willowwood will be redressed to the north in a channel and easement will be granted by separate instrument.

WOODLAWN DEVELOPMENT CO.
ZONED A UNDER C.U.P. D.P. 113


FANTASEA
ZONED "C"

NOTE: BUILDING SETBACKS ARE AS PER C.U.P. PARCEL 11222 D.P. 113.

TOPOGRAPHY PREPARED FROM SURVEY BY CITY-COUNTY FLOOD CONTROL OFFICE, WICHITA, KANSAS, 1955 AND ADDITIONAL SURVEYS BY VANDEREN-HAZARD-STALLINGS, ENGINEERS-ARCHITECTS, 1972-73. INDEX ELEVATIONS ARE BASED ON CITY OF WICHITA DATUM.

RESERVE "A" FOR UTILITIES AND OPEN SPACE

- LEGEND
- INLET LOCATION
 - MANHOLE LOCATION
 - 2-YR. FLOW DIR.
 - HP HIGH POINT
 - LP LOW POINT
 - ➔ 100 YR. STORM

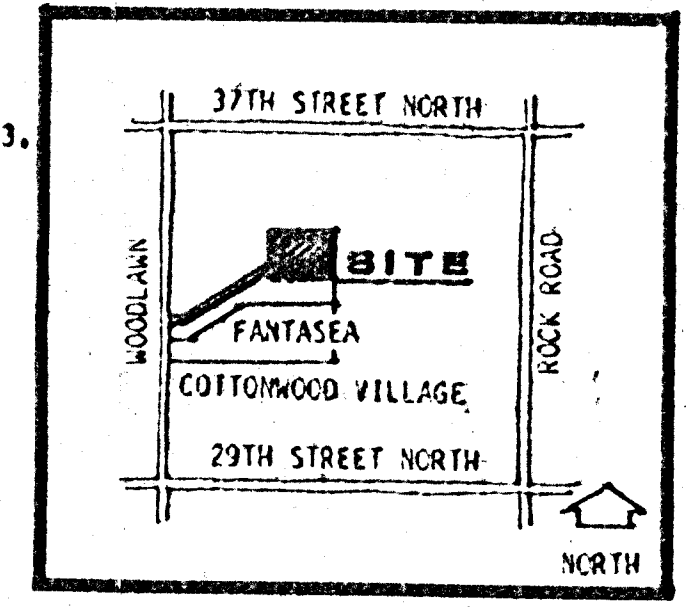

LOCATION MAP
NO SCALE

DRAINAGE PLAN FOR WILLOWWOOD

OWNER: WOODLAWN DEVELOPMENT CO., BOX 8128, WICHITA, KS 67208

MID-KANSAS ENGINEERING CONSULTANTS PA
240 NORTH ROCK ROAD
SUITE 130
WICHITA, KANSAS 67206
682-6561

