
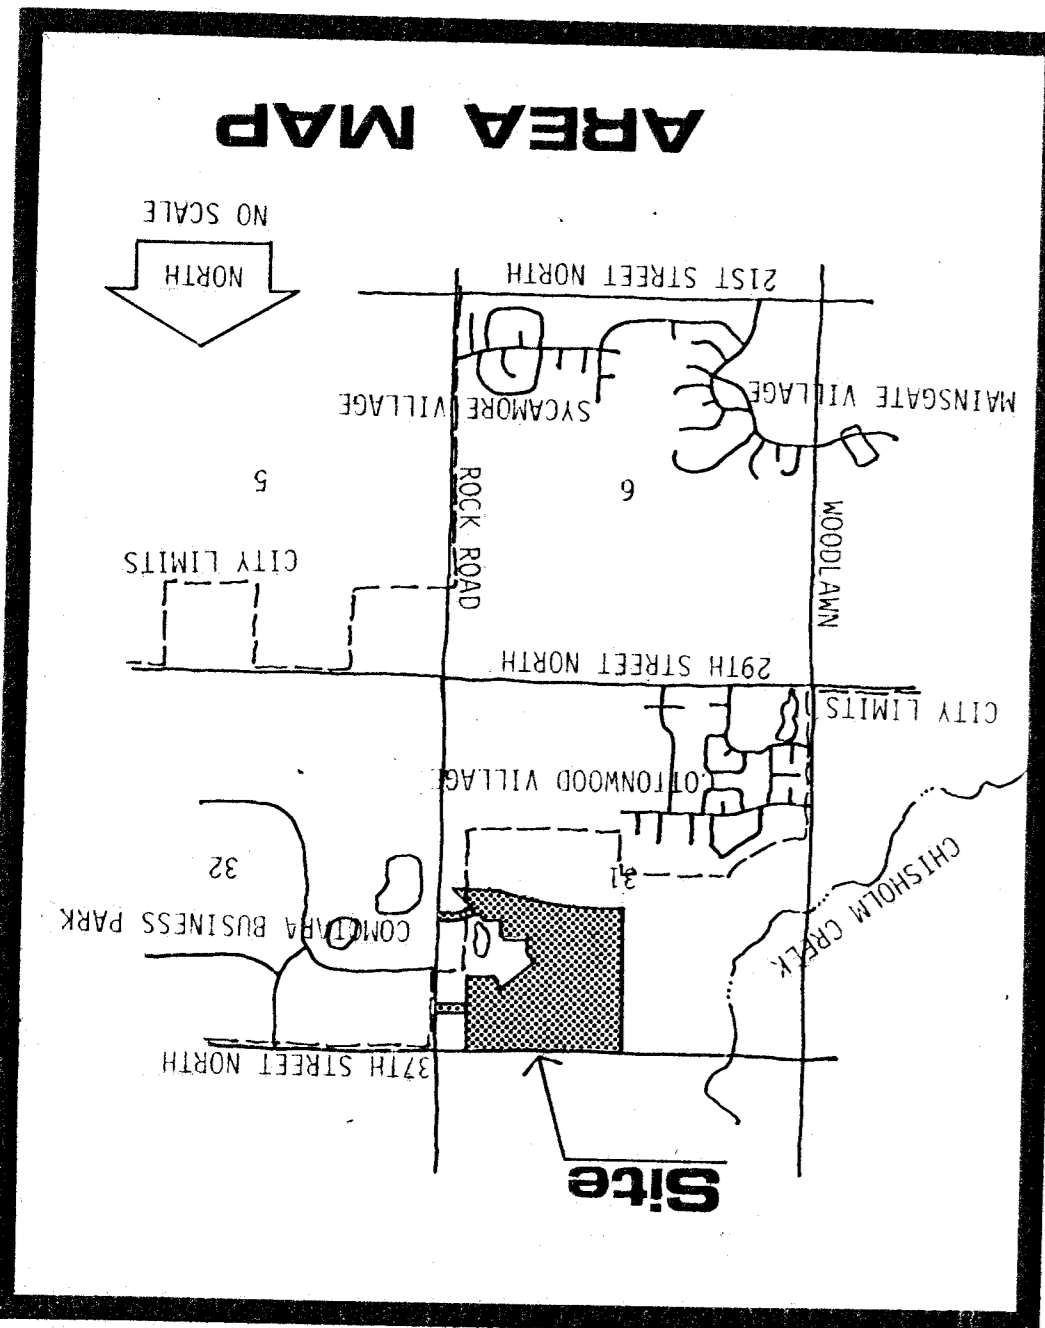


# WILLOWOOD

PRELIMINARY PLAT OF  
SUBDIVISION

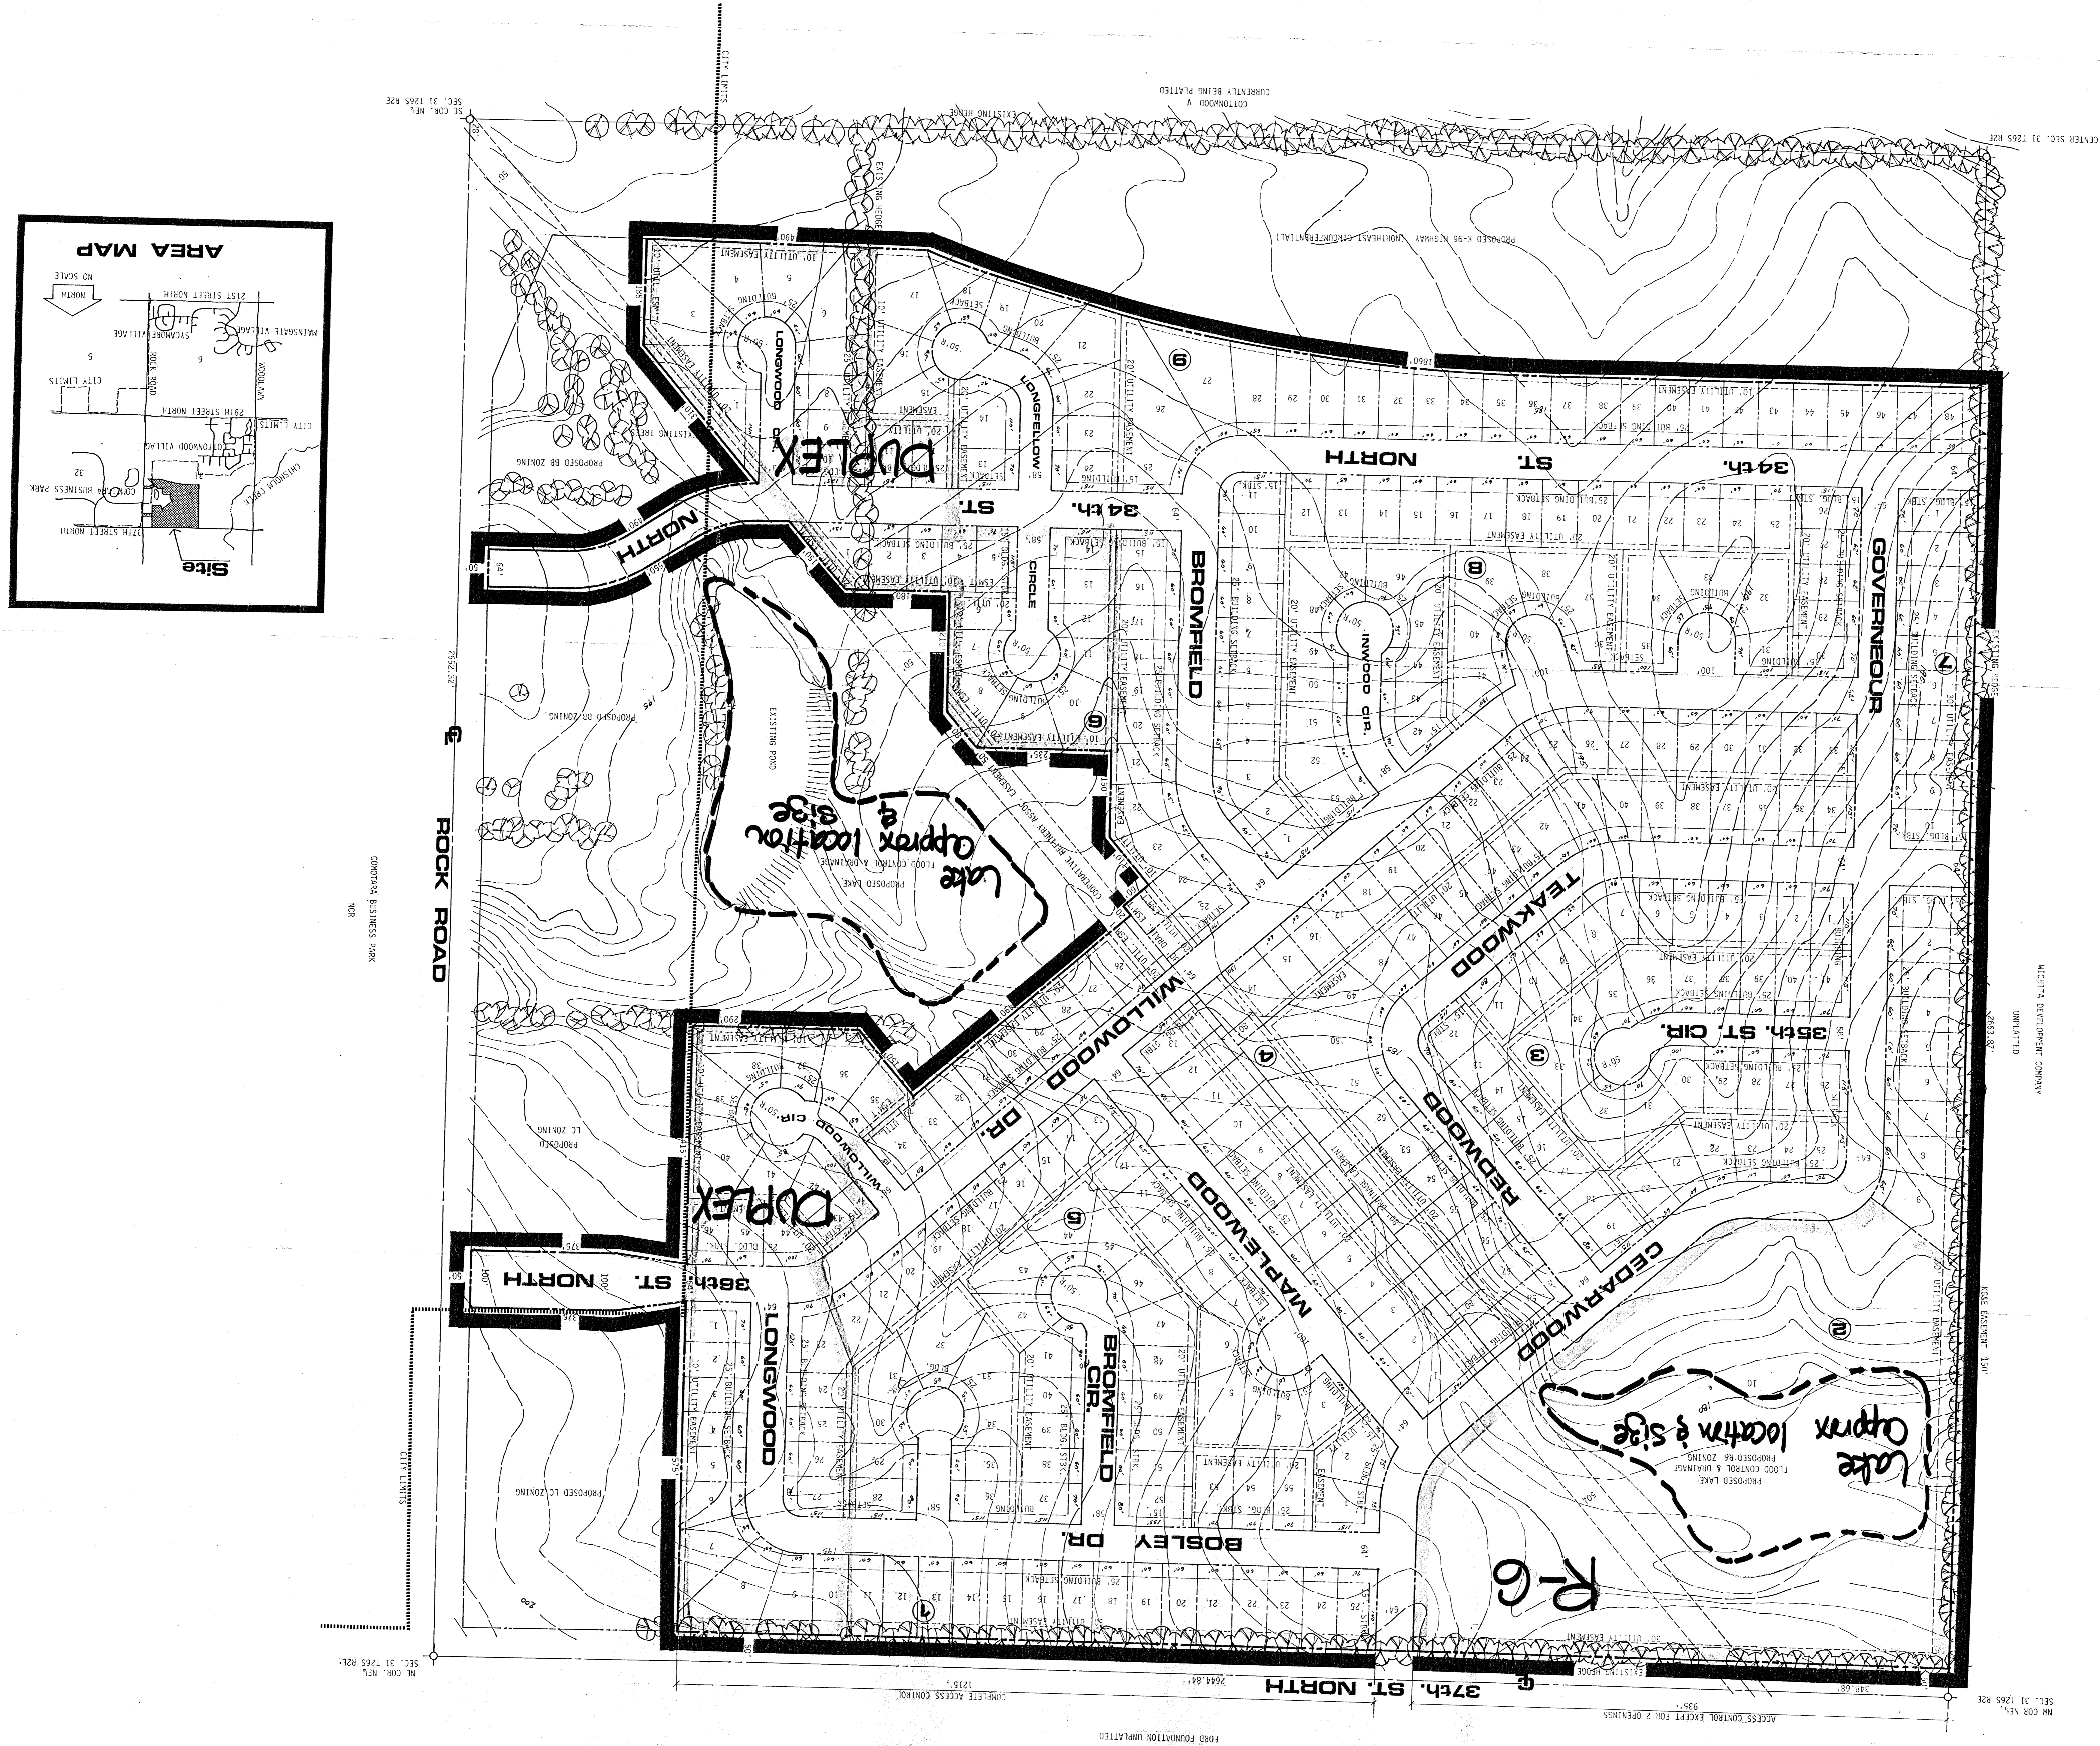

BILL G. YUNG DESIGN  
1955 NORTH WACO  
WICHITA, KANSAS 67203  
3162640616

ACCESS CONTROL EXCEPT FOR 2 OPENINGS  
FOOD FOUNDATION UNPLATTED  
MICHITA DEVELOPMENT COMPANY  
UNPLATTED  
SEC. 31 1265 R2E  
37th. ST. NORTH  
36th. ST. NORTH  
35th. ST. NORTH  
34th. ST. NORTH  
SEC. 31 1265 R2E



ALL DIMENSIONS APPROXIMATE