



MURDOCK AVE.

AVE.

AVE.

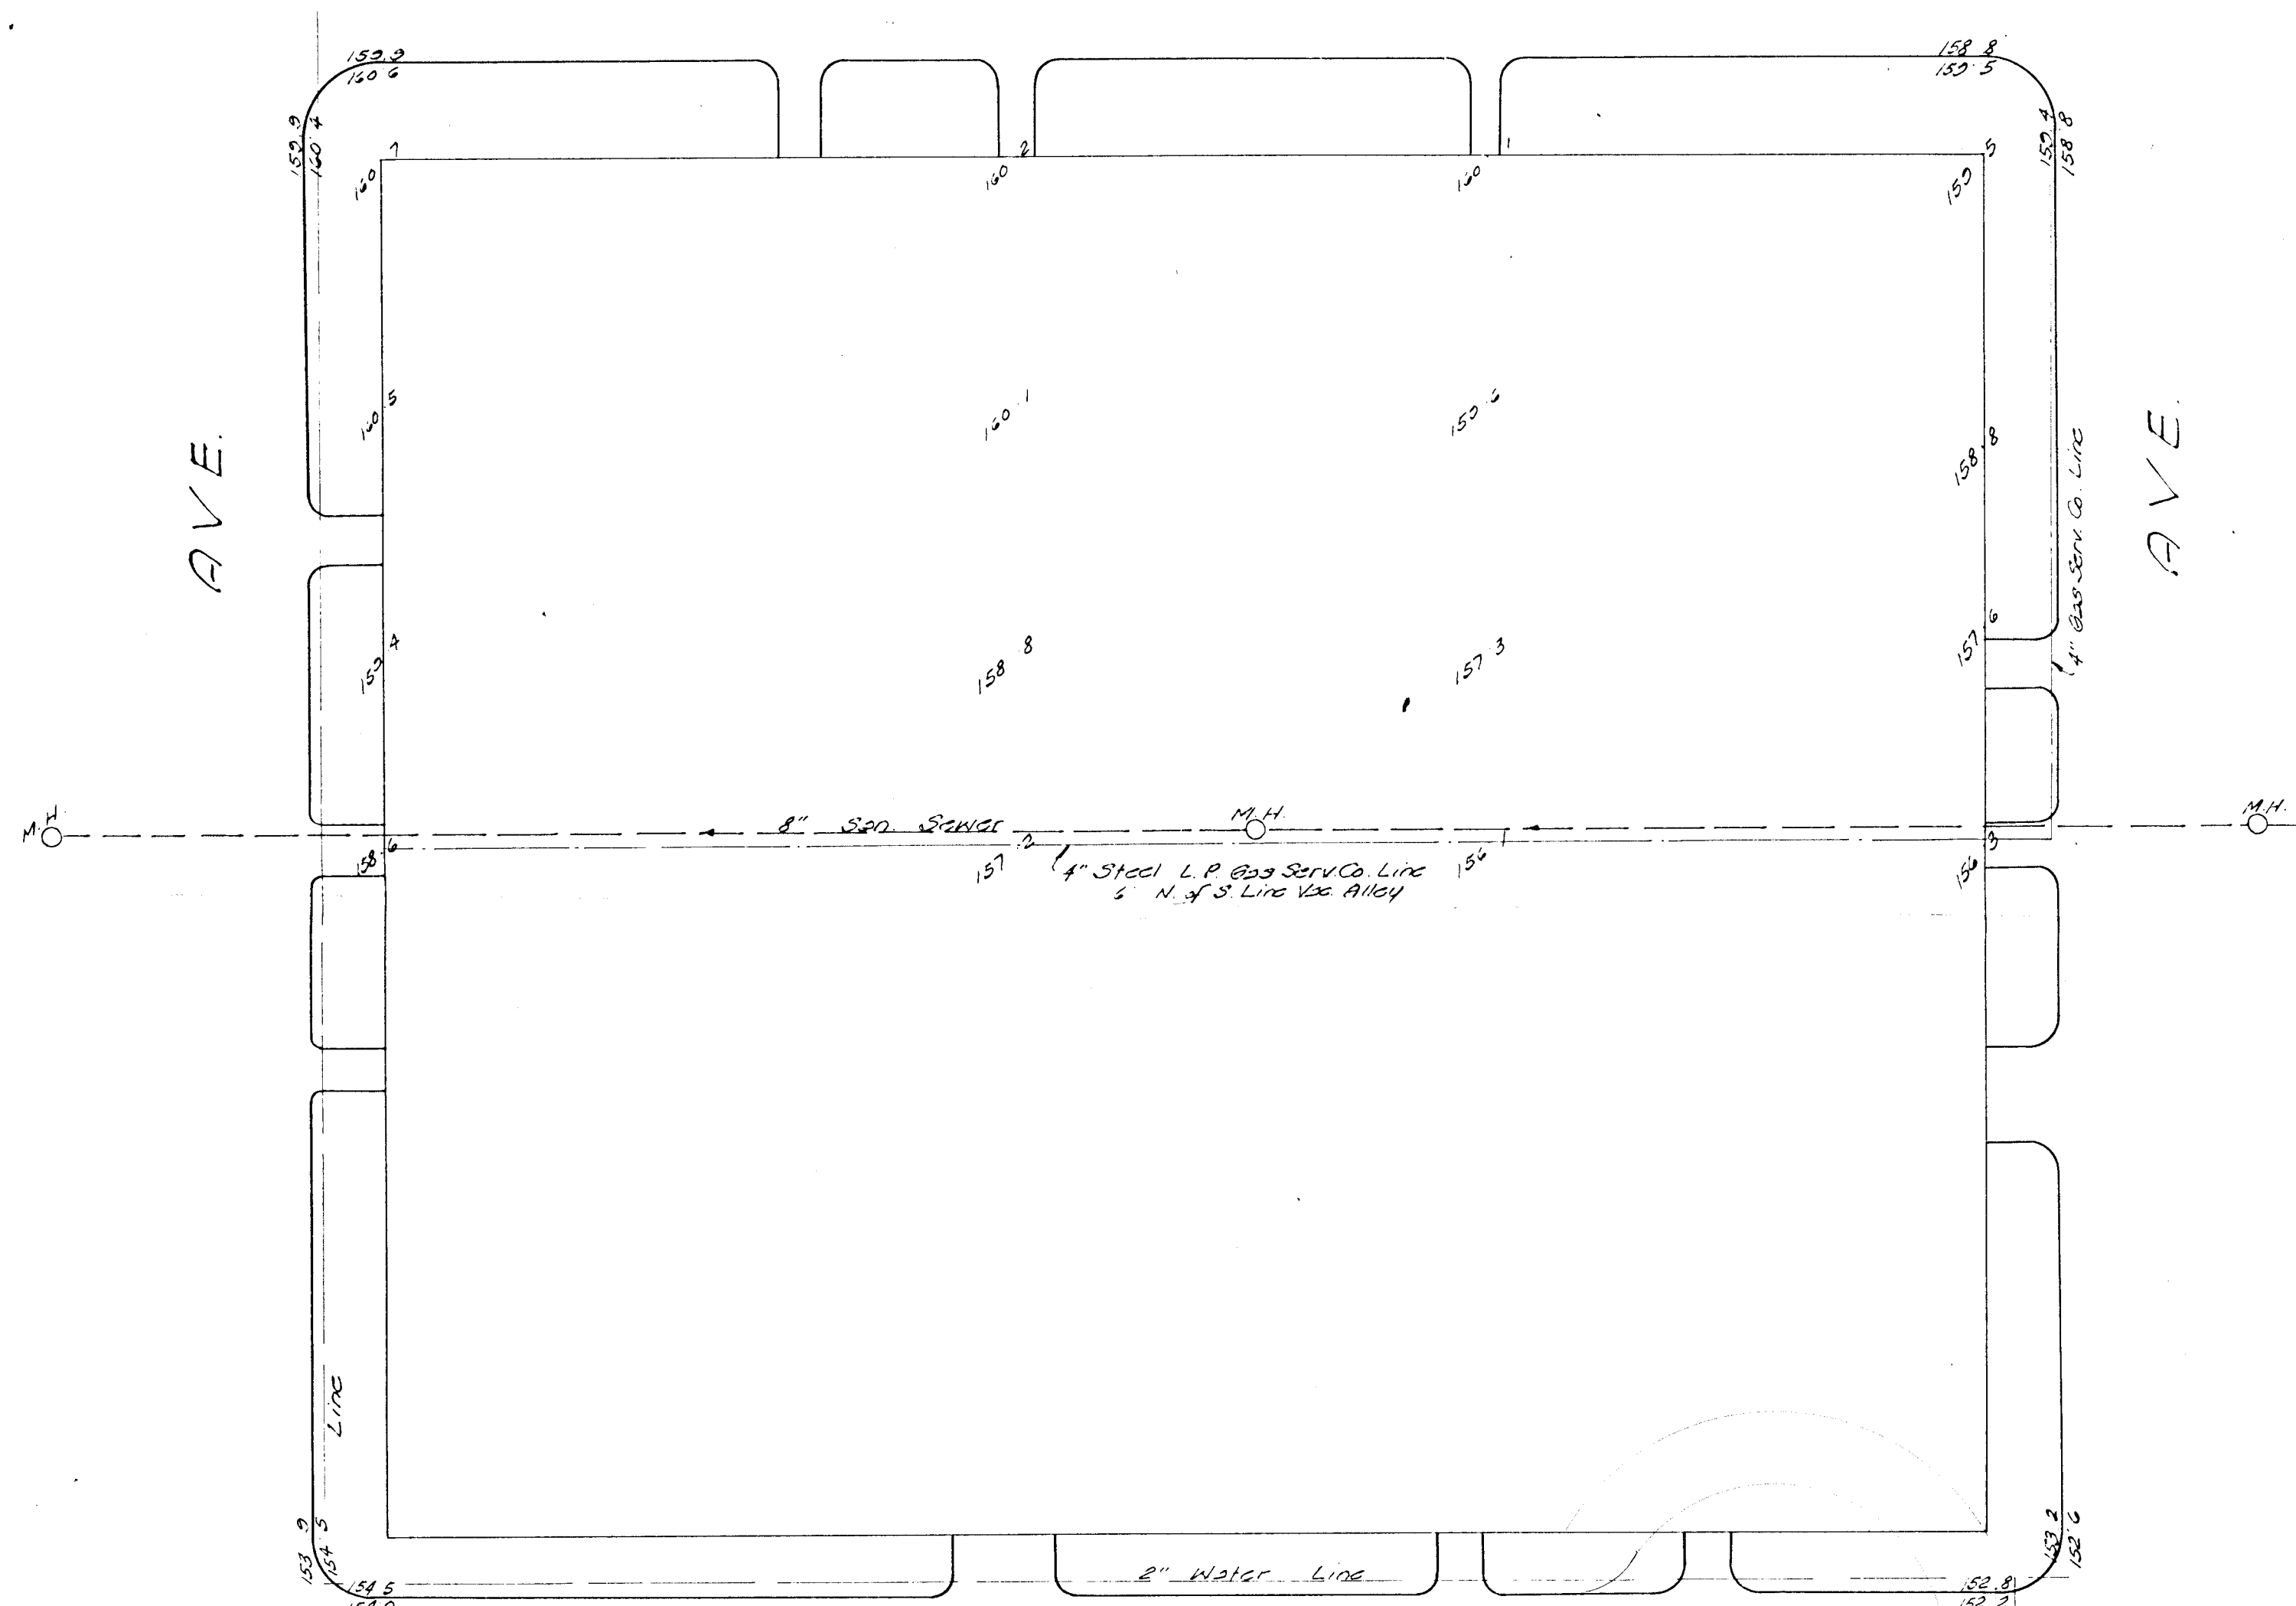


PINE ST.

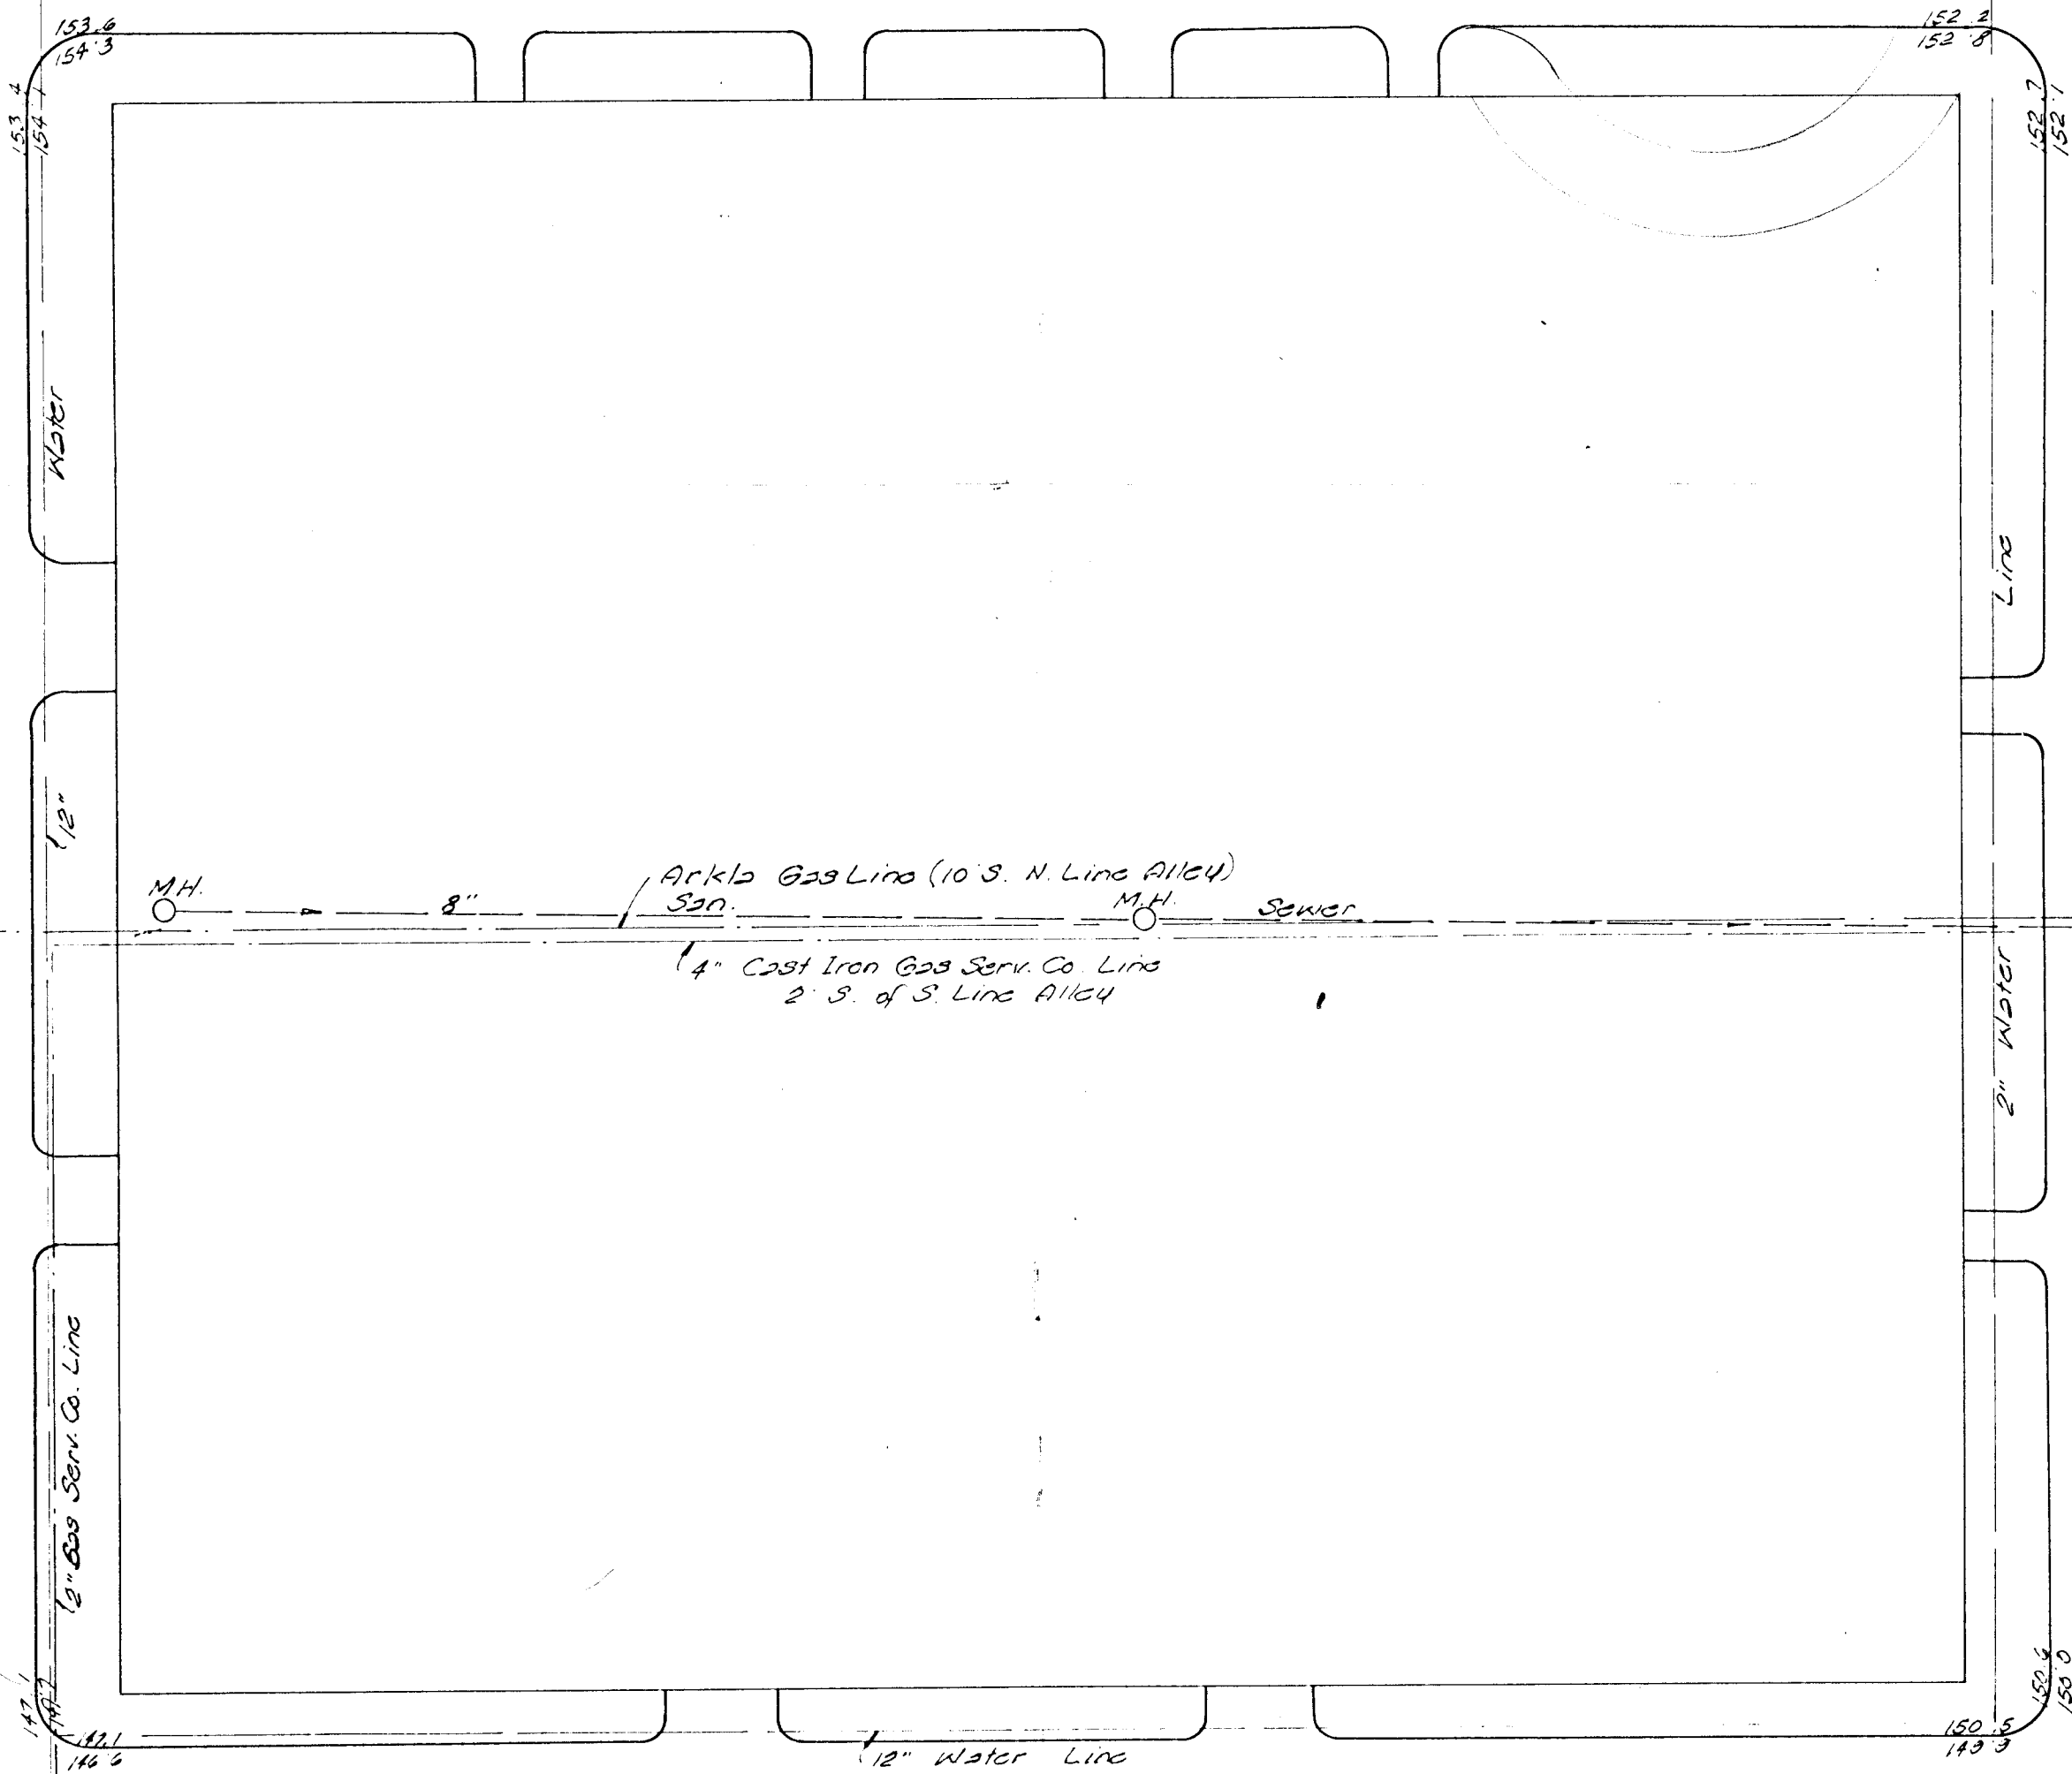

ELM ST.

RUTAN

VASSAR

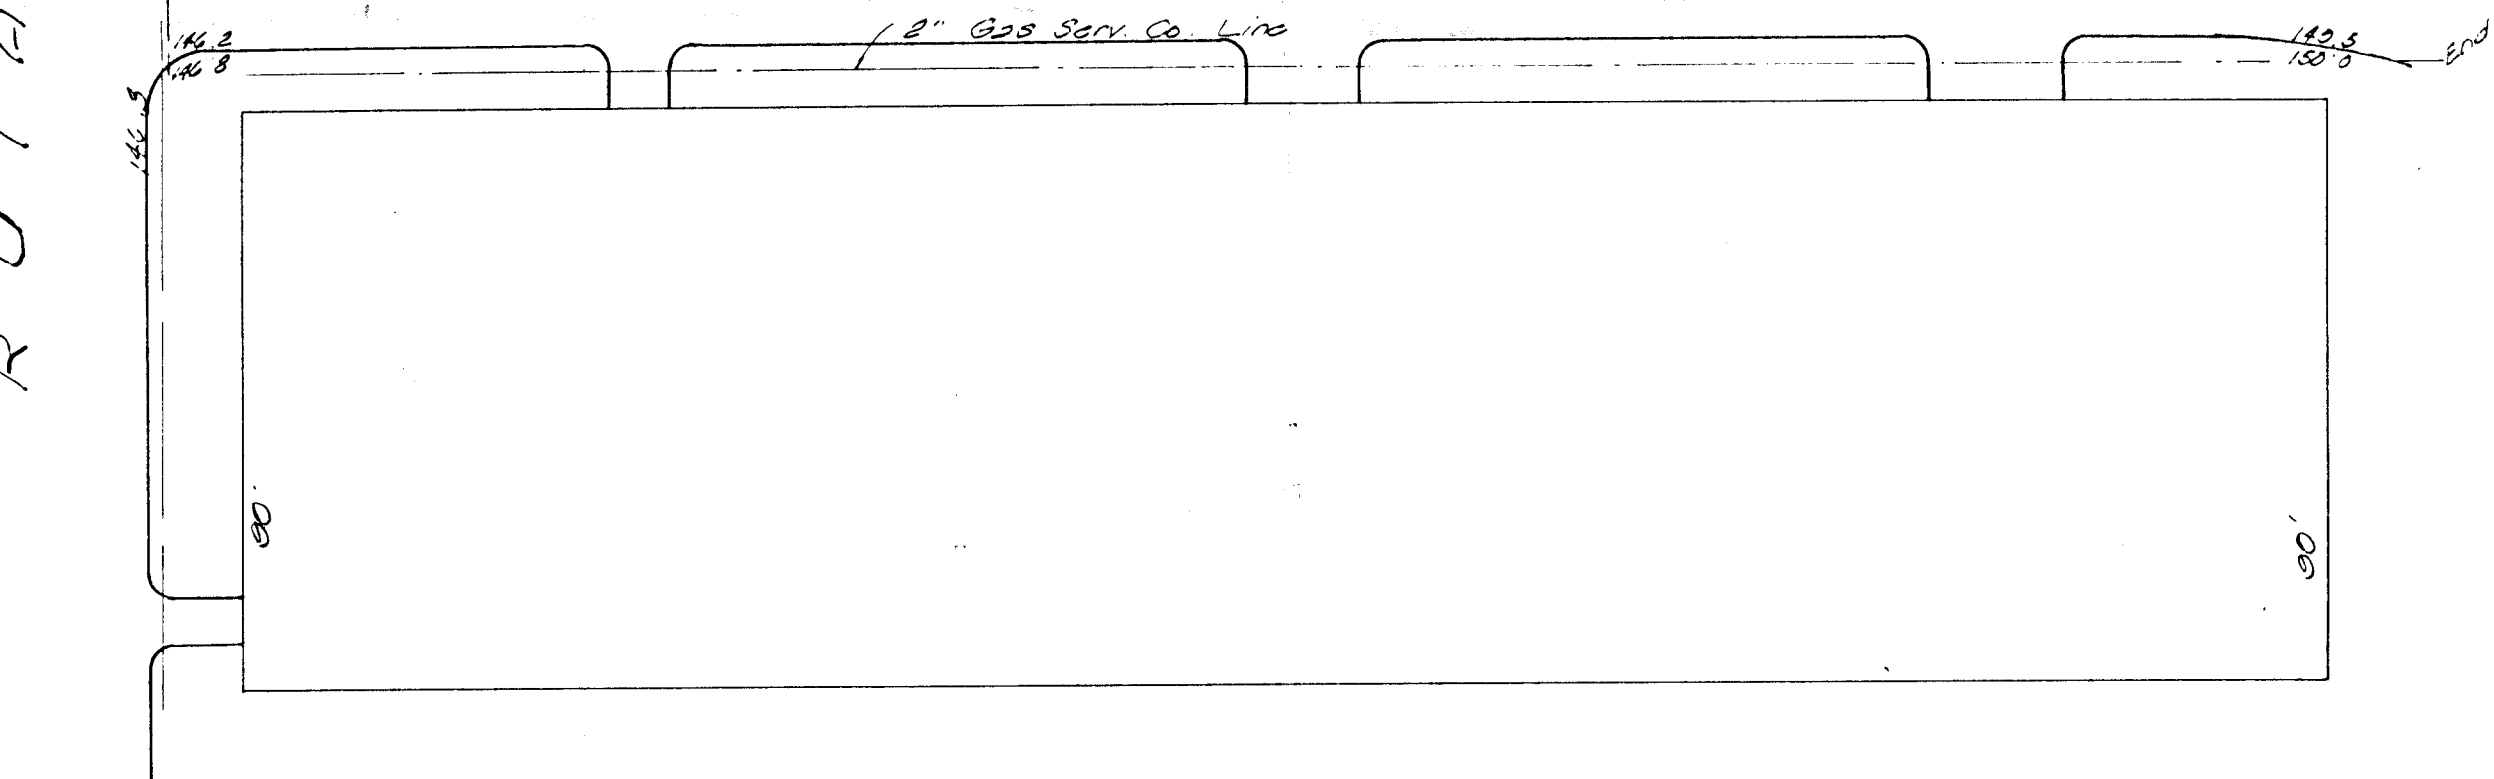

PROPERTY OF
WESLEY MEDICAL CENTER

