


MURDOCK


AVE.

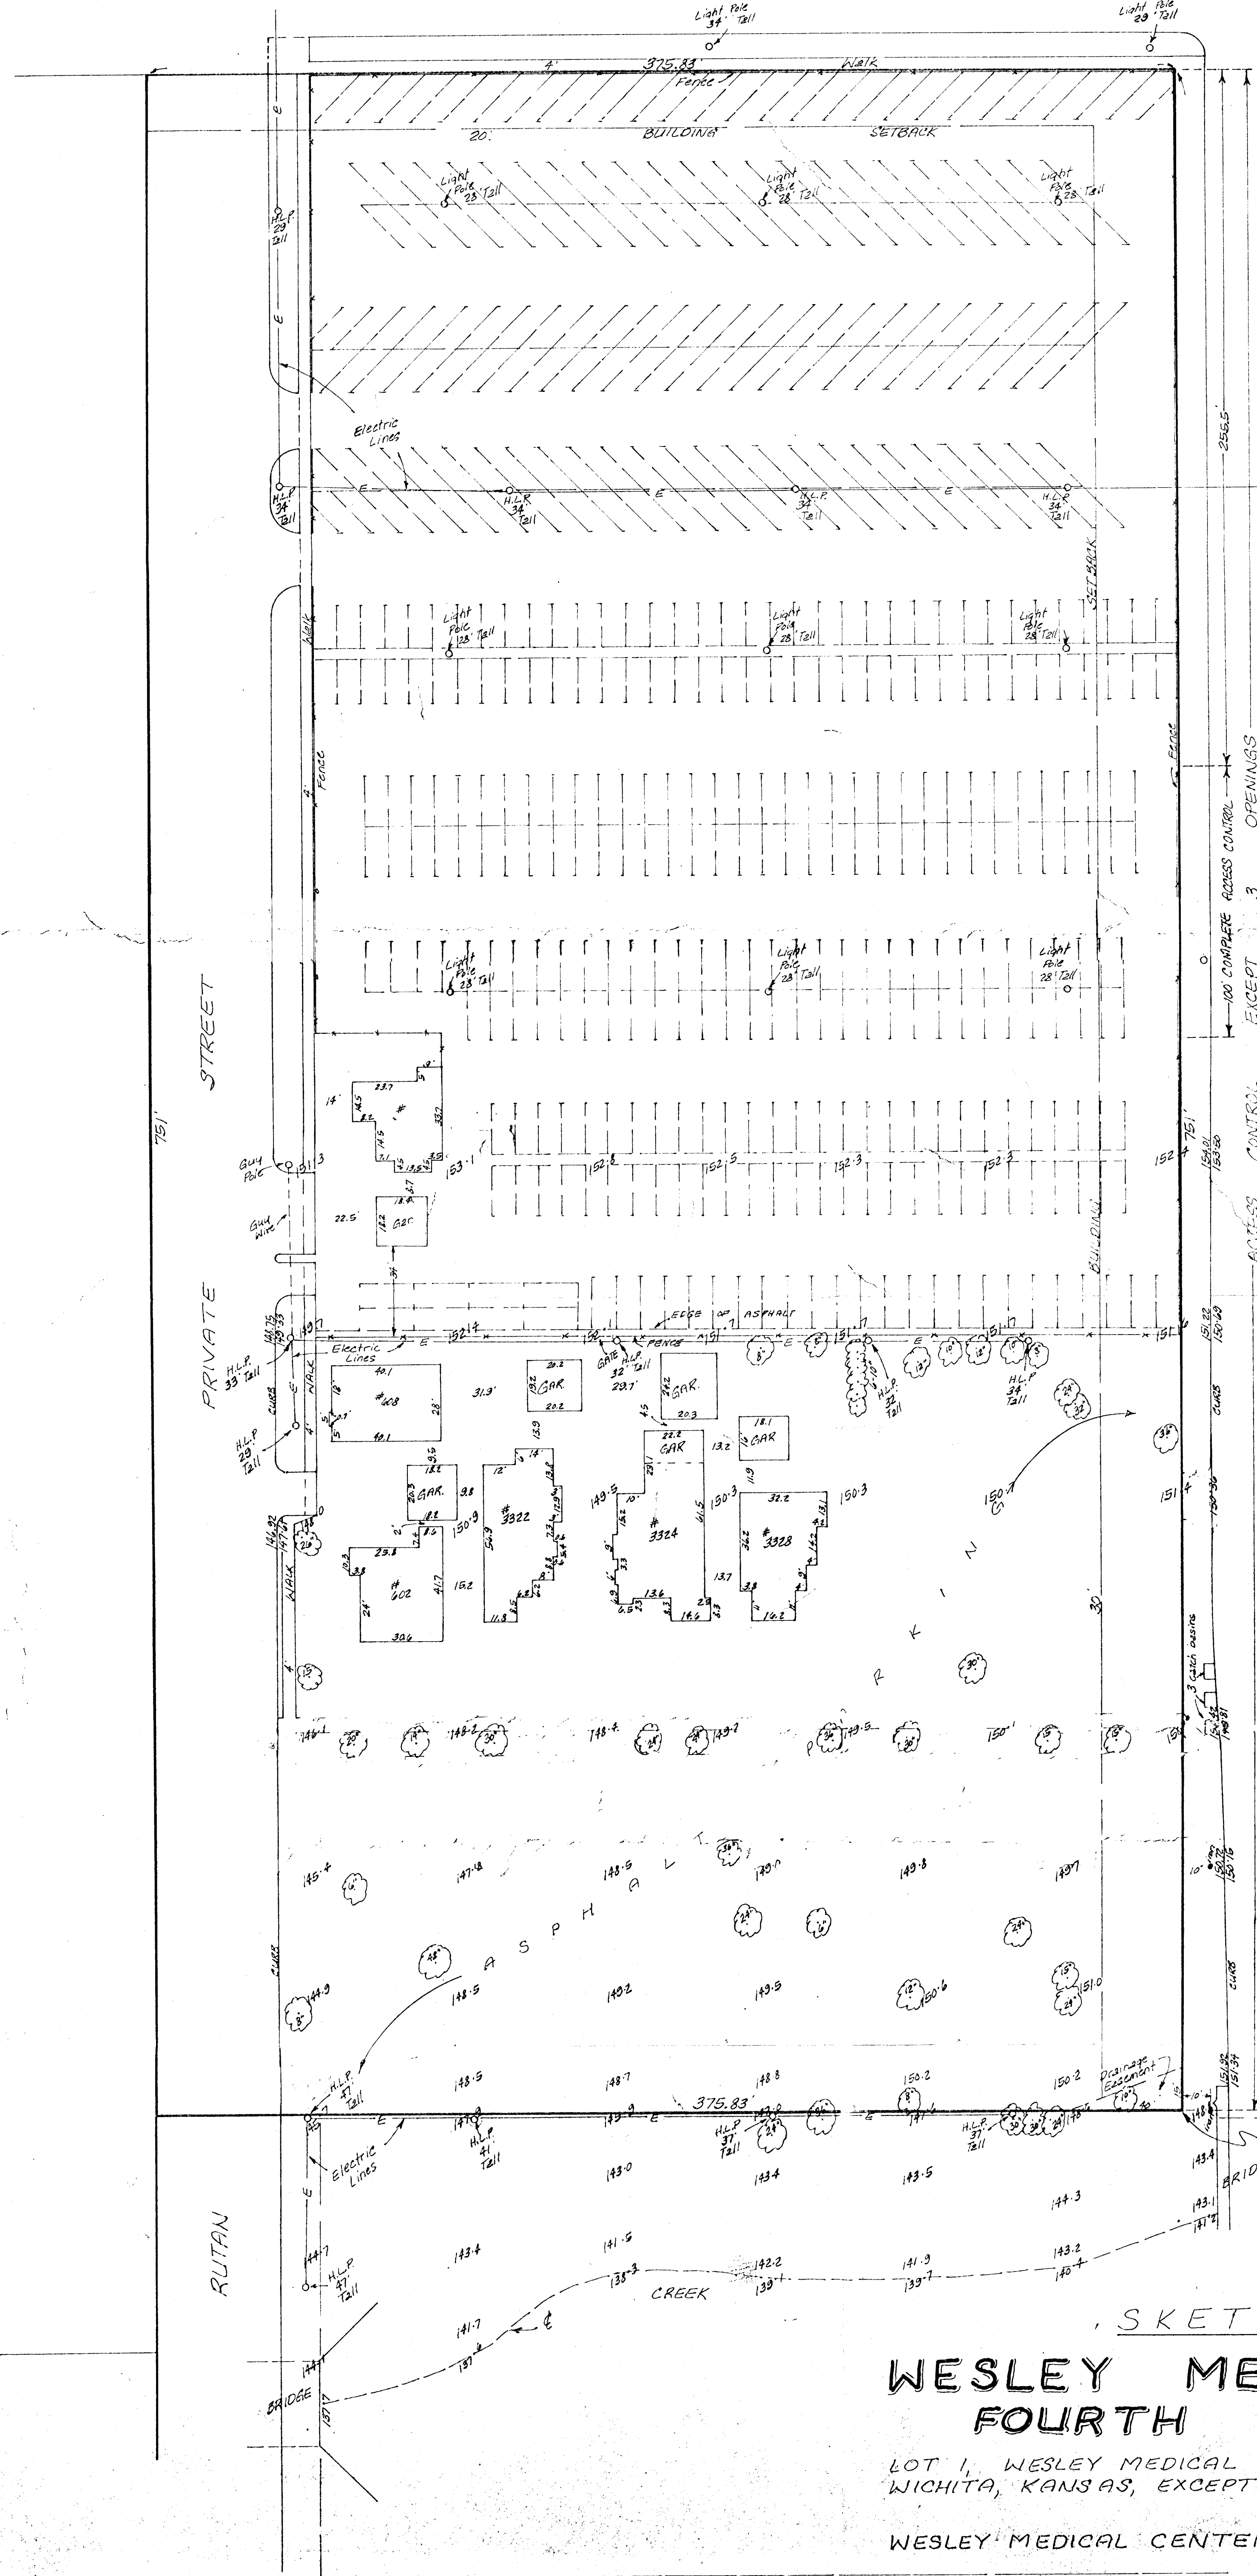

1" = 30'
ELEV. - CITY DATUM
JUNE 1978



AVE.

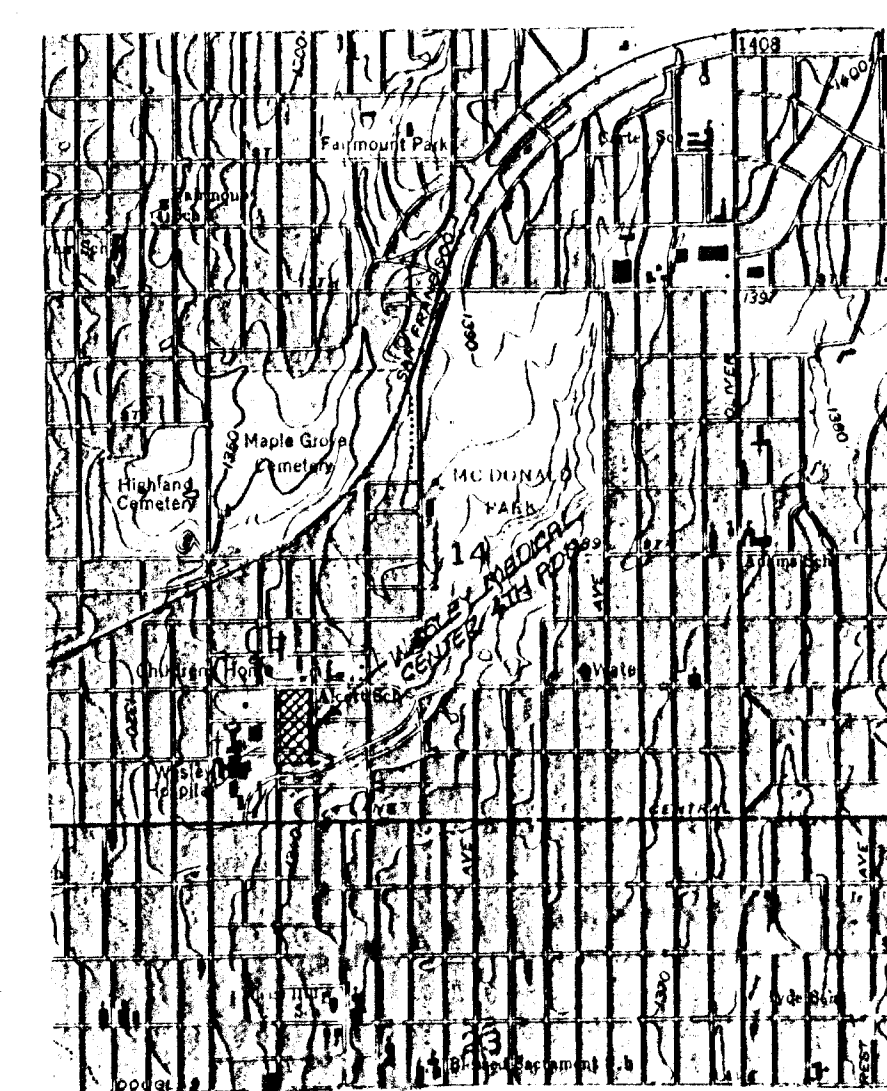

VICINITY PLAT
1" = 2000'

SKETCH PLAT
**WESLEY MEDICAL CENTER
FOURTH
ADDITION**

LOT 1, WESLEY MEDICAL CENTER SECOND ADDITION
WICHITA, KANSAS, EXCEPT THE WEST 525 FEET THEREOF.
WESLEY MEDICAL CENTER, a corporation not for profit.

EDGEMONT PLACE