




GENERAL PROVISIONS

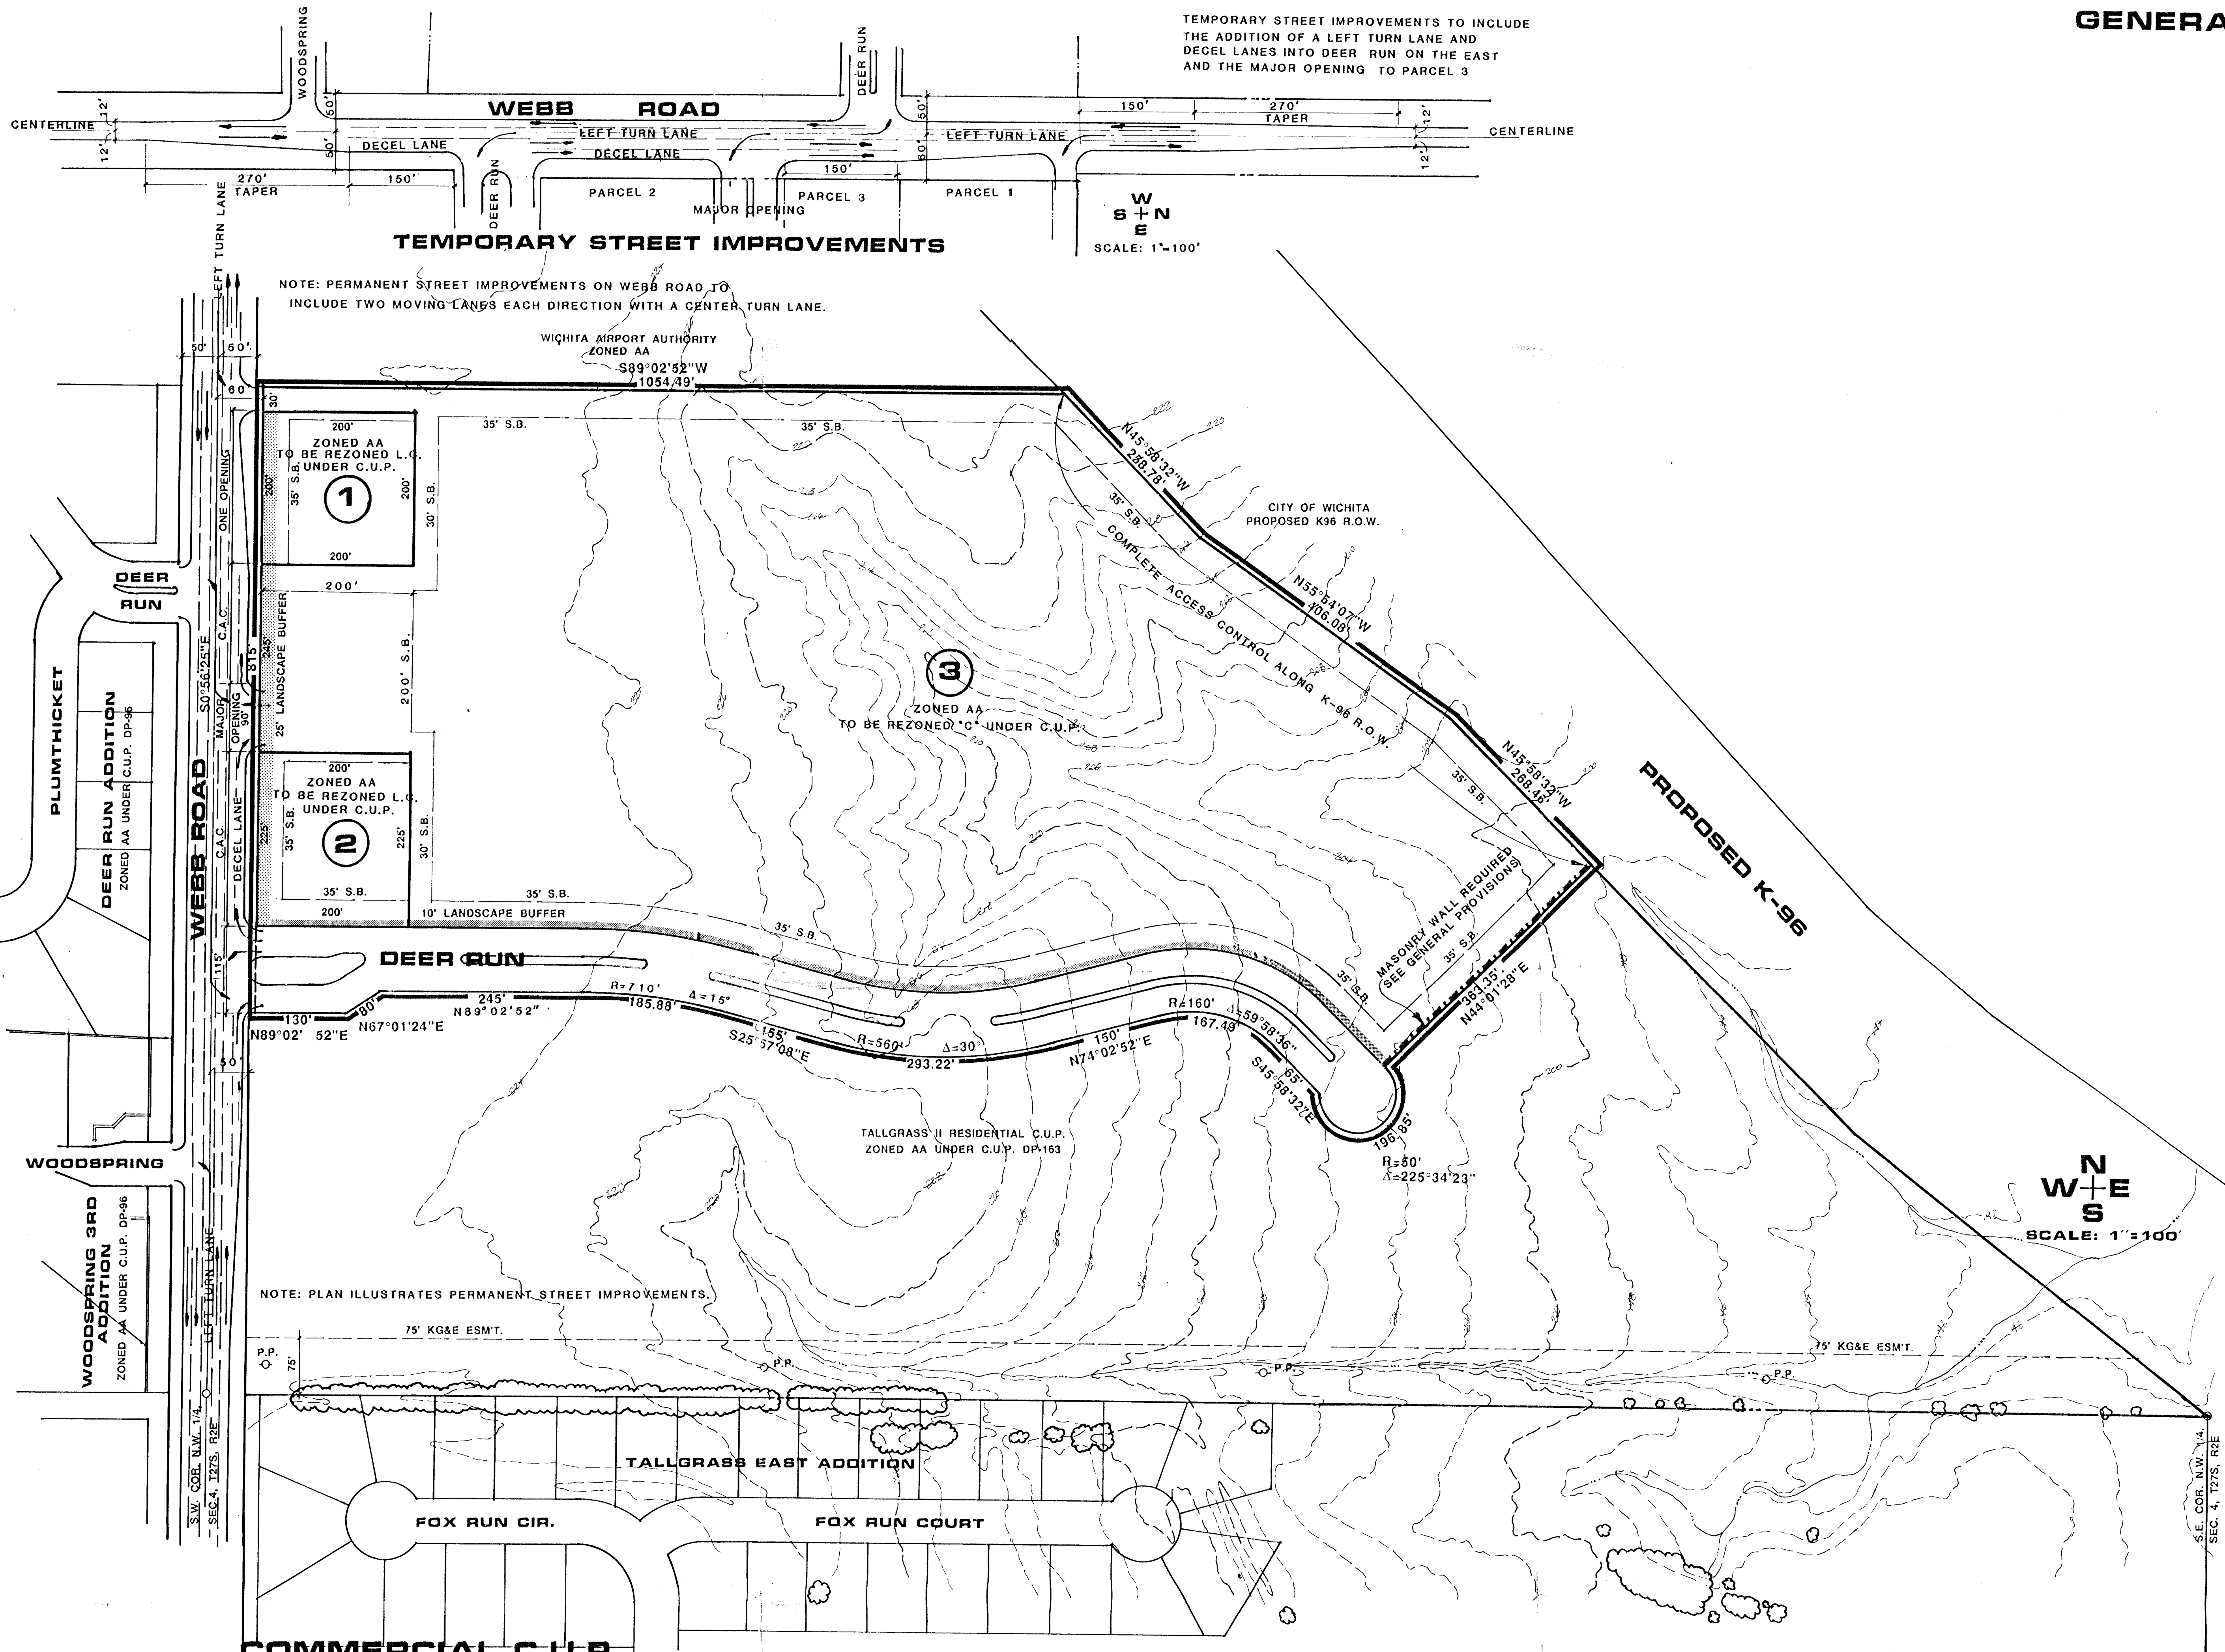

**TOTAL ACRES: 28.01 GROSS
24.8 NET**

OWNER: RITCHIE DEVELOPMENT CORP., BLDG. 500, 8100 E. 22ND ST. NO., WICHITA, KANSAS PH. 684-7300

DATE: APRIL 21, 1989 APRIL 25, 1989 4/28/89

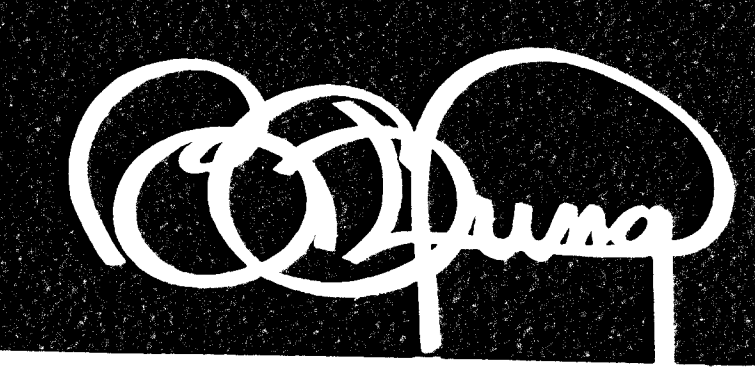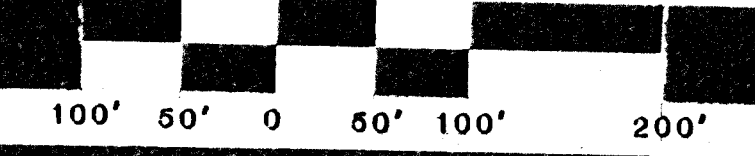

BILL G. YUNG DESIGN
4912 E. 29TH STREET NORTH WICHITA, KS 67220 316-683-5567