


GENERAL PROVISIONS

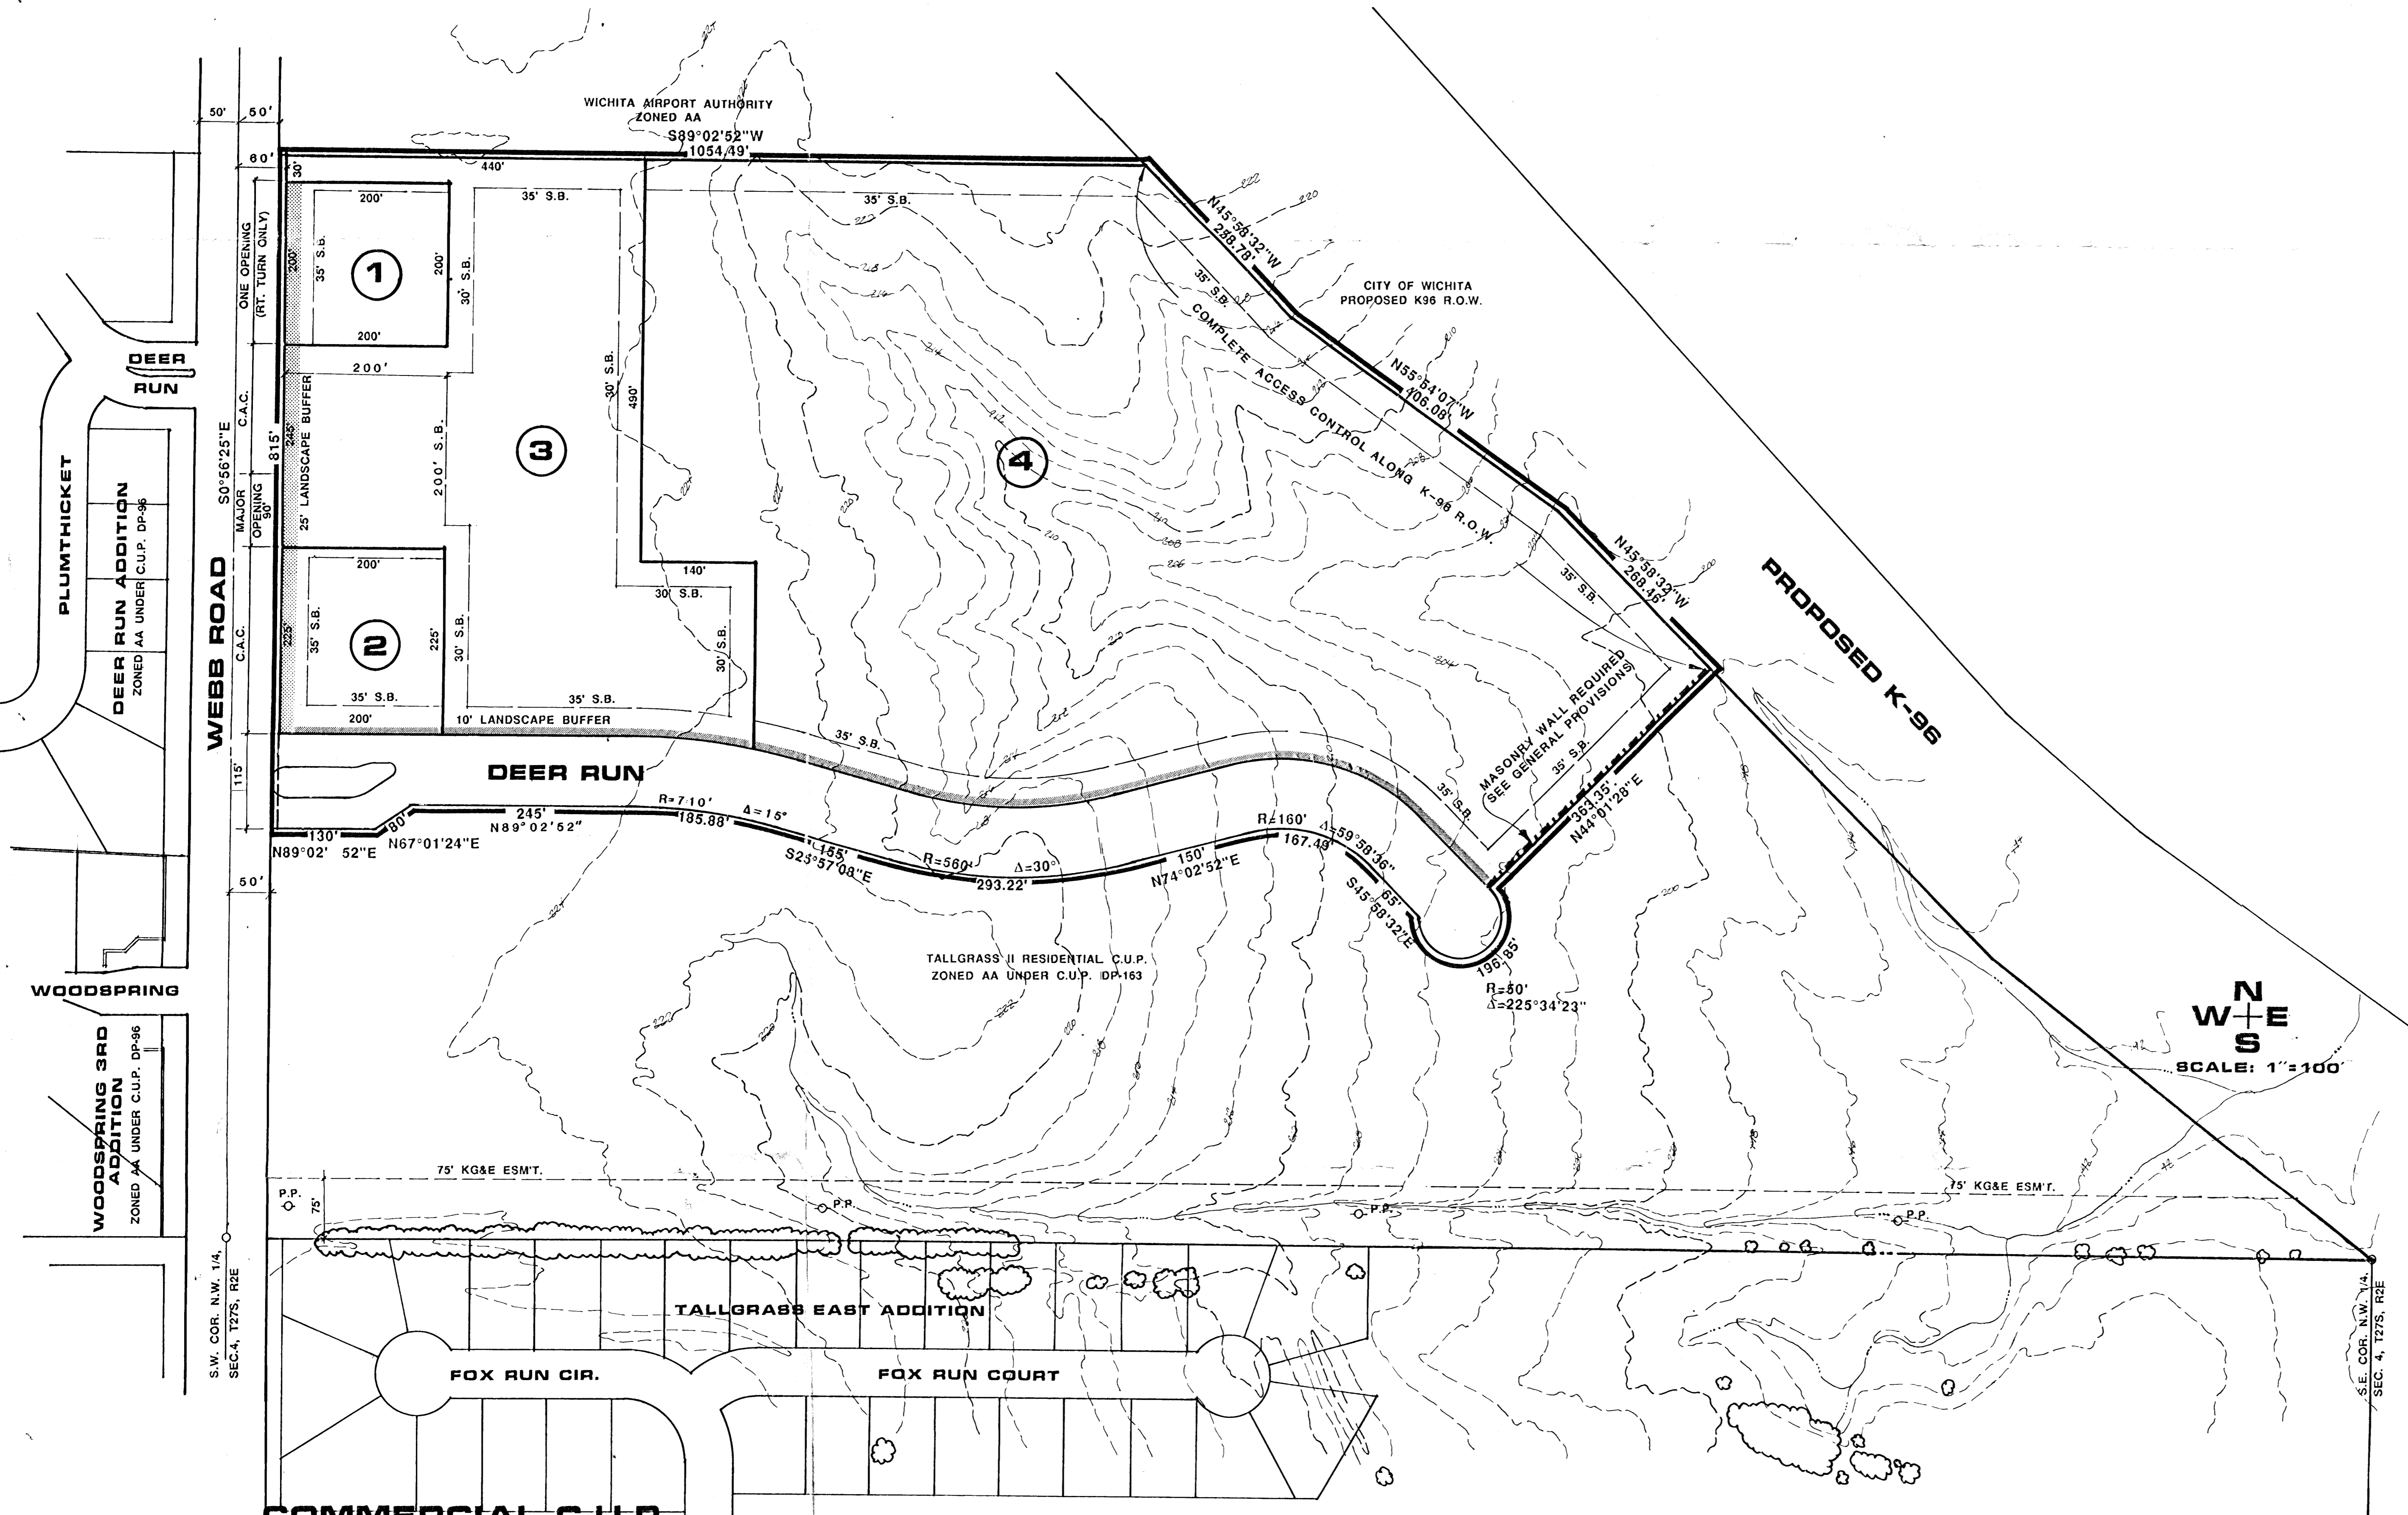



N
W
E
S
SCALE: 1"=100'

COMMERCIAL C.U.P.
**TALLGRASS EAST
BUSINESS PARK**

TOTAL ACRES: 28.01 GROSS
24.8 NET

OWNER: FITCHIE DEVELOPMENT CORP., BLDG. 600, 8100 E. 22ND ST. NO., WICHITA, KANSAS PH. 684-7300

DATE: APRIL 21, 1989

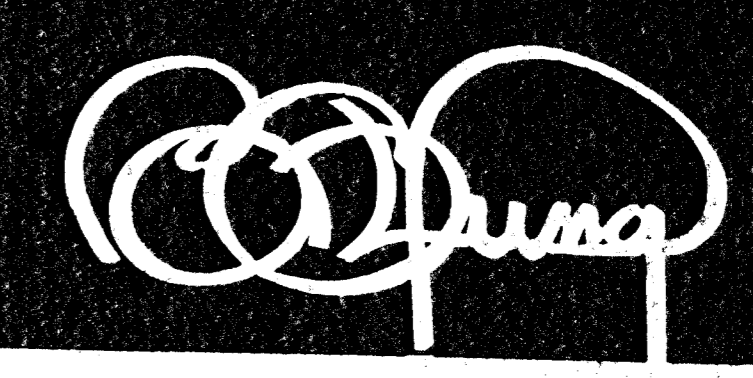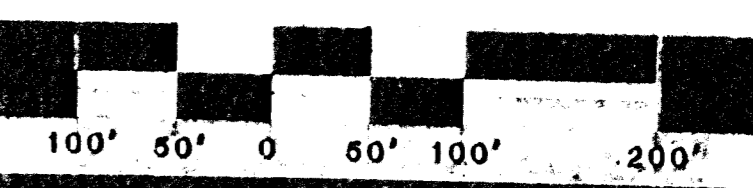

BILL G. YUNG DESIGN
4912 E. 29TH STREET NORTH WICHITA, KS 67220 316-683-5567