
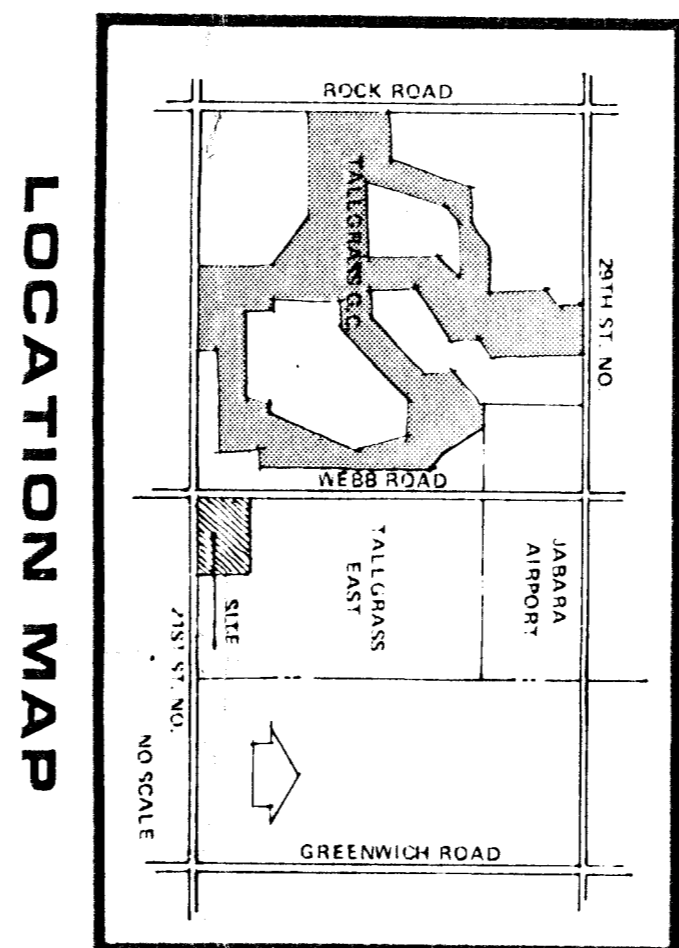




COMMUNITY UNIT PLAN TALLGRASS EAST COMMERCIAL

OWNER: BLANSON INVESTMENT CORPORATION, 104 S. BROADWAY, WICHITA, KS 67202

DATE: 11/8/87

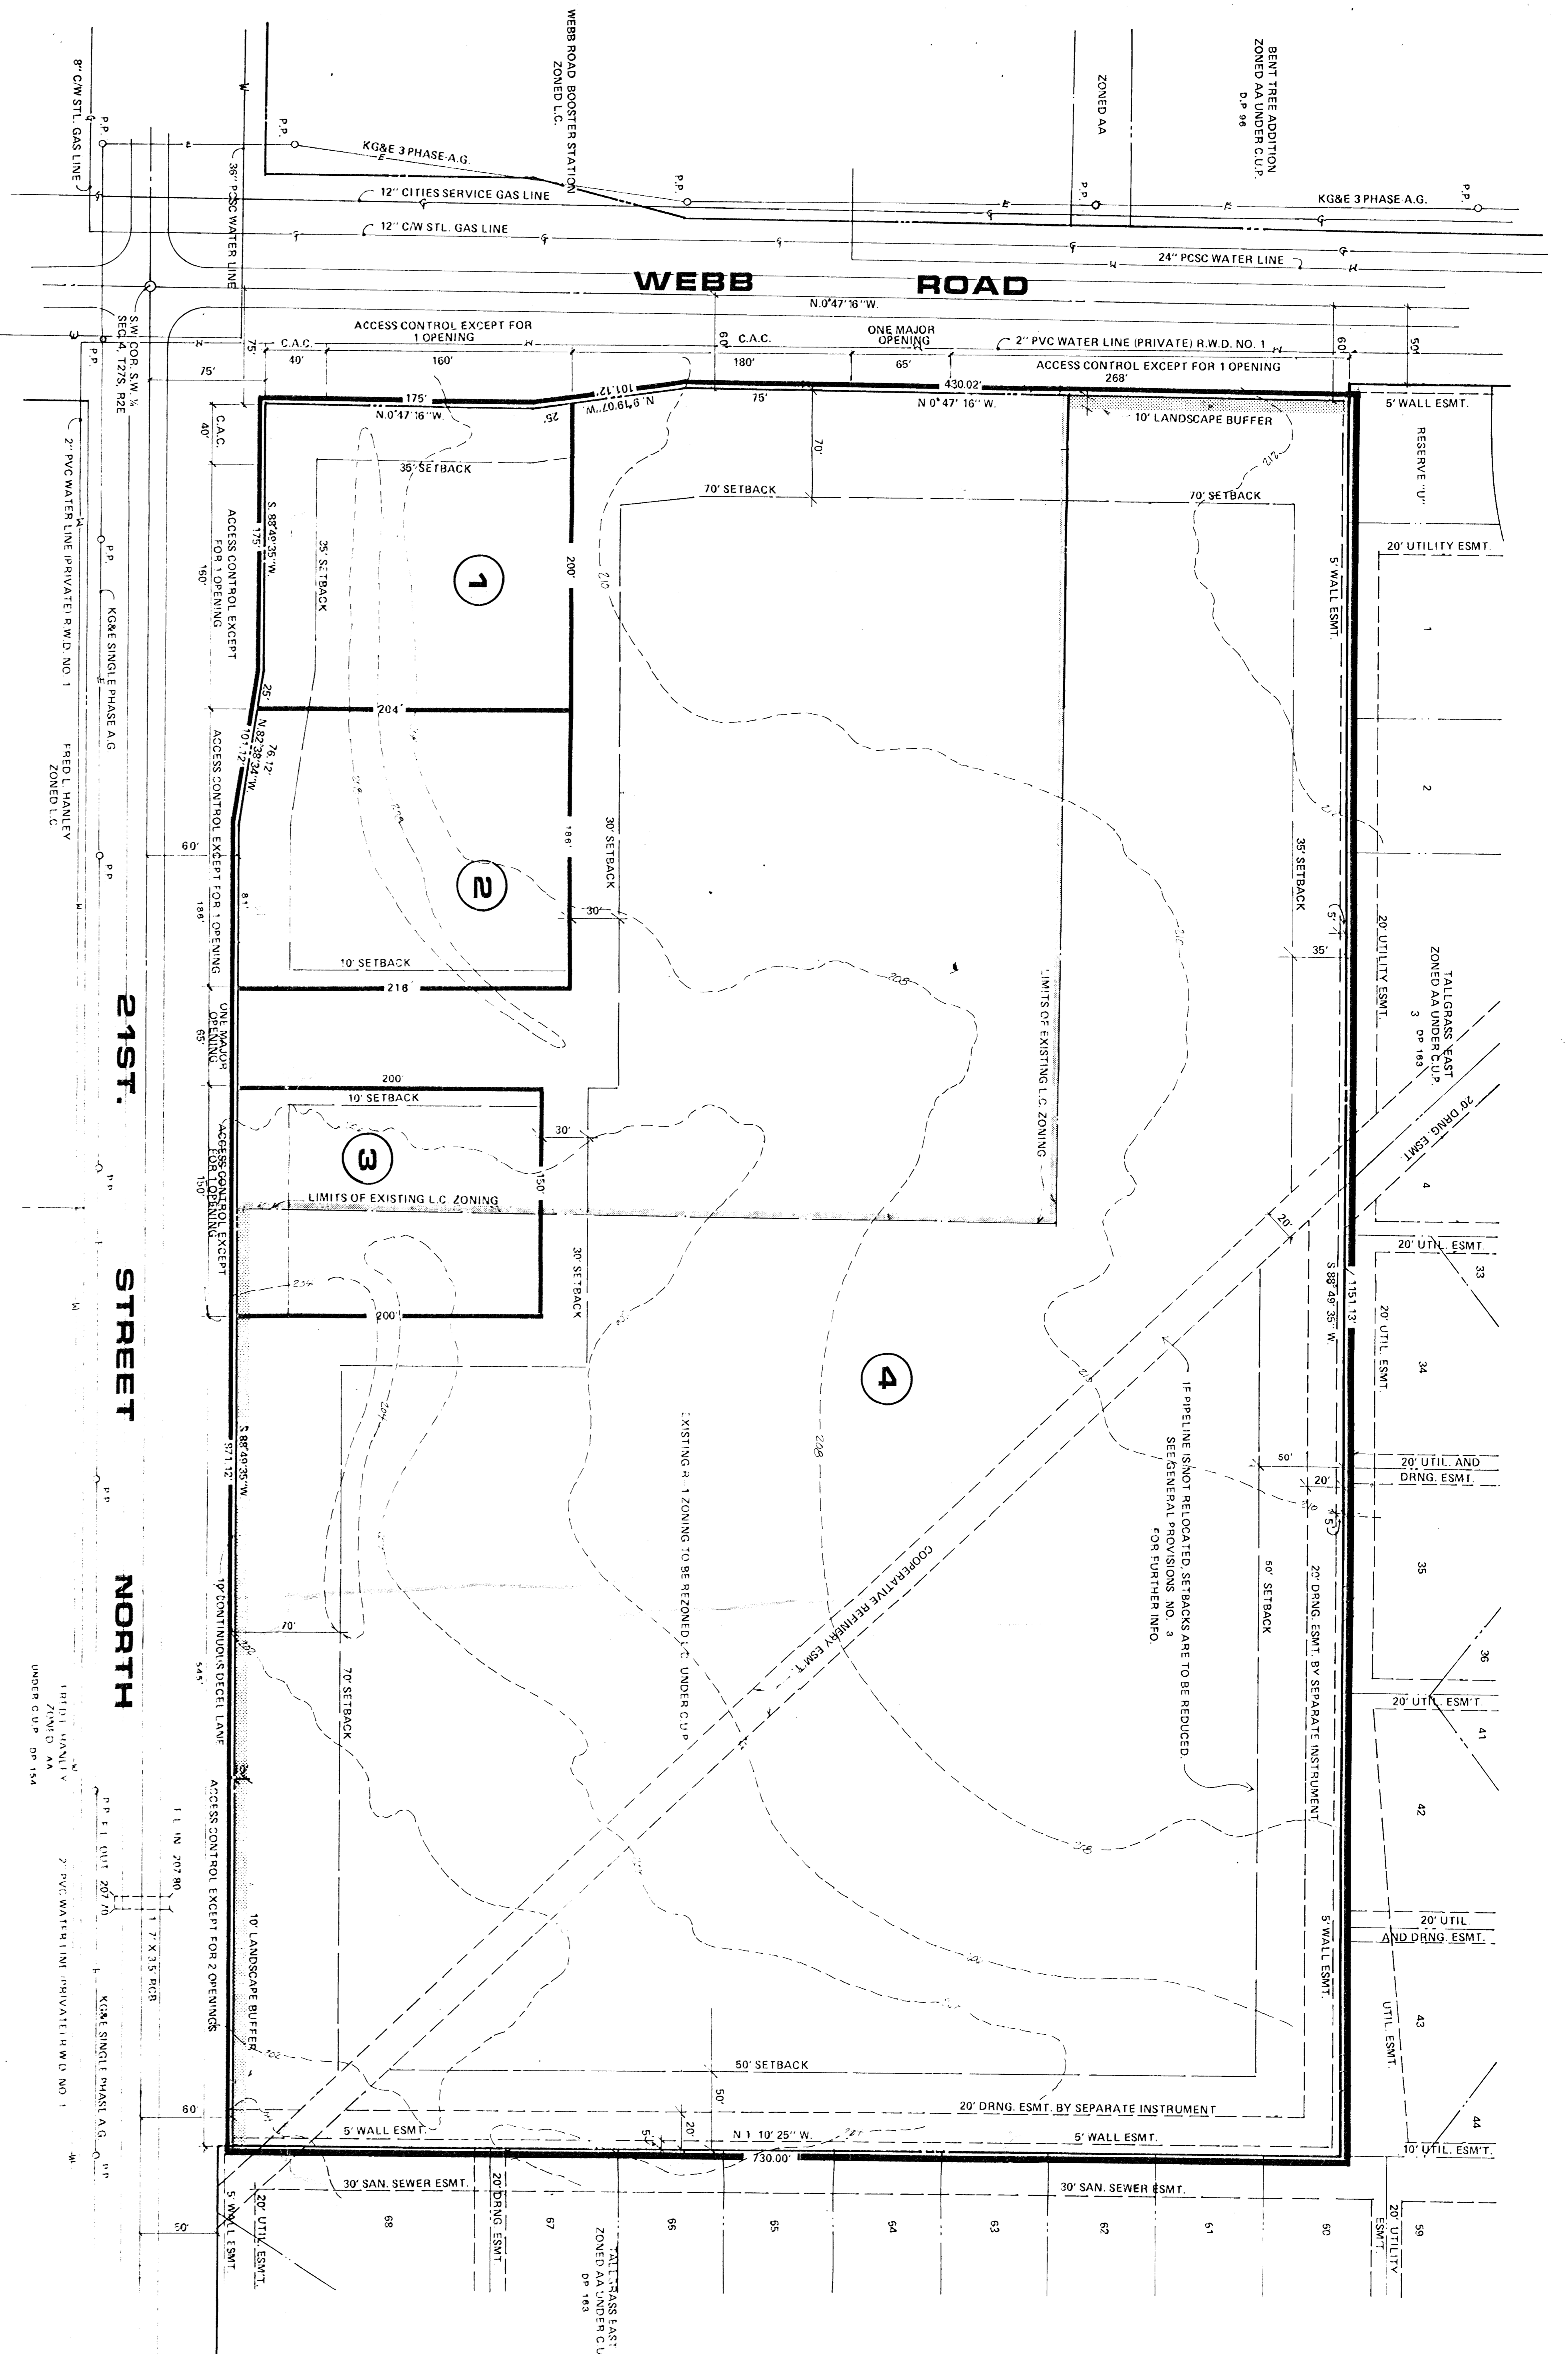

NOTES: TOPOGRAPHY PREPARED FROM AERIAL PHOTOGRAPH OBTAINED 7 APRIL 1984.

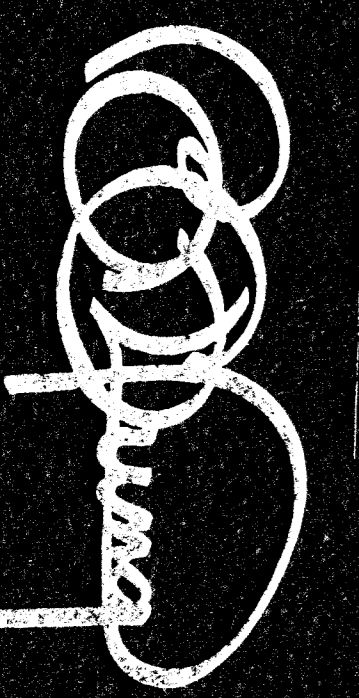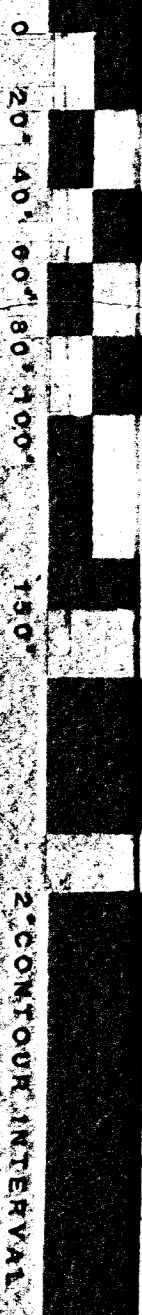

BILL G. YUNG DESIGN
8225 E. 35TH ST. NORTH, WICHITA, KS 67226 316-833-5567