


TALL GRASS EAST TO WICHITA, SEDGWICK COUNTY, KANSAS

59

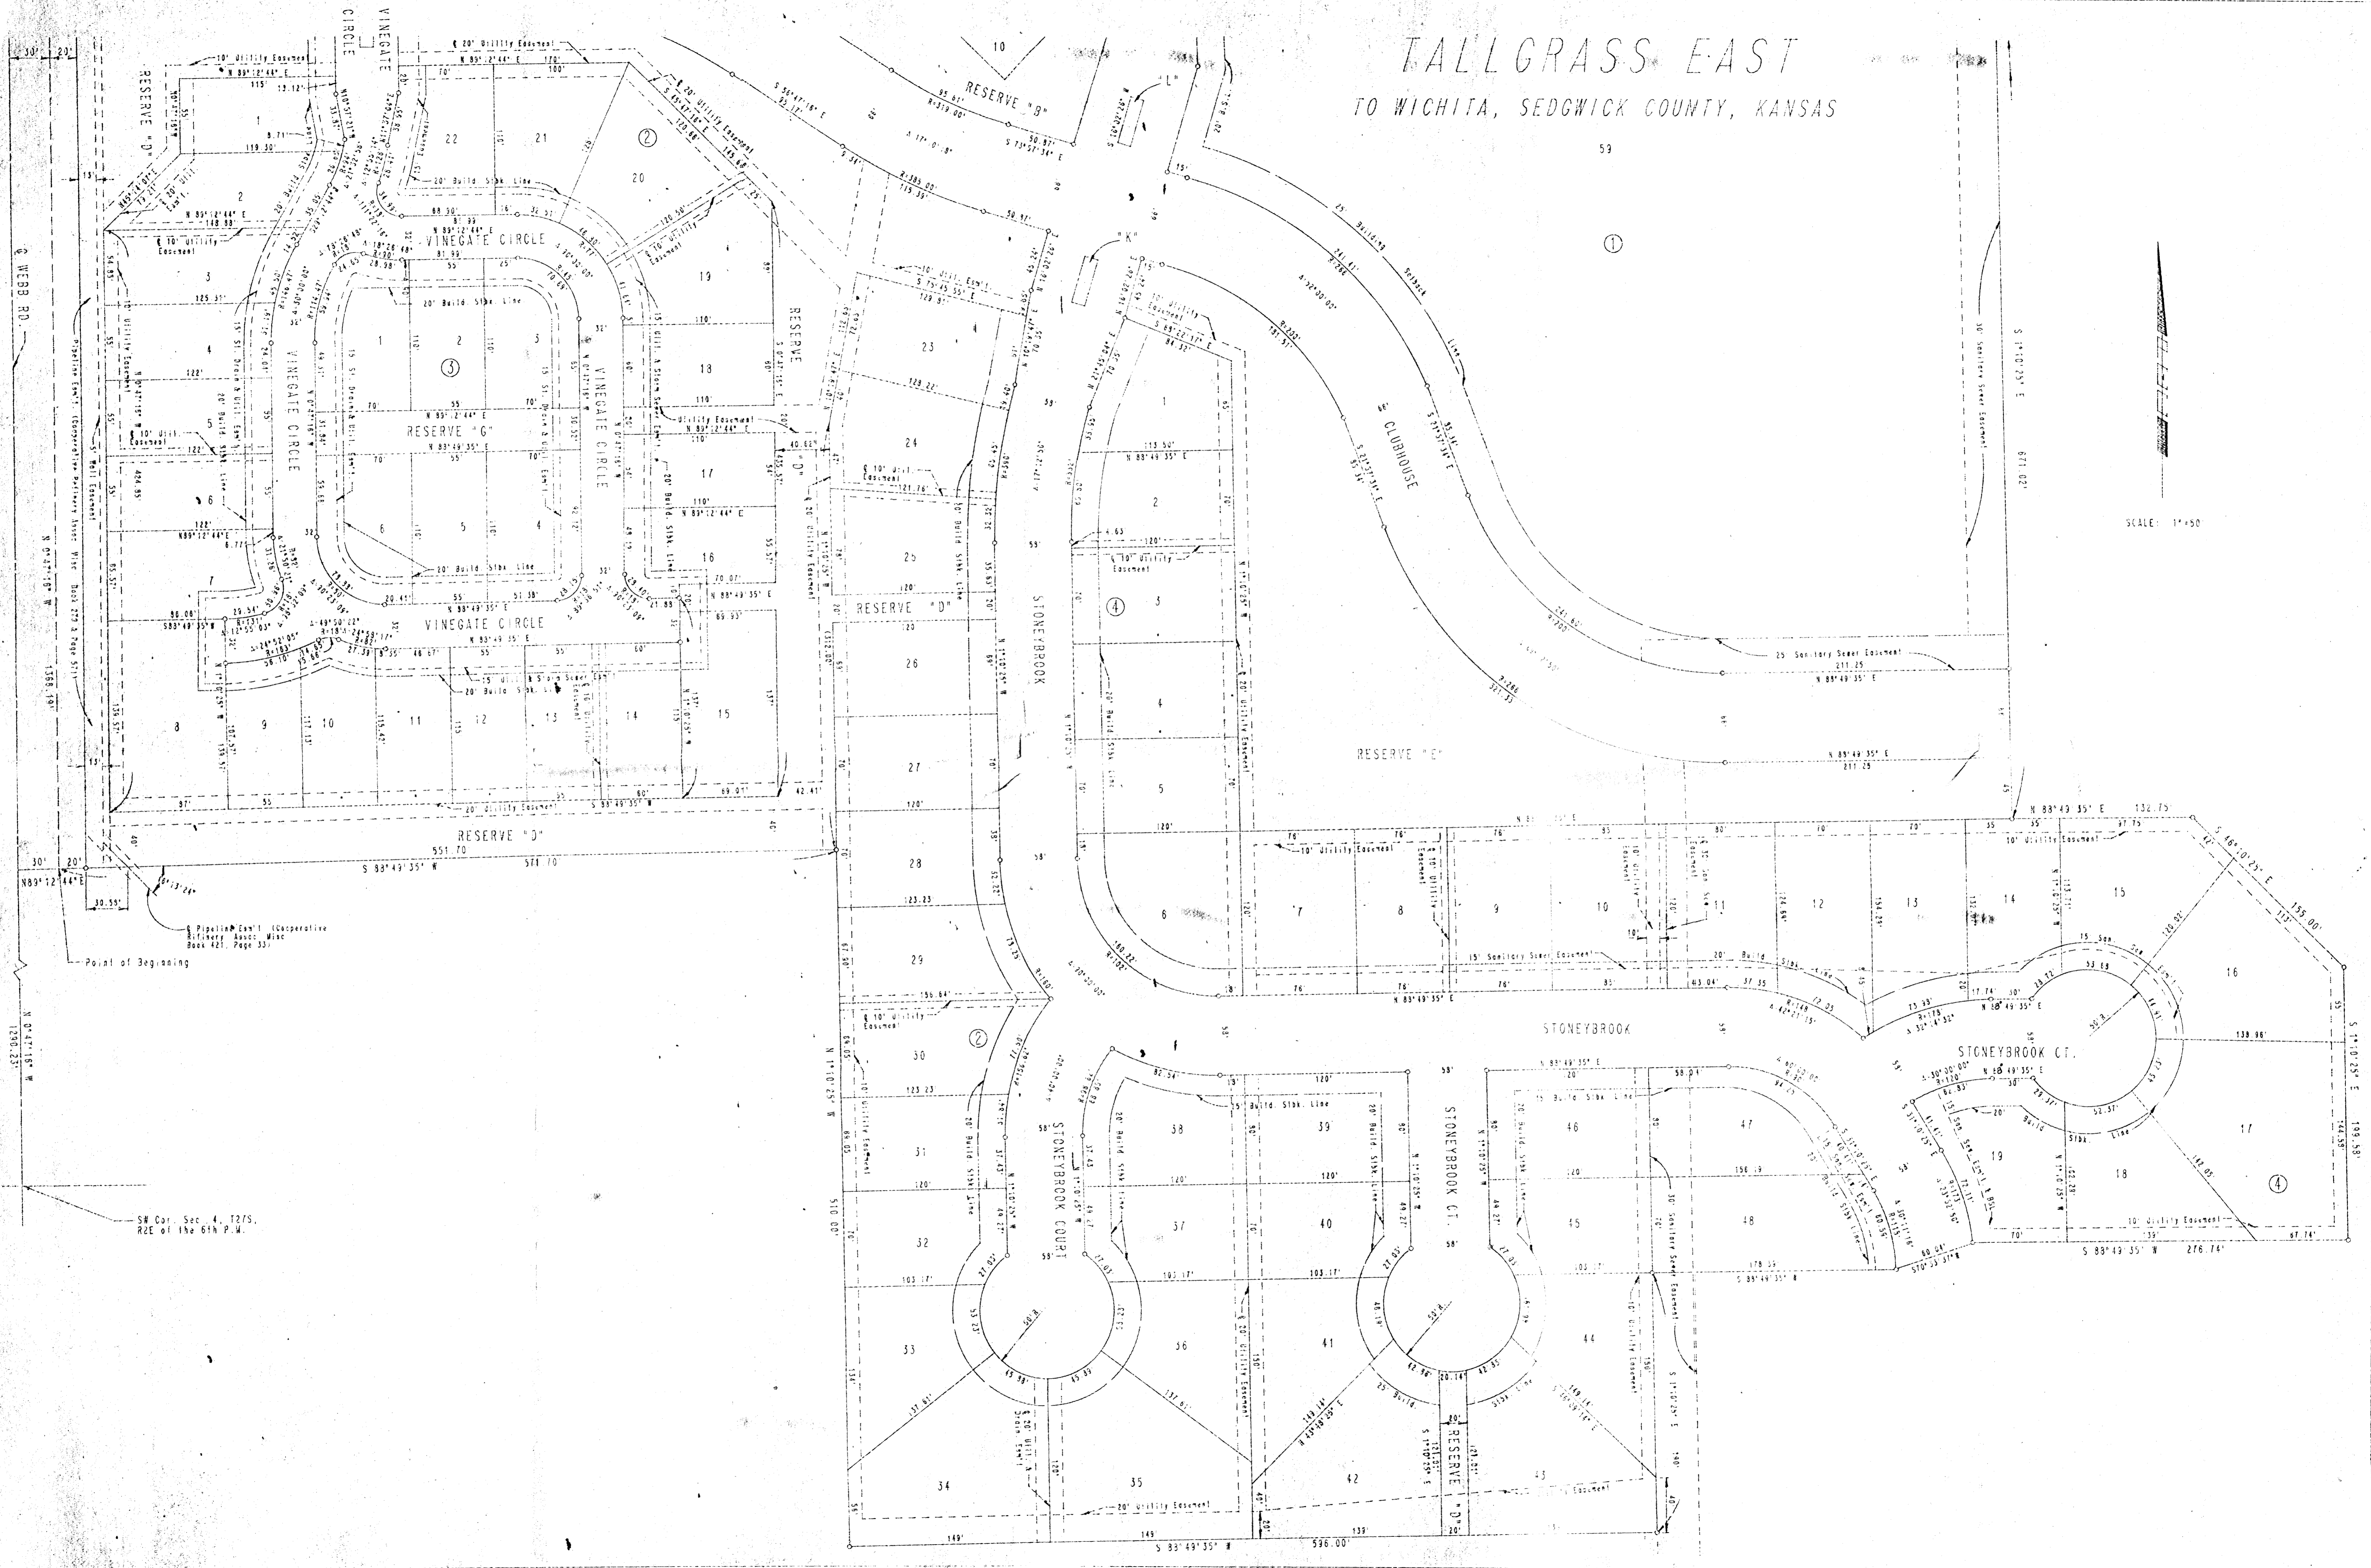

SCALE: 1" = 50'

Point of Beginning

SW Cor. Sec. 4, T27S,
R2E of the 6th P.M.