














SOUTHERN KANSAS TELEPHONE ADDITION TO SEDGWICK COUNTY, KANSAS

LEDGEND

-  - 3/4" iron bar found
-  - 5/8" iron bar set
-  - gas valve
-  - manhole
-  - light pole
-  - tree
-  - tree
-  - property line
-  - center line
-  - easement line
-  - fence
-  - underground utility

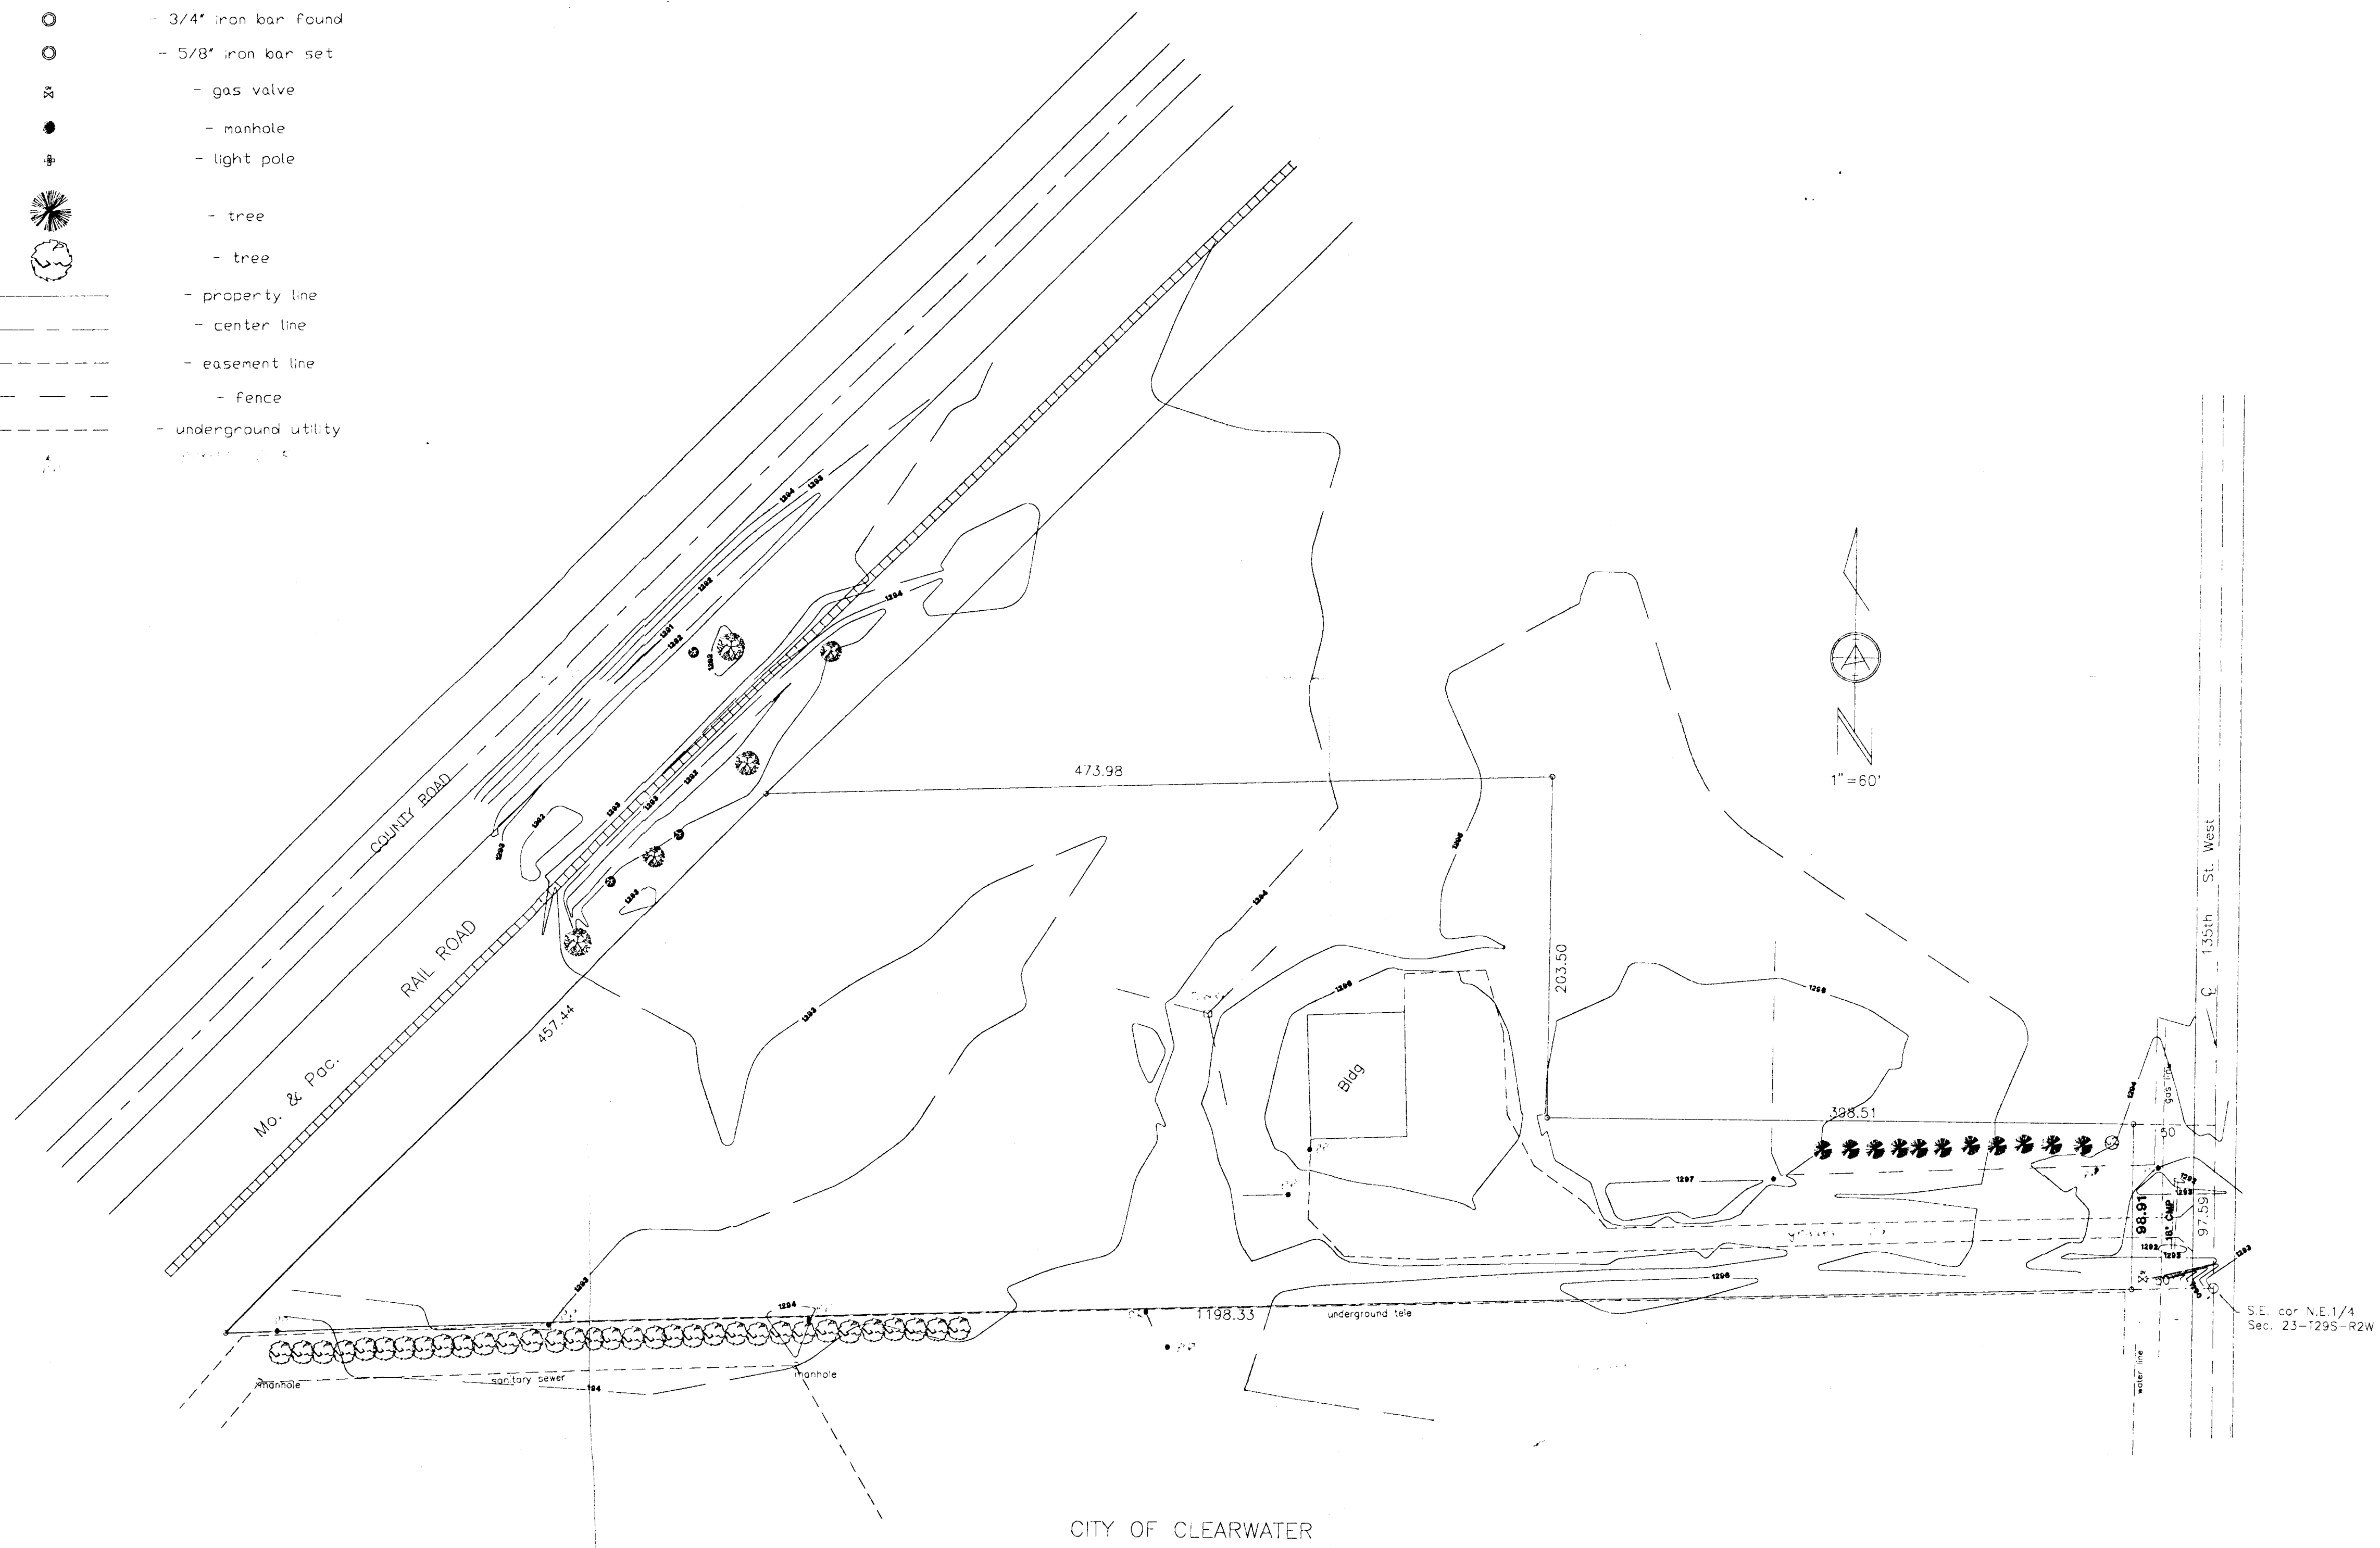

1021 E. Waterman
suite 4
Wichita, KS 67211
(316) 263-0082

ARMSTRONG LAND SURVEY, P.A.

