


Install 24" RCP thru Existing M.H. Wall & Restore Wall.

Install 24" RCP thru Existing M.H. Wall & Restore Wall.

SPECIAL NOTE: All RCP with less than 2' of cover from Finished Grade shall be Concrete Encased.

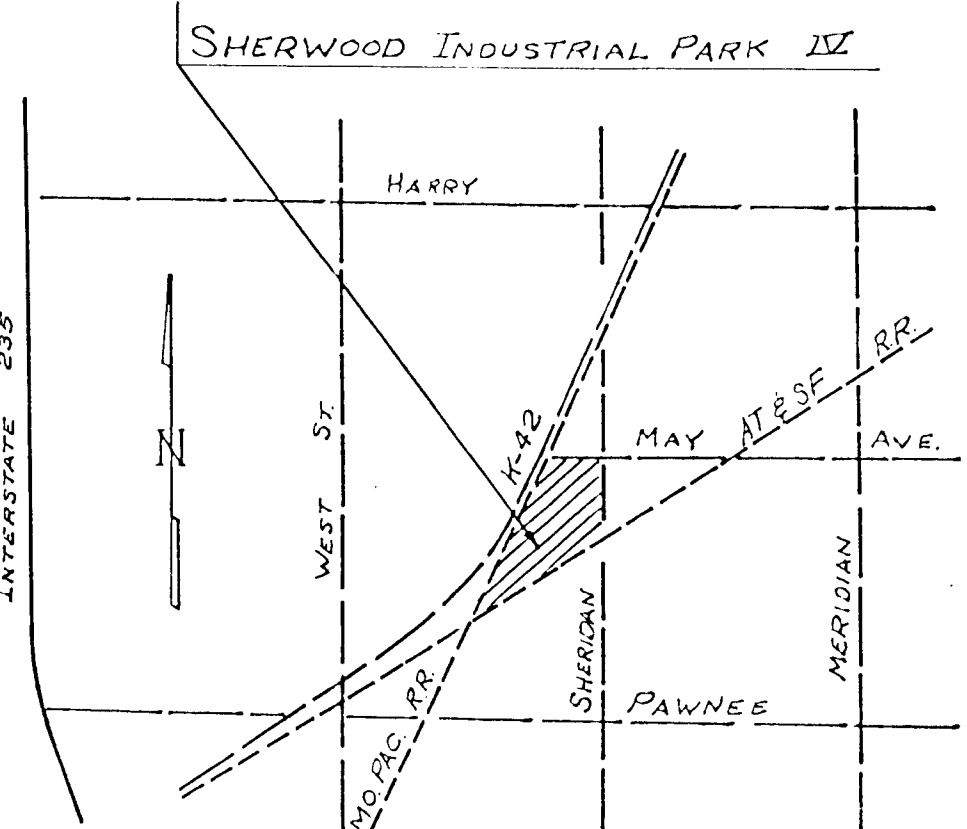

LOCATION MAP

INLET SCHEDULE					
INLET No.	PIPE SIZE	PIPE IN SIZE & ELEV.	PIPE OUT SIZE & ELEV.	GRATE ELEV.	TOP ELEV.
1	24" x 48"	15" 104.08	15" 105.44	107.90	107.90
2	48" x 48"	15" 103.55	21" 104.95	104.99	107.50
3	48" x 48"	21" 101.62	24" 103.56	103.58	107.50
M.H. Existing	24"	100.69	102.90	42"	98.19
4	48" x 48"	21" 103.25	21" 105.19	106.70	106.70
5	48" x 48"	21" 102.66	24" 104.60	104.62	107.50
6	48" x 48"	24" 101.46	24" 103.61	103.61	107.50
M.H. Existing	24"	100.29	102.58	42"	98.79



SCALE - 1" = 30'

BENCH MARK: P.R. Spike in South Side of Power Pole @ Southwest Corner of May and Sheridan Intersection, Elev. 107.89 City Datum.

PRIVATE STORM WATER SEWER TO SERVE SHOP BLDG. SITE IN SHERWOOD INDUSTRIAL PARK IV,

CITY OF WICHITA, KANSAS

BILL H. OTTEN, P.E. NOVEMBER 1988  
10424 BARTLETT CT.  
WICHITA, KANSAS 67212 721-3638

SHEET 1 OF 1