

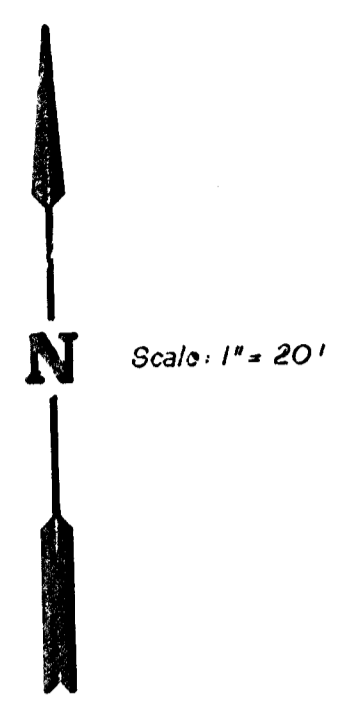


LOT 1 BLOCK 2 SILVERLEAF ADDN.

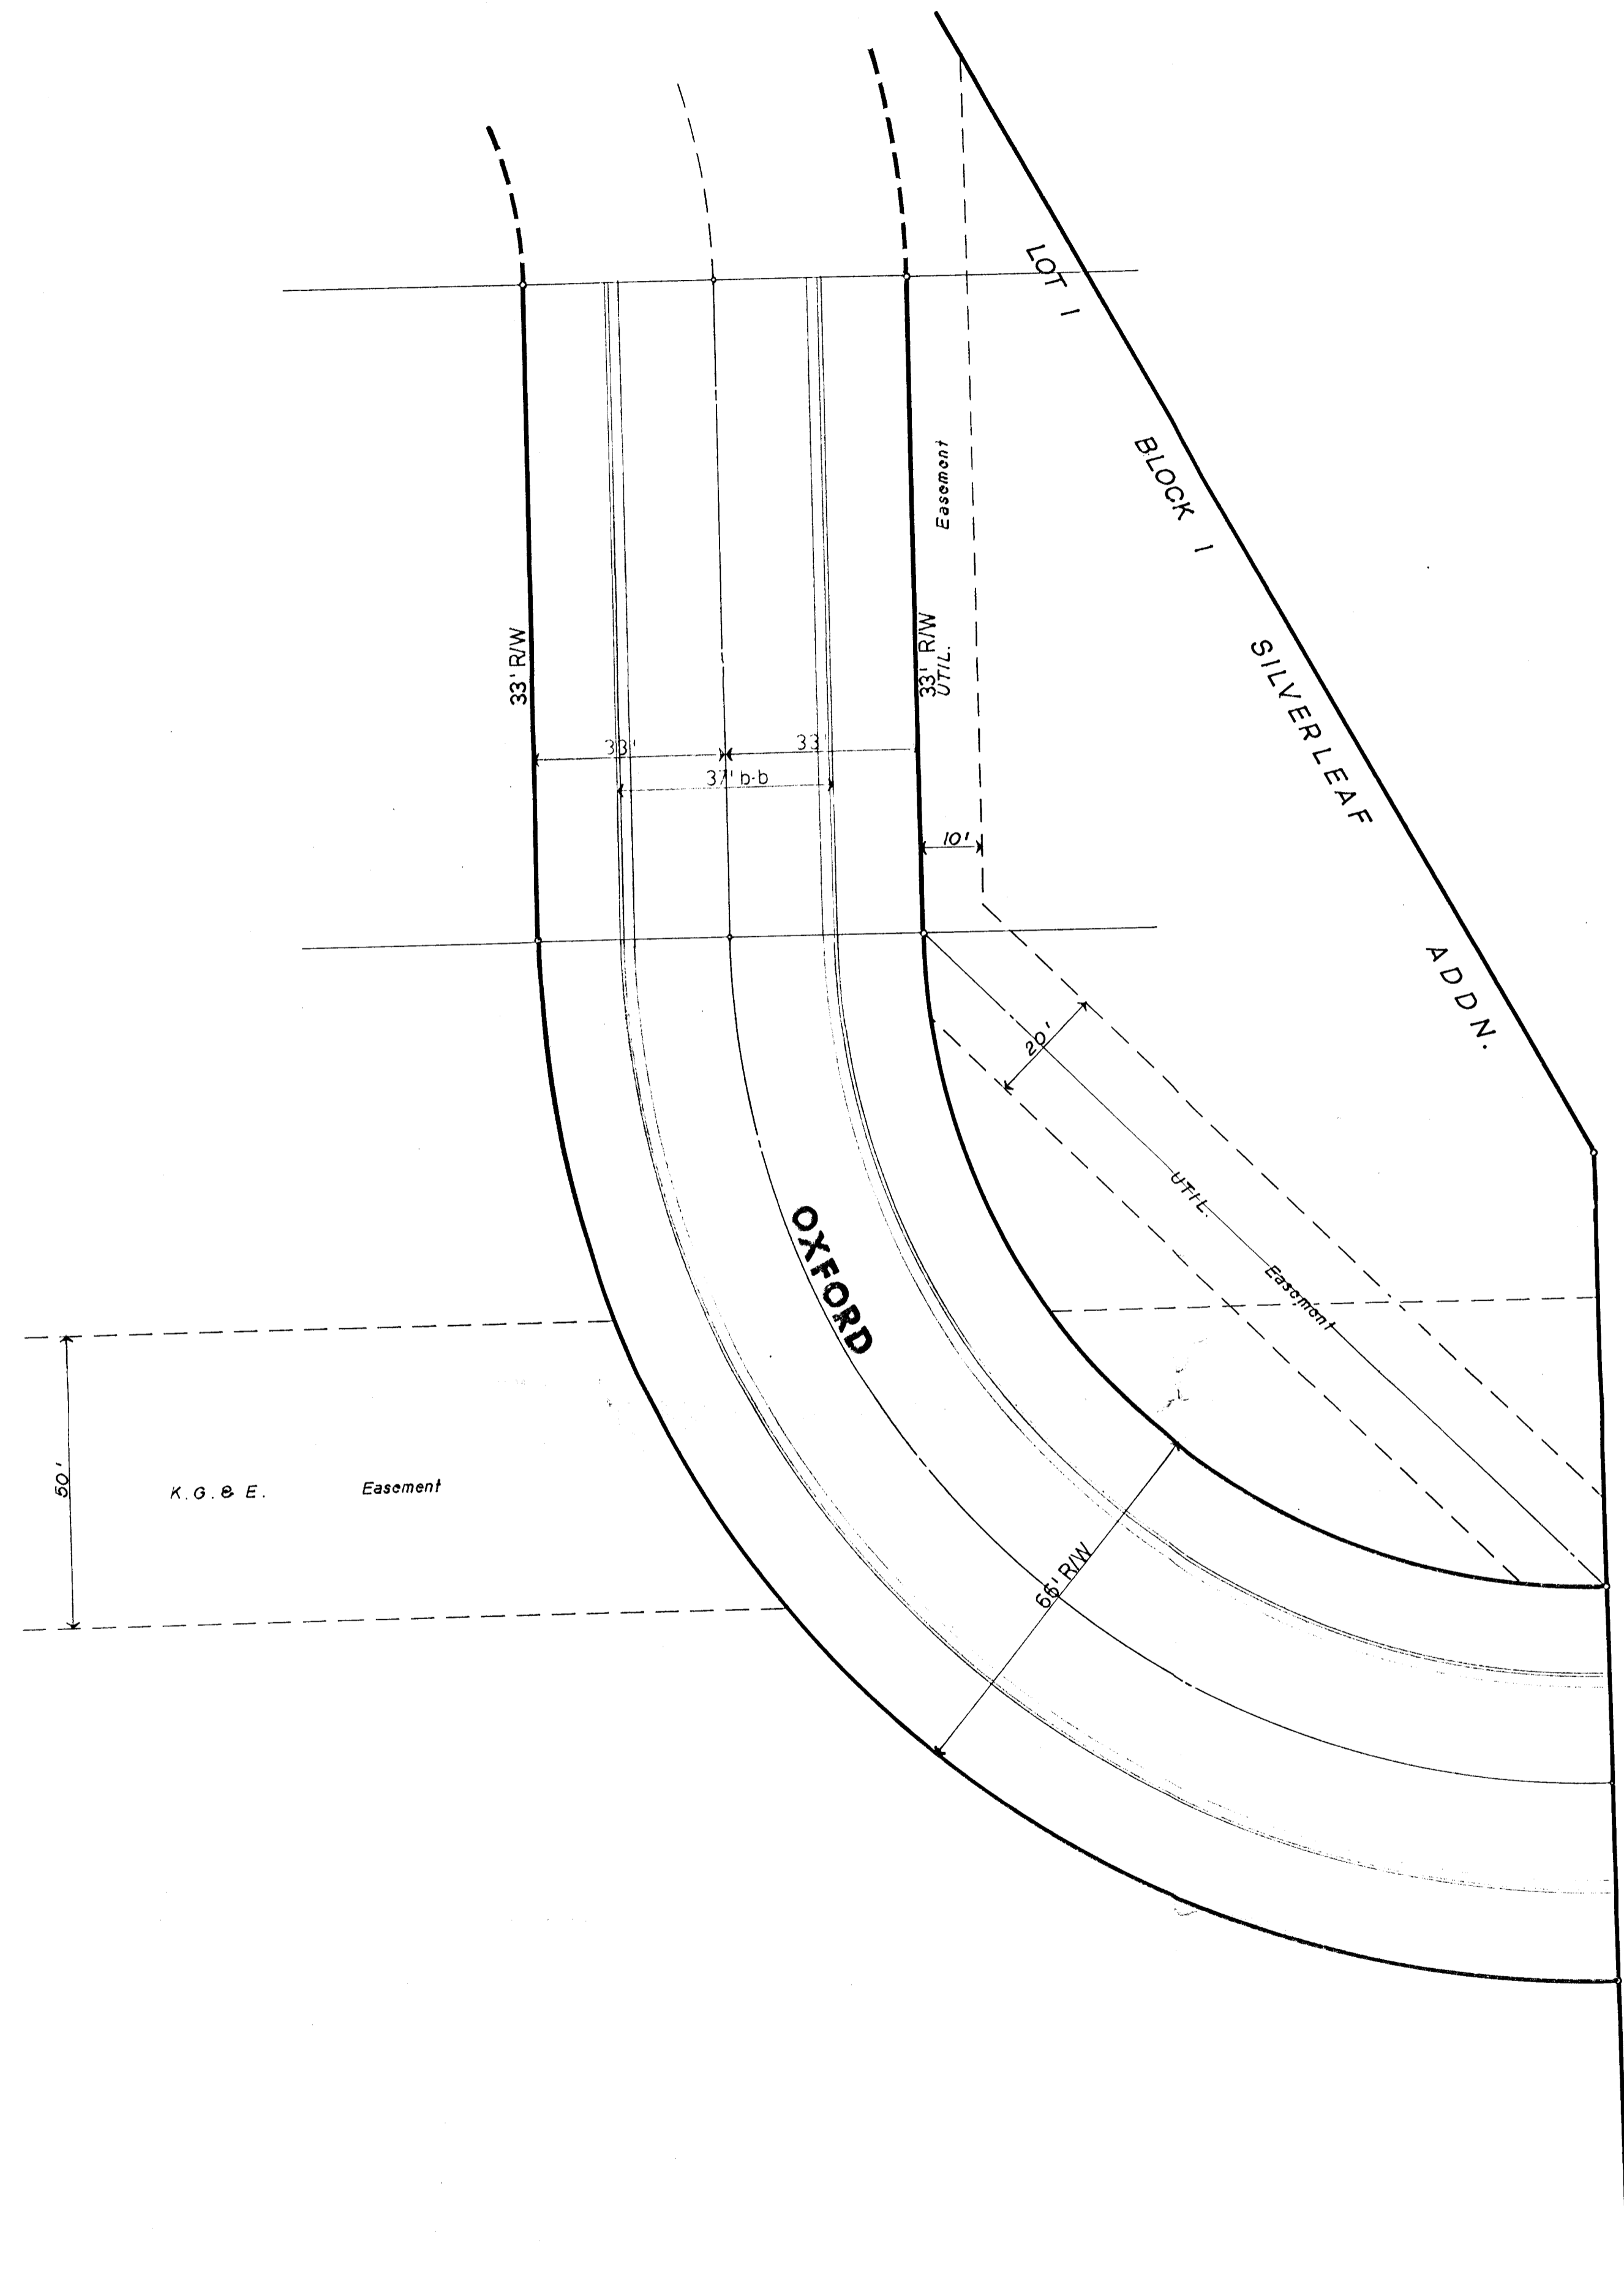

PRELIMINARY PRINT
NOT FOR CONSTRUCTION

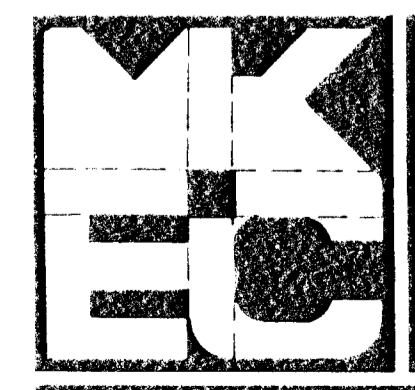

Design
Drawn by
Checked by
Date
Job no.

MID-KANSAS ENGINEERING CONSULTANTS PA
 240 NORTH ROCK ROAD
 SUITE 130
 WICHITA, KANSAS 67206

682-6561

Sheet
of