



LOT 1 BLOCK 1 SILVERLEAF ADDN.

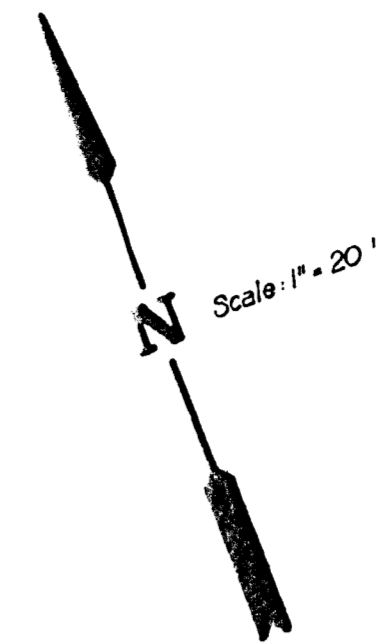

K.O.C.E. 5' Easement

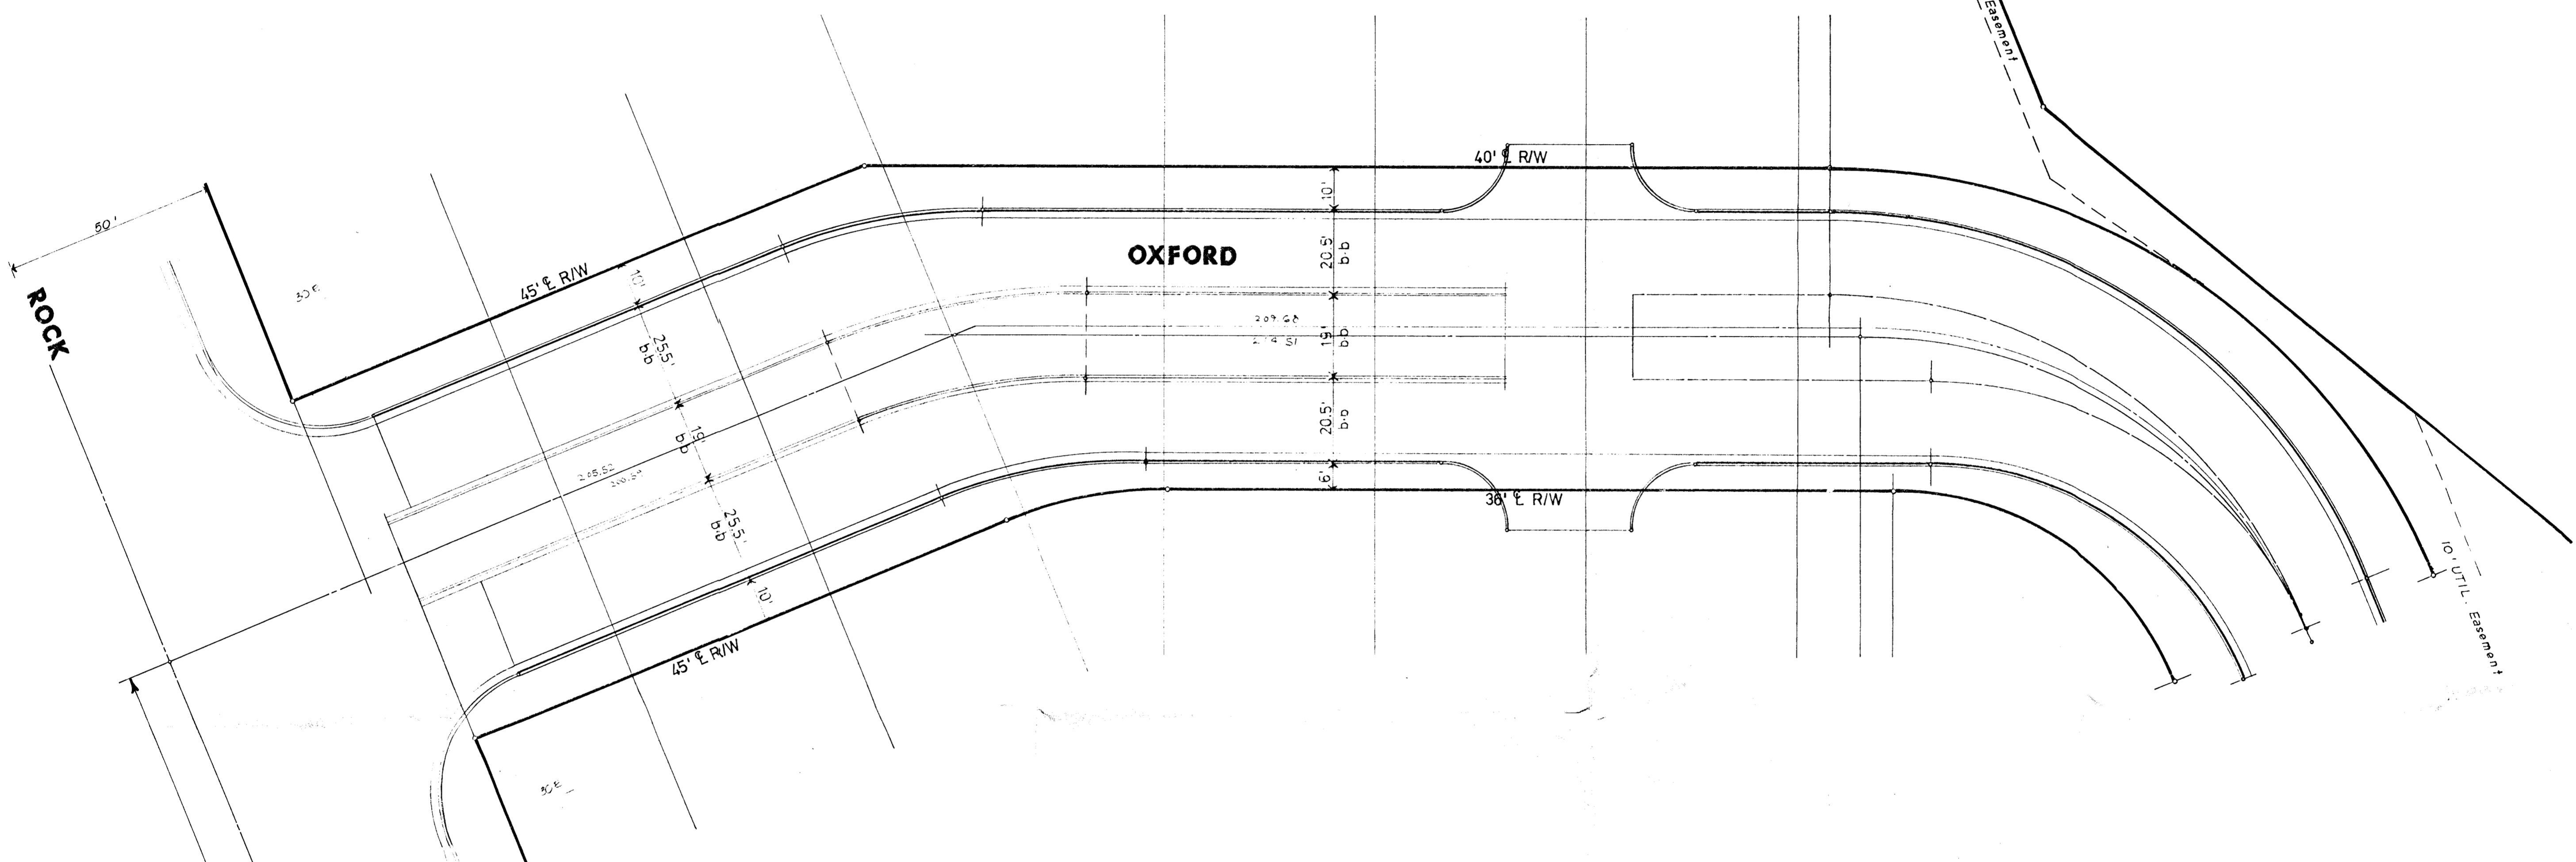

10' UTIL. Easement

LOT 1 BLOCK 2 SILVERLEAF ADDN.

410.151.5
1/4 OF SEC 5
T46N R7E
E Rock Rd - Sec. 1/4

ROAD

PRELIMINARY PRINT
NOT FOR CONSTRUCTION



Design
Drawn by
Checked by
Date
Job no.

MID-KANSAS ENGINEERING CONSULTANTS PA
240 NORTH ROCK ROAD
SUITE 130
WICHITA, KANSAS 67206

Sheet
of

682-6561