
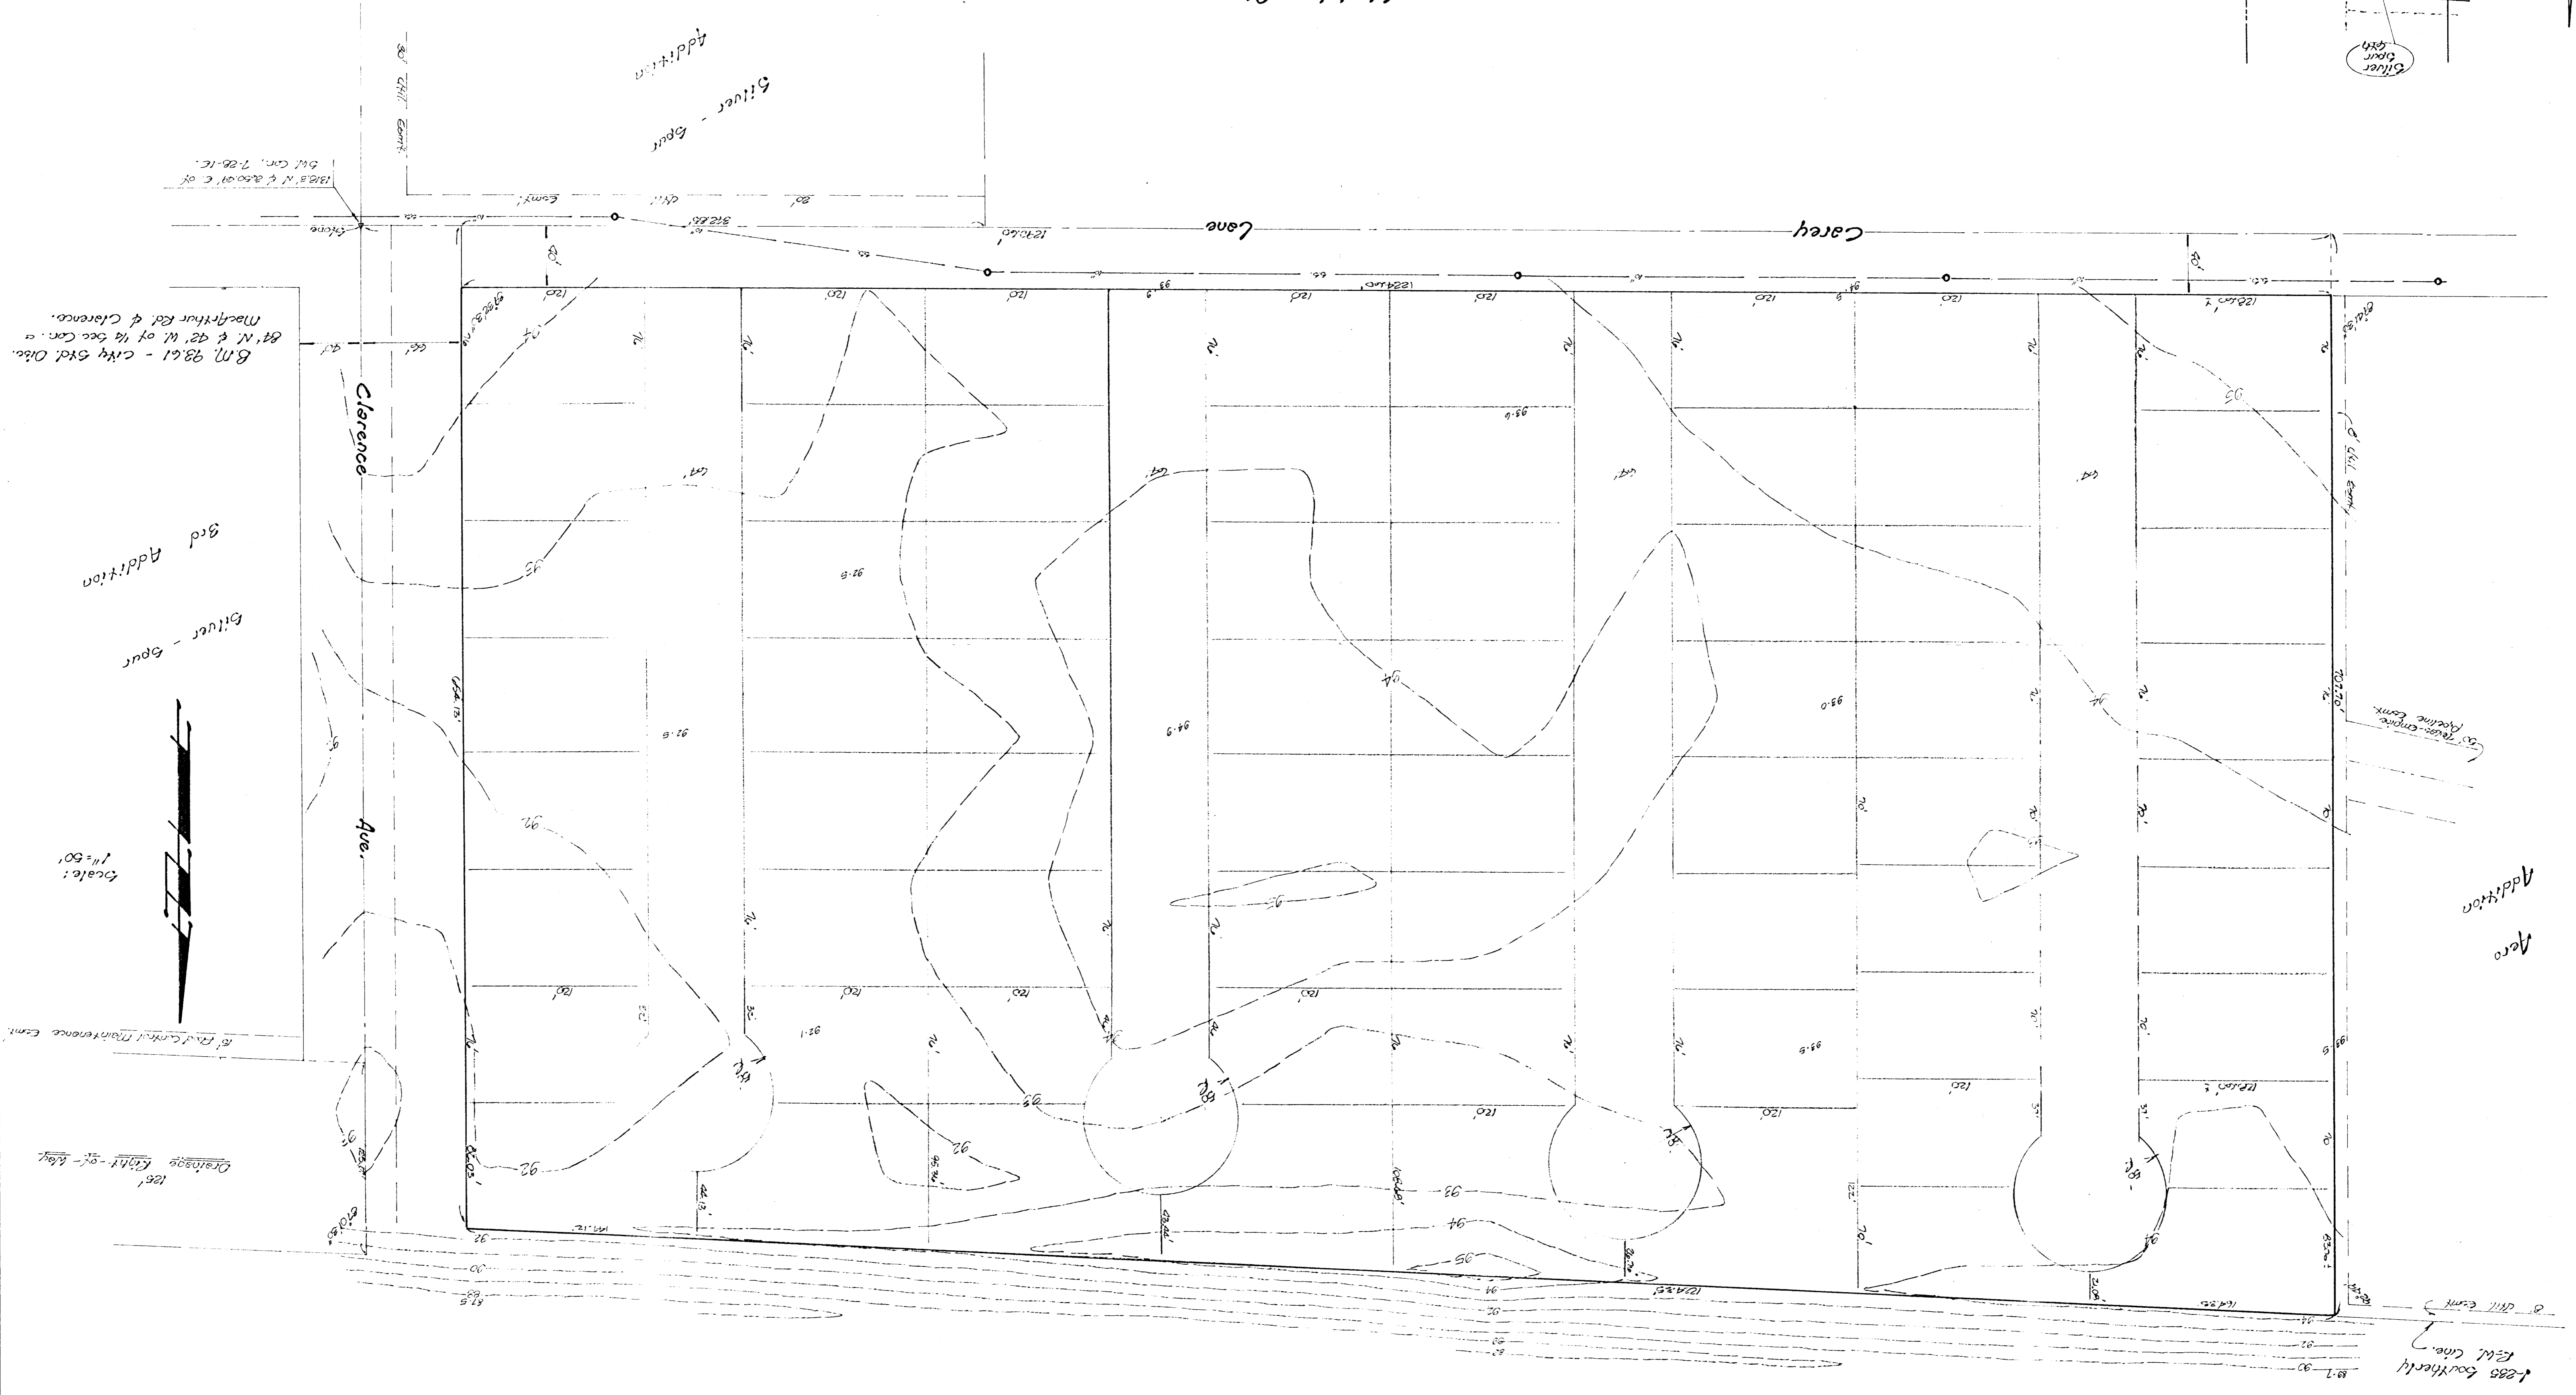


1-5-21
 X000-8172
 66 Lots. - 180 Acres.

Sketch Plat
 SILVER - 5PUR 644 ADDITION
 C. V. Mendenhall

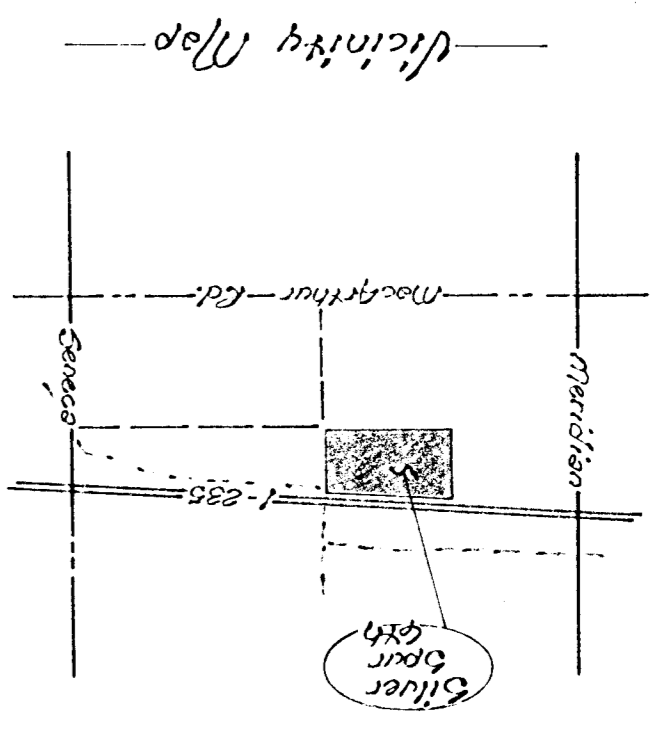

B.M. 93.61 - City Std. Obs.
 84' N. & 42' W. of 1/4 Sec. Cor. a
 MacArthur Rd. & Clarence.

125' Drainage Right-of-Way

1885 Southern
 R.R. line

Aero
 Addition

35' Mason Engine
 Machine Com.

Clarence

Ave.

Carey Lane

Silver - Spur
 Addition

3rd
 Addition

Silver - Spur

80' City
 Limit

172.8' N. & 250.0' E. of
 5th Cor. 7-26-12

8th City
 Limit

1st East Central
 Maintenance Com.