


1" = 50' Horiz.
1" = 5' Vert.

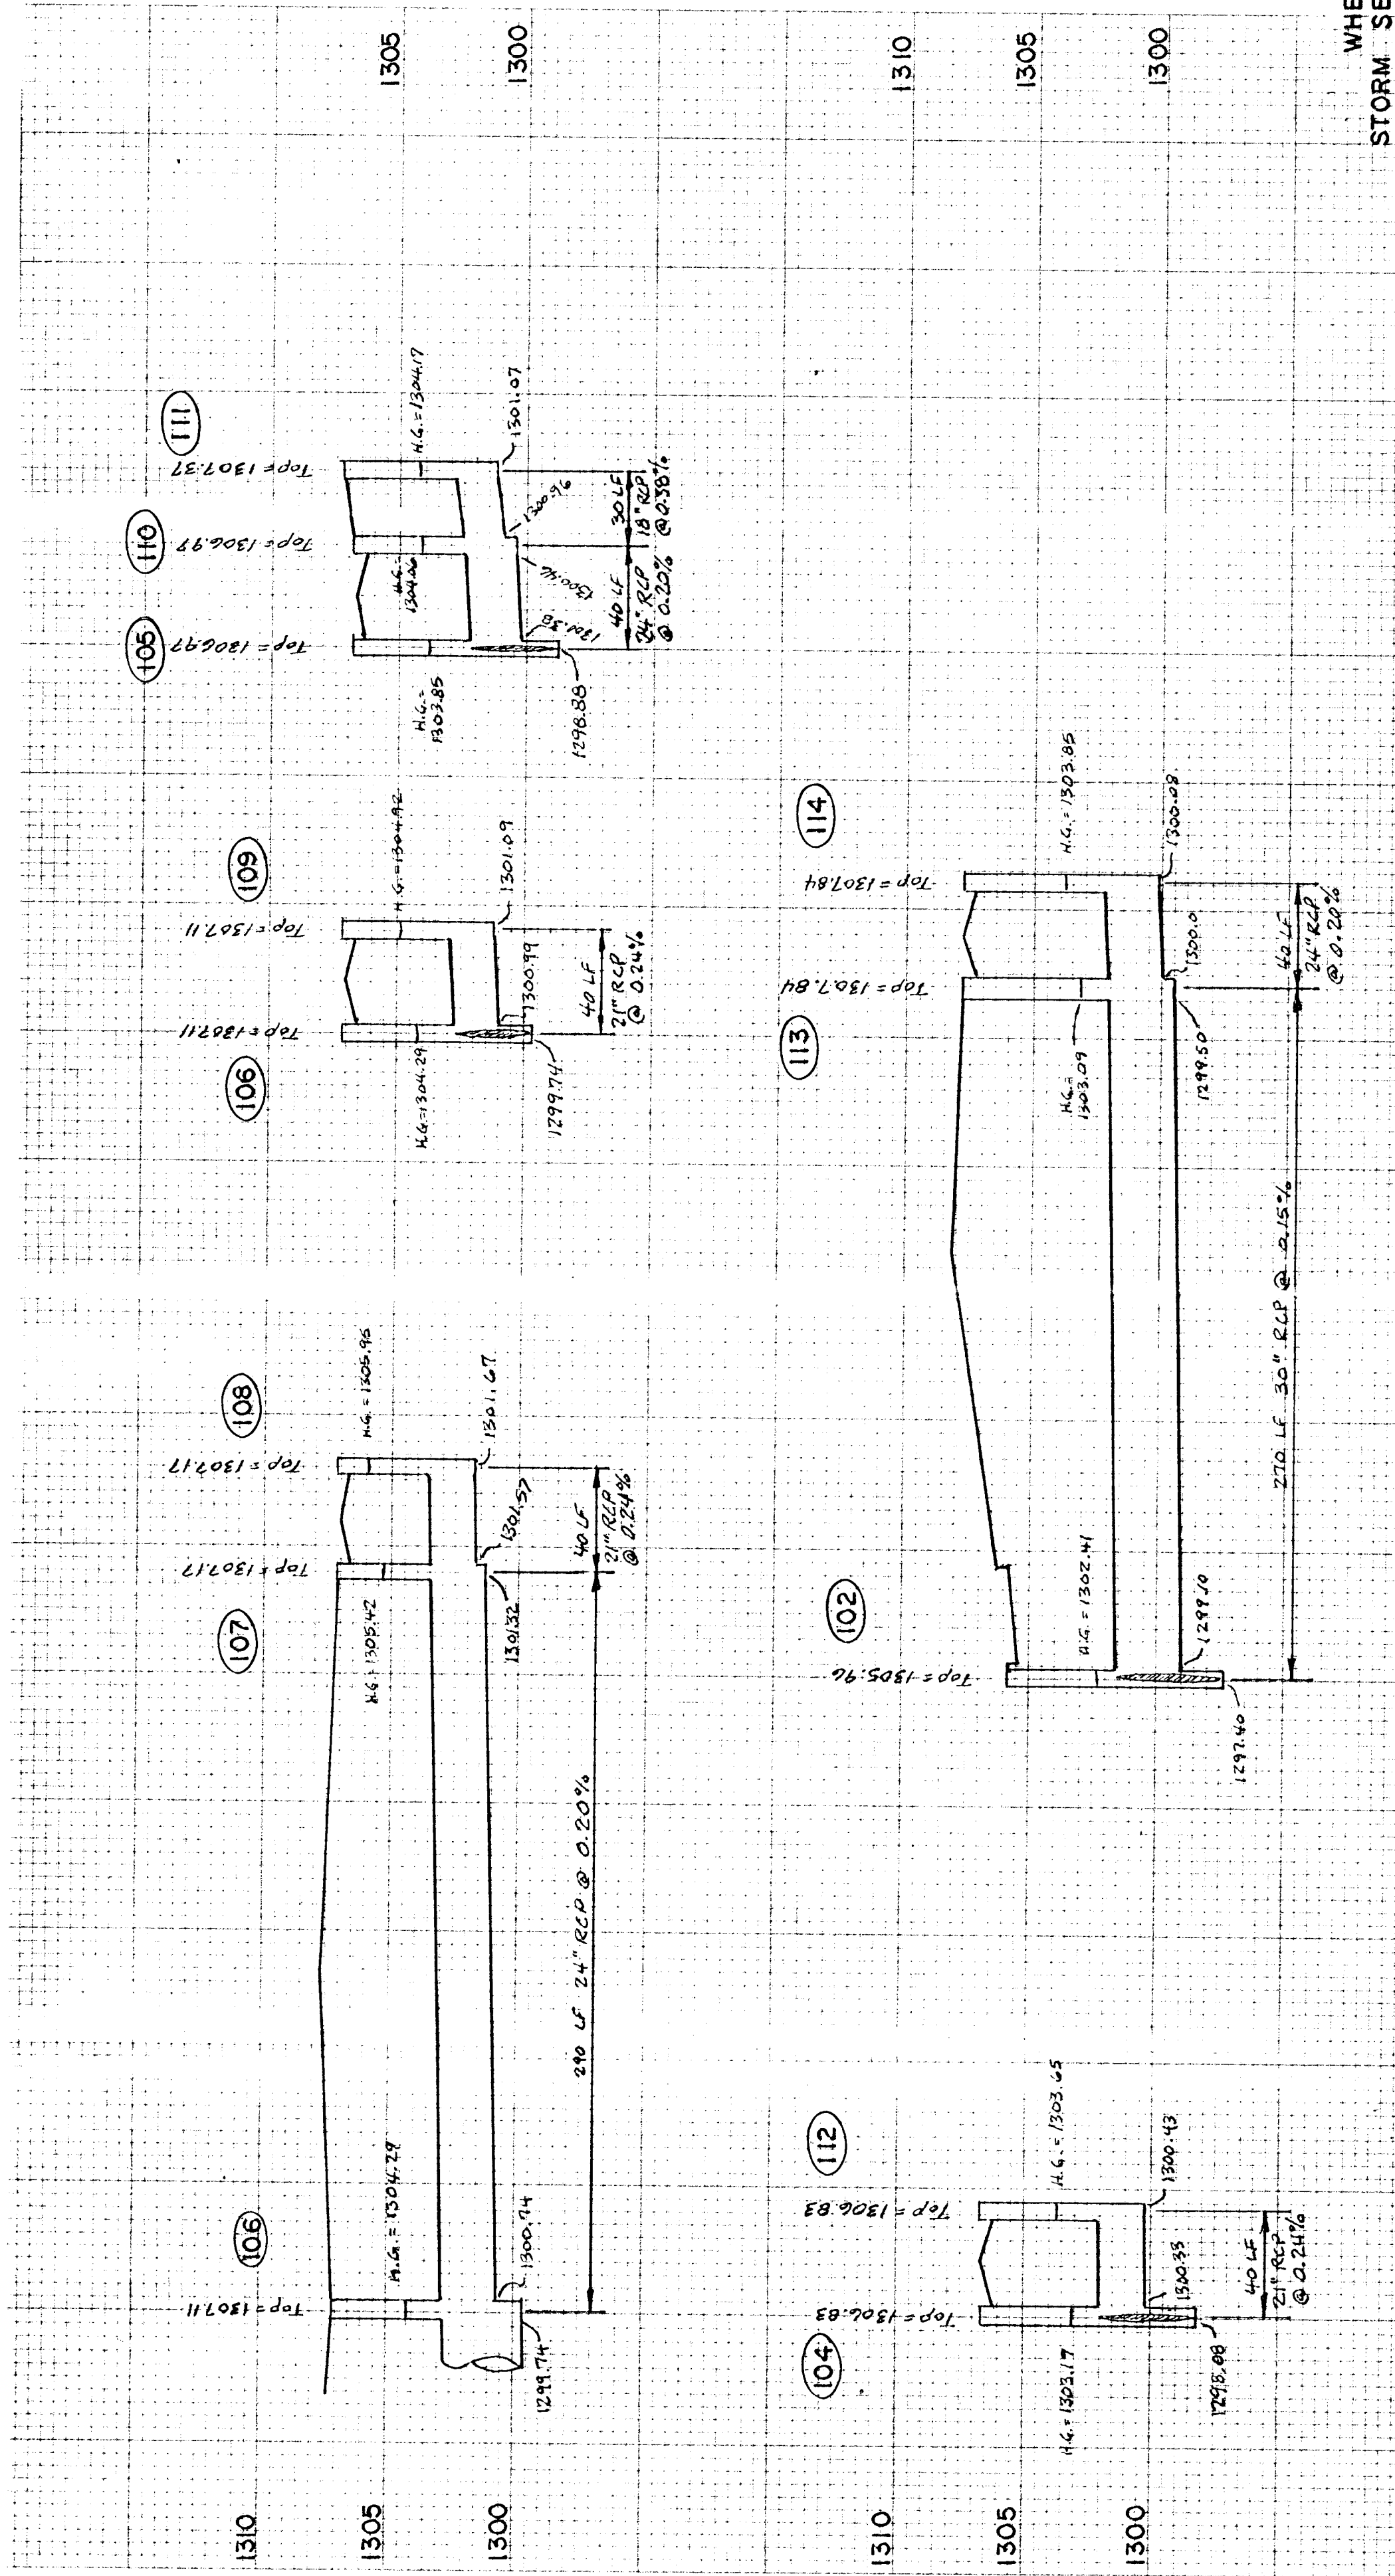

WHEATLAND
STORM SEWER PROFILES