

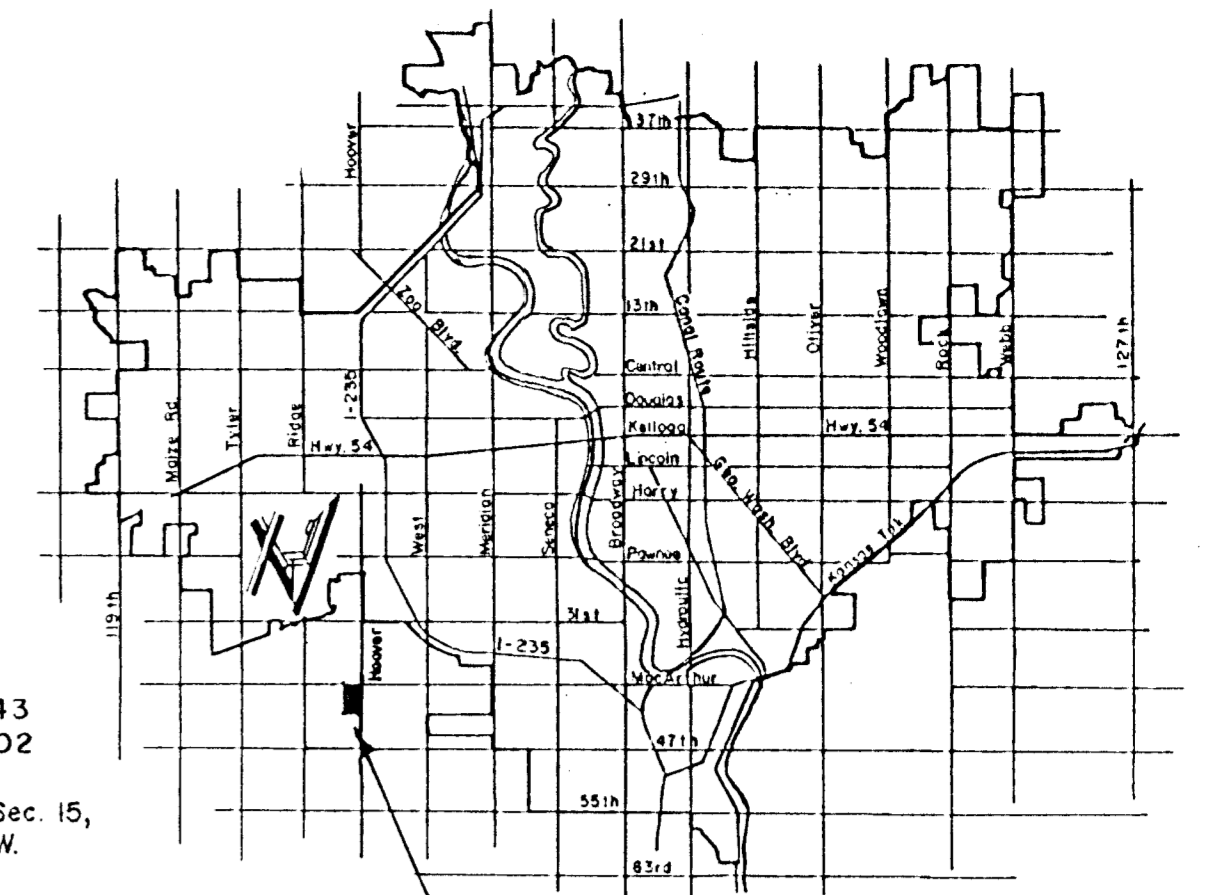


Drainage Plan

# WHEATLAND ADDITION SEDGWICK CO., KANSAS

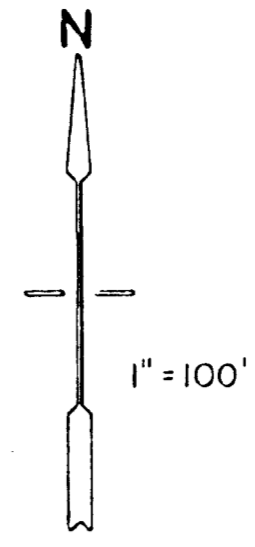

1" = 3 Miles

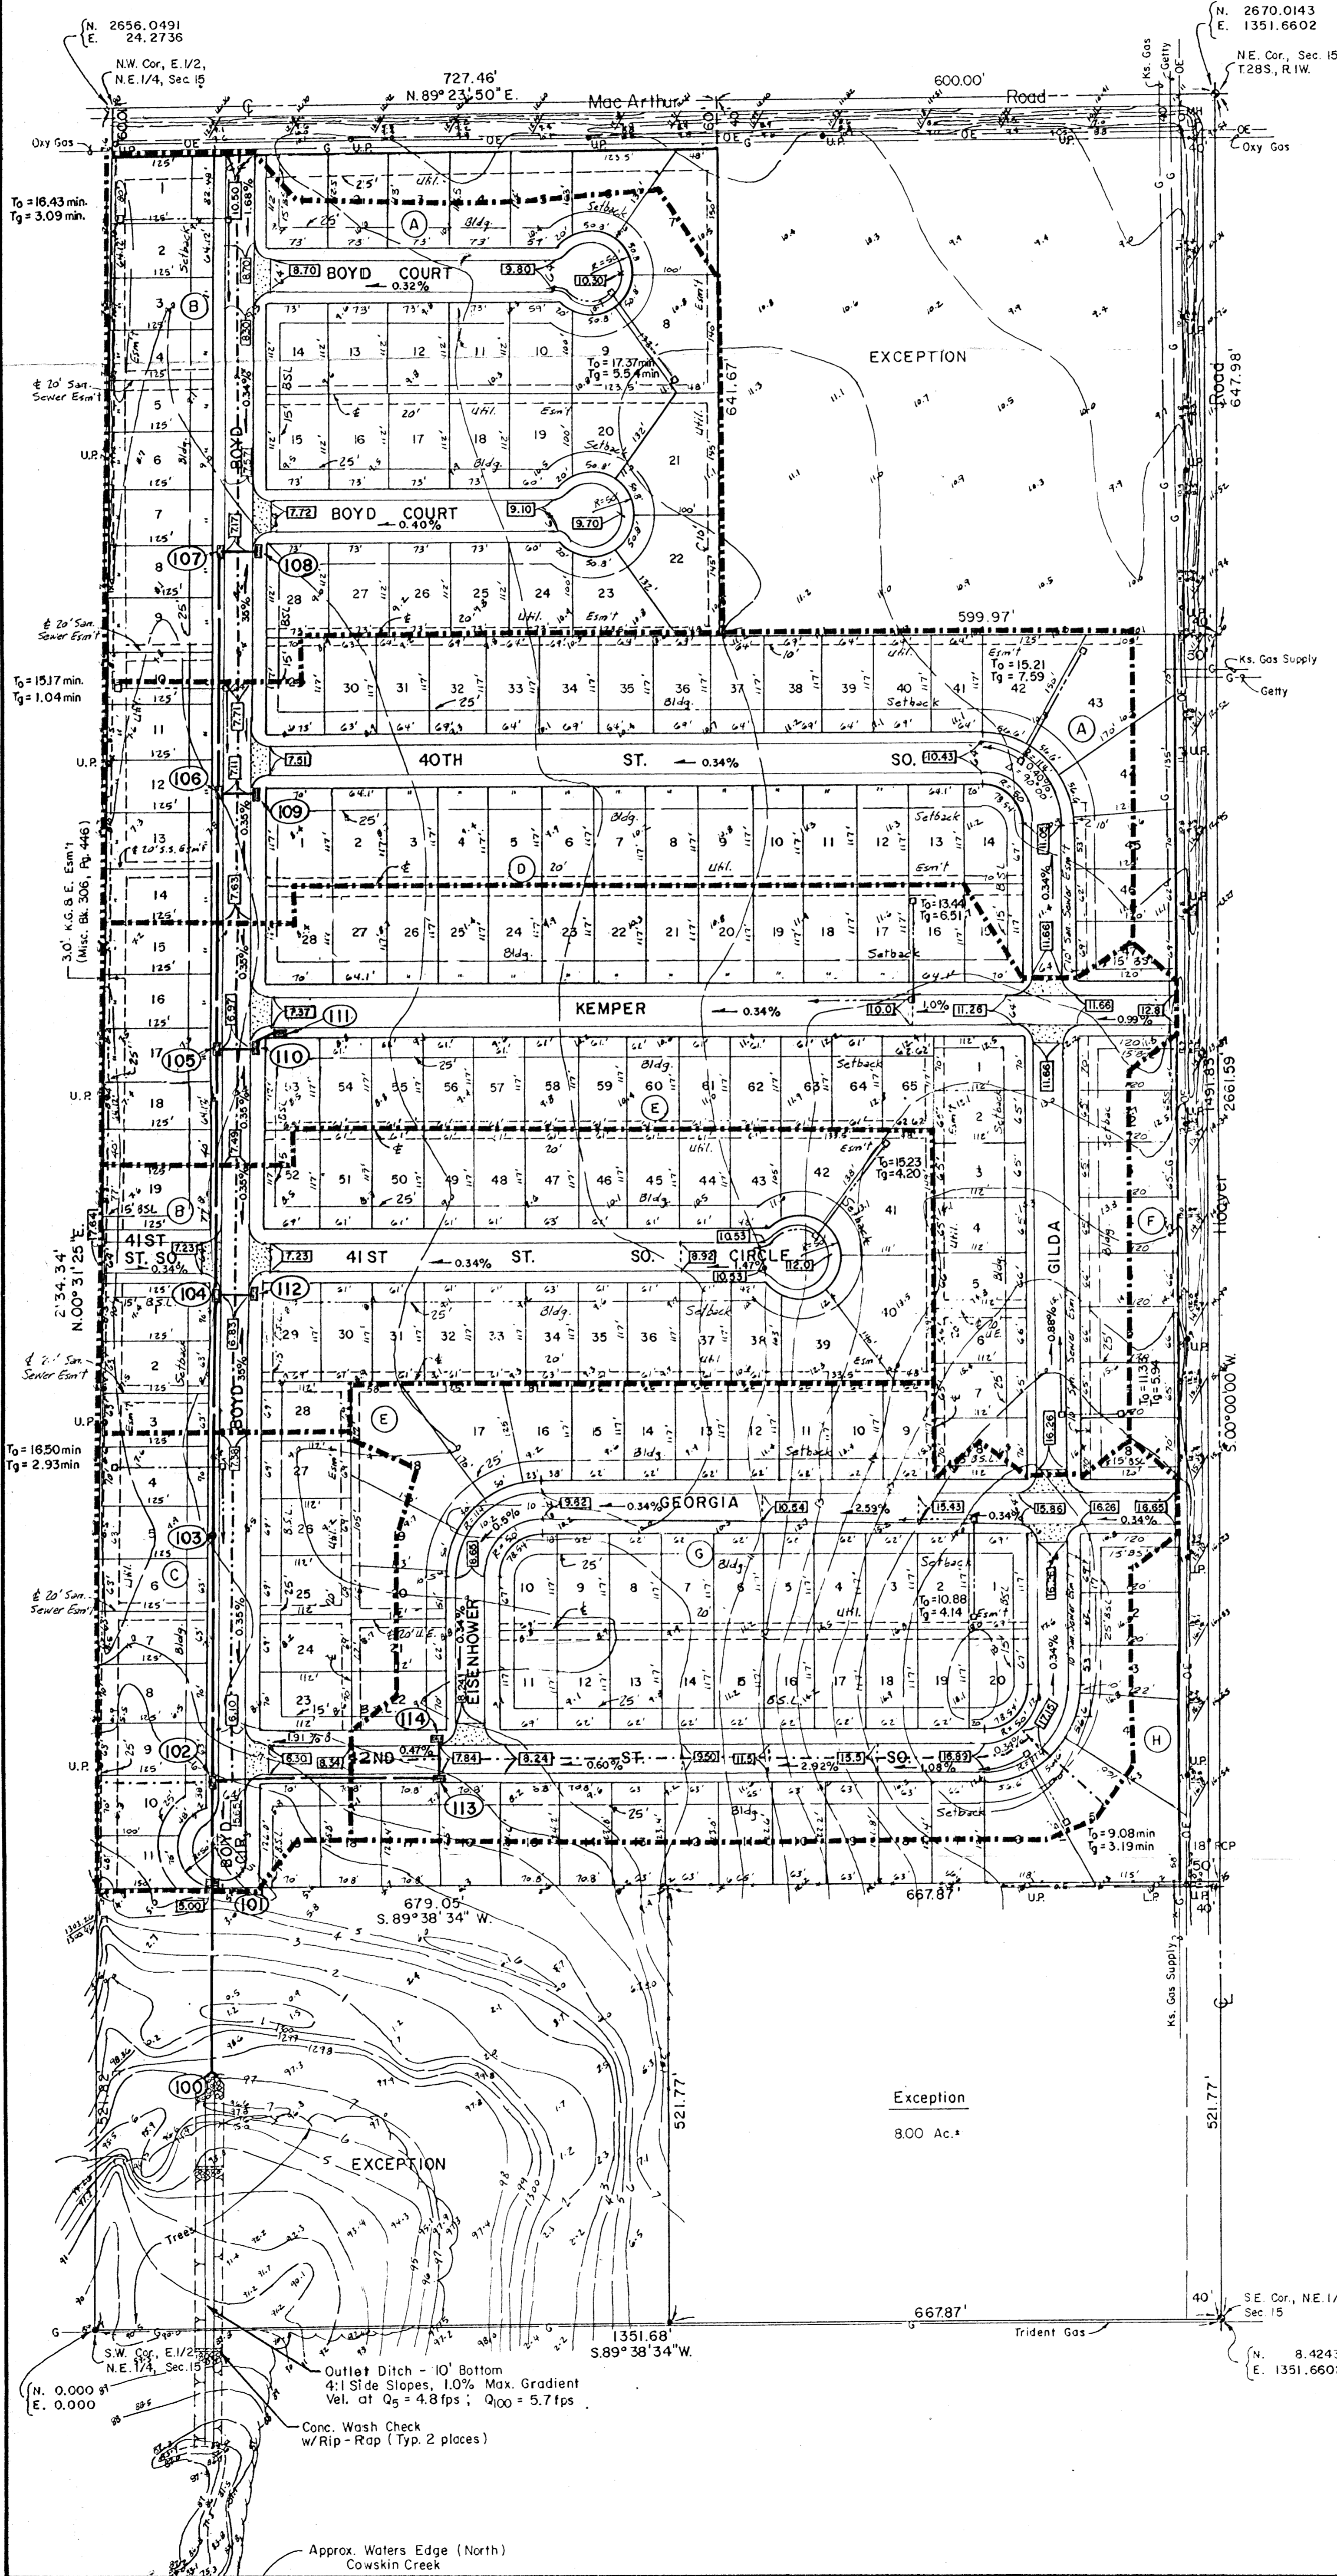

MOEHRING & ASSOCIATES  
CONSULTING ENGINEERS  
WICHITA