

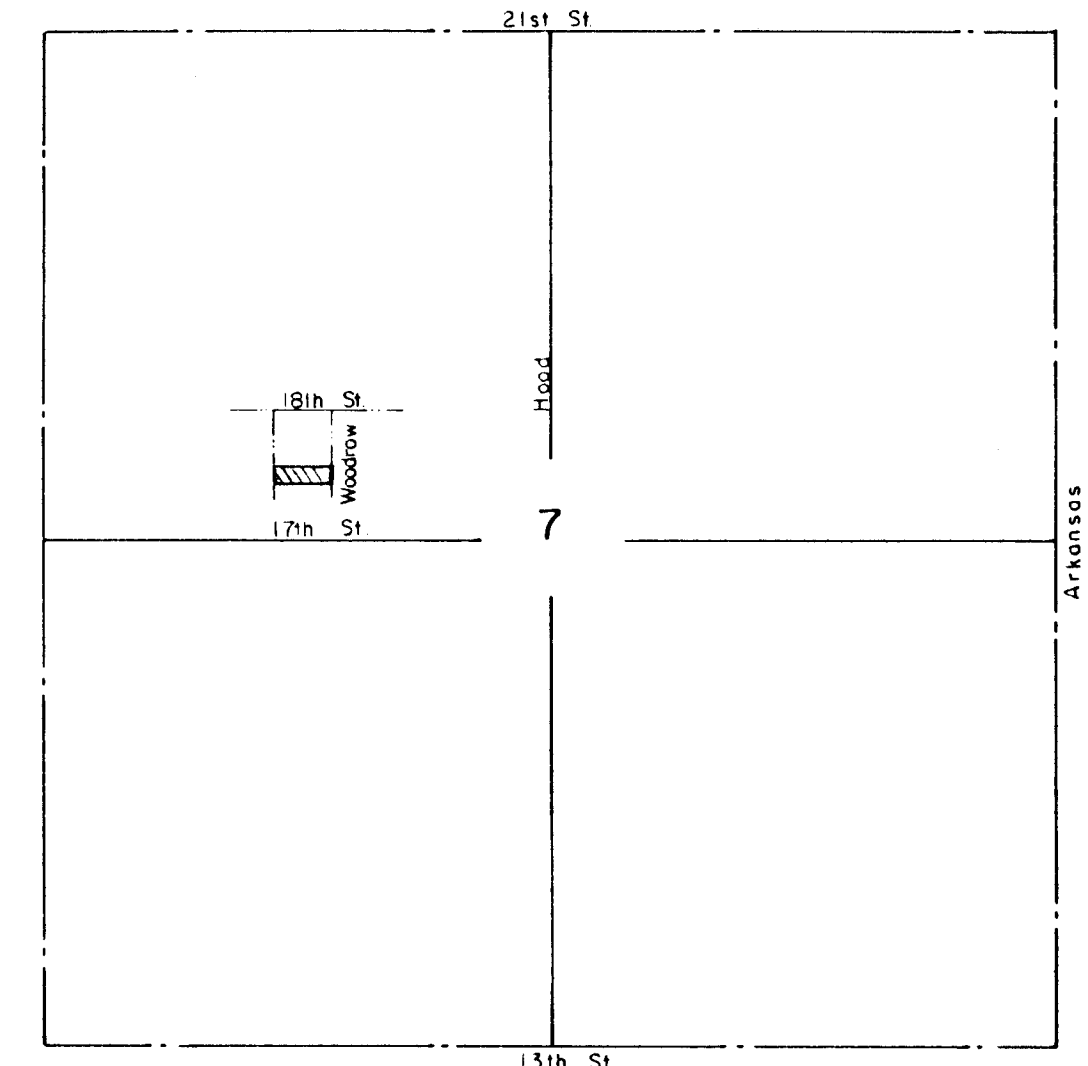


SKETCH PLAT
HYBRITECH ADDITION

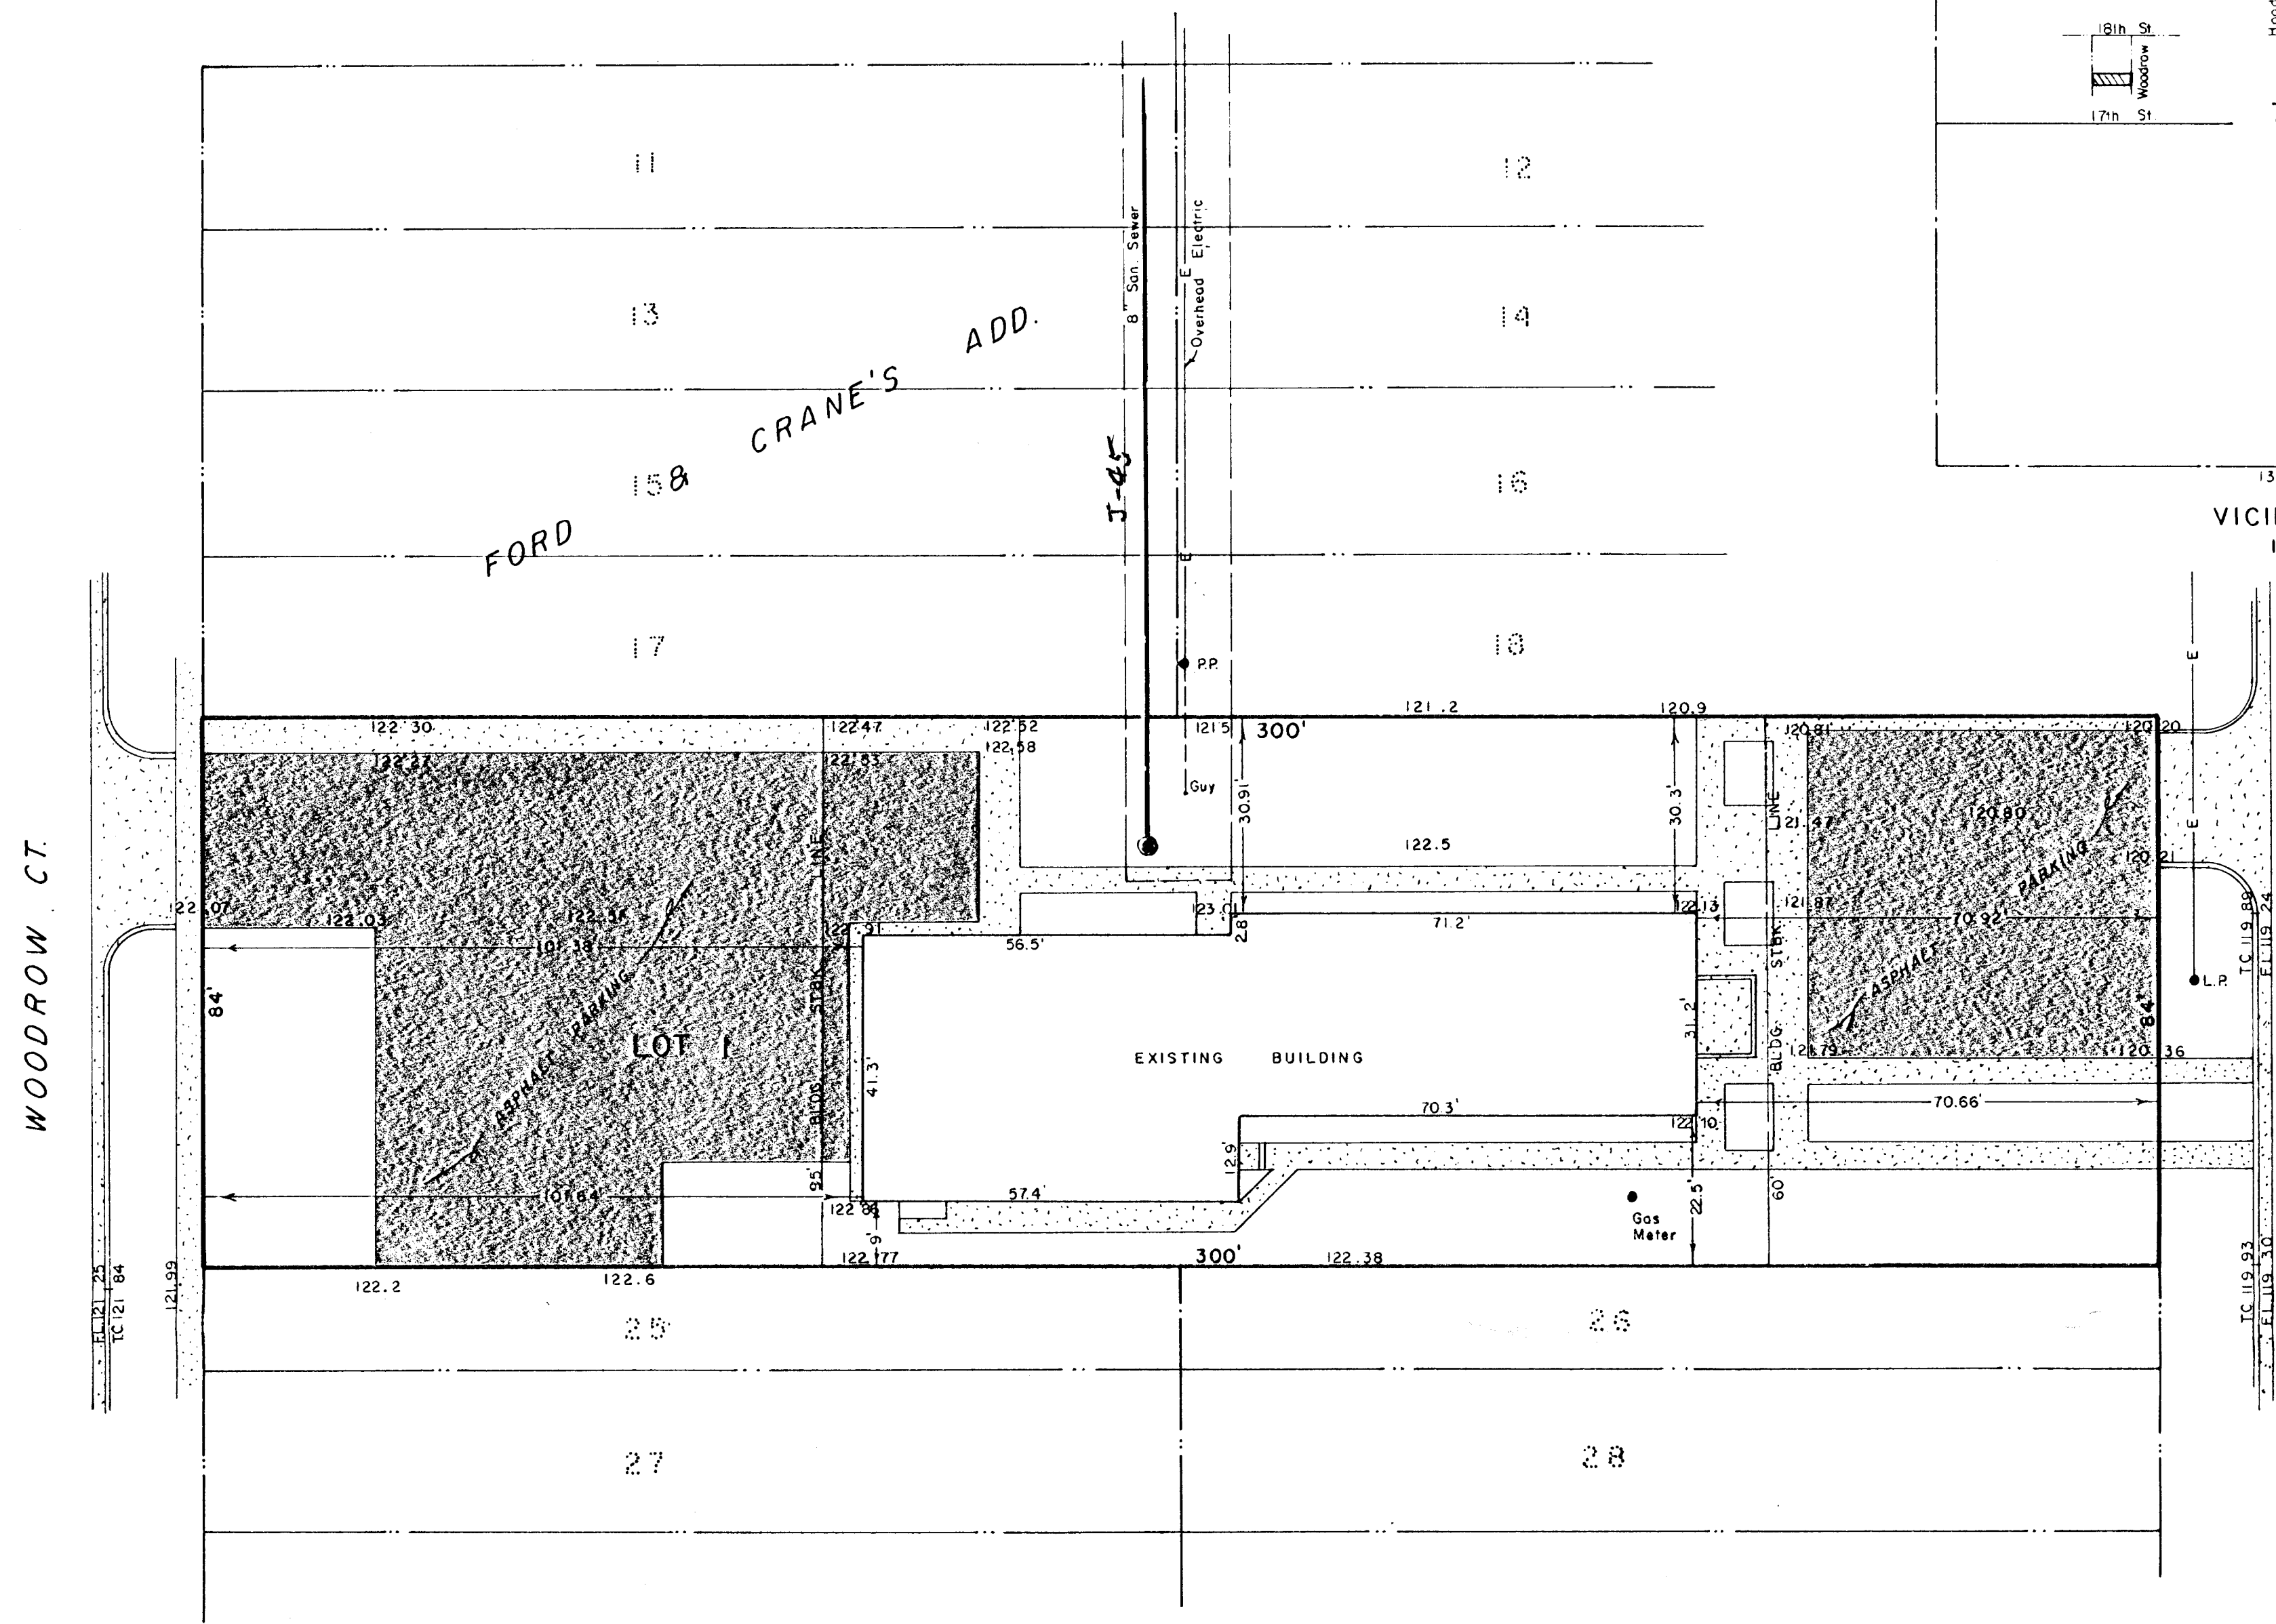

VICINITY MAP
1" = 1000'

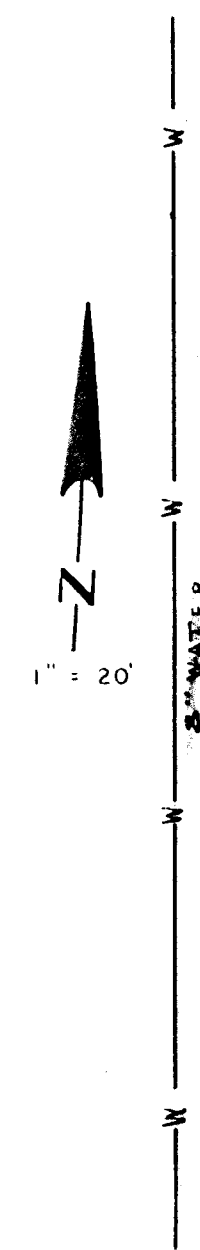

B.M. - ELEV. 122.31 - R.R. SPIKE IN PP AT NW COR.
OF WOODROW CT. & LISA LANE.

FOR: OAK KNOLL, INC.
902 N. WEST ST.
WICHITA, KS. 67203

LOWELL D. HIGH, L.S.
NOVEMBER 8, 1985