



1" = 60'

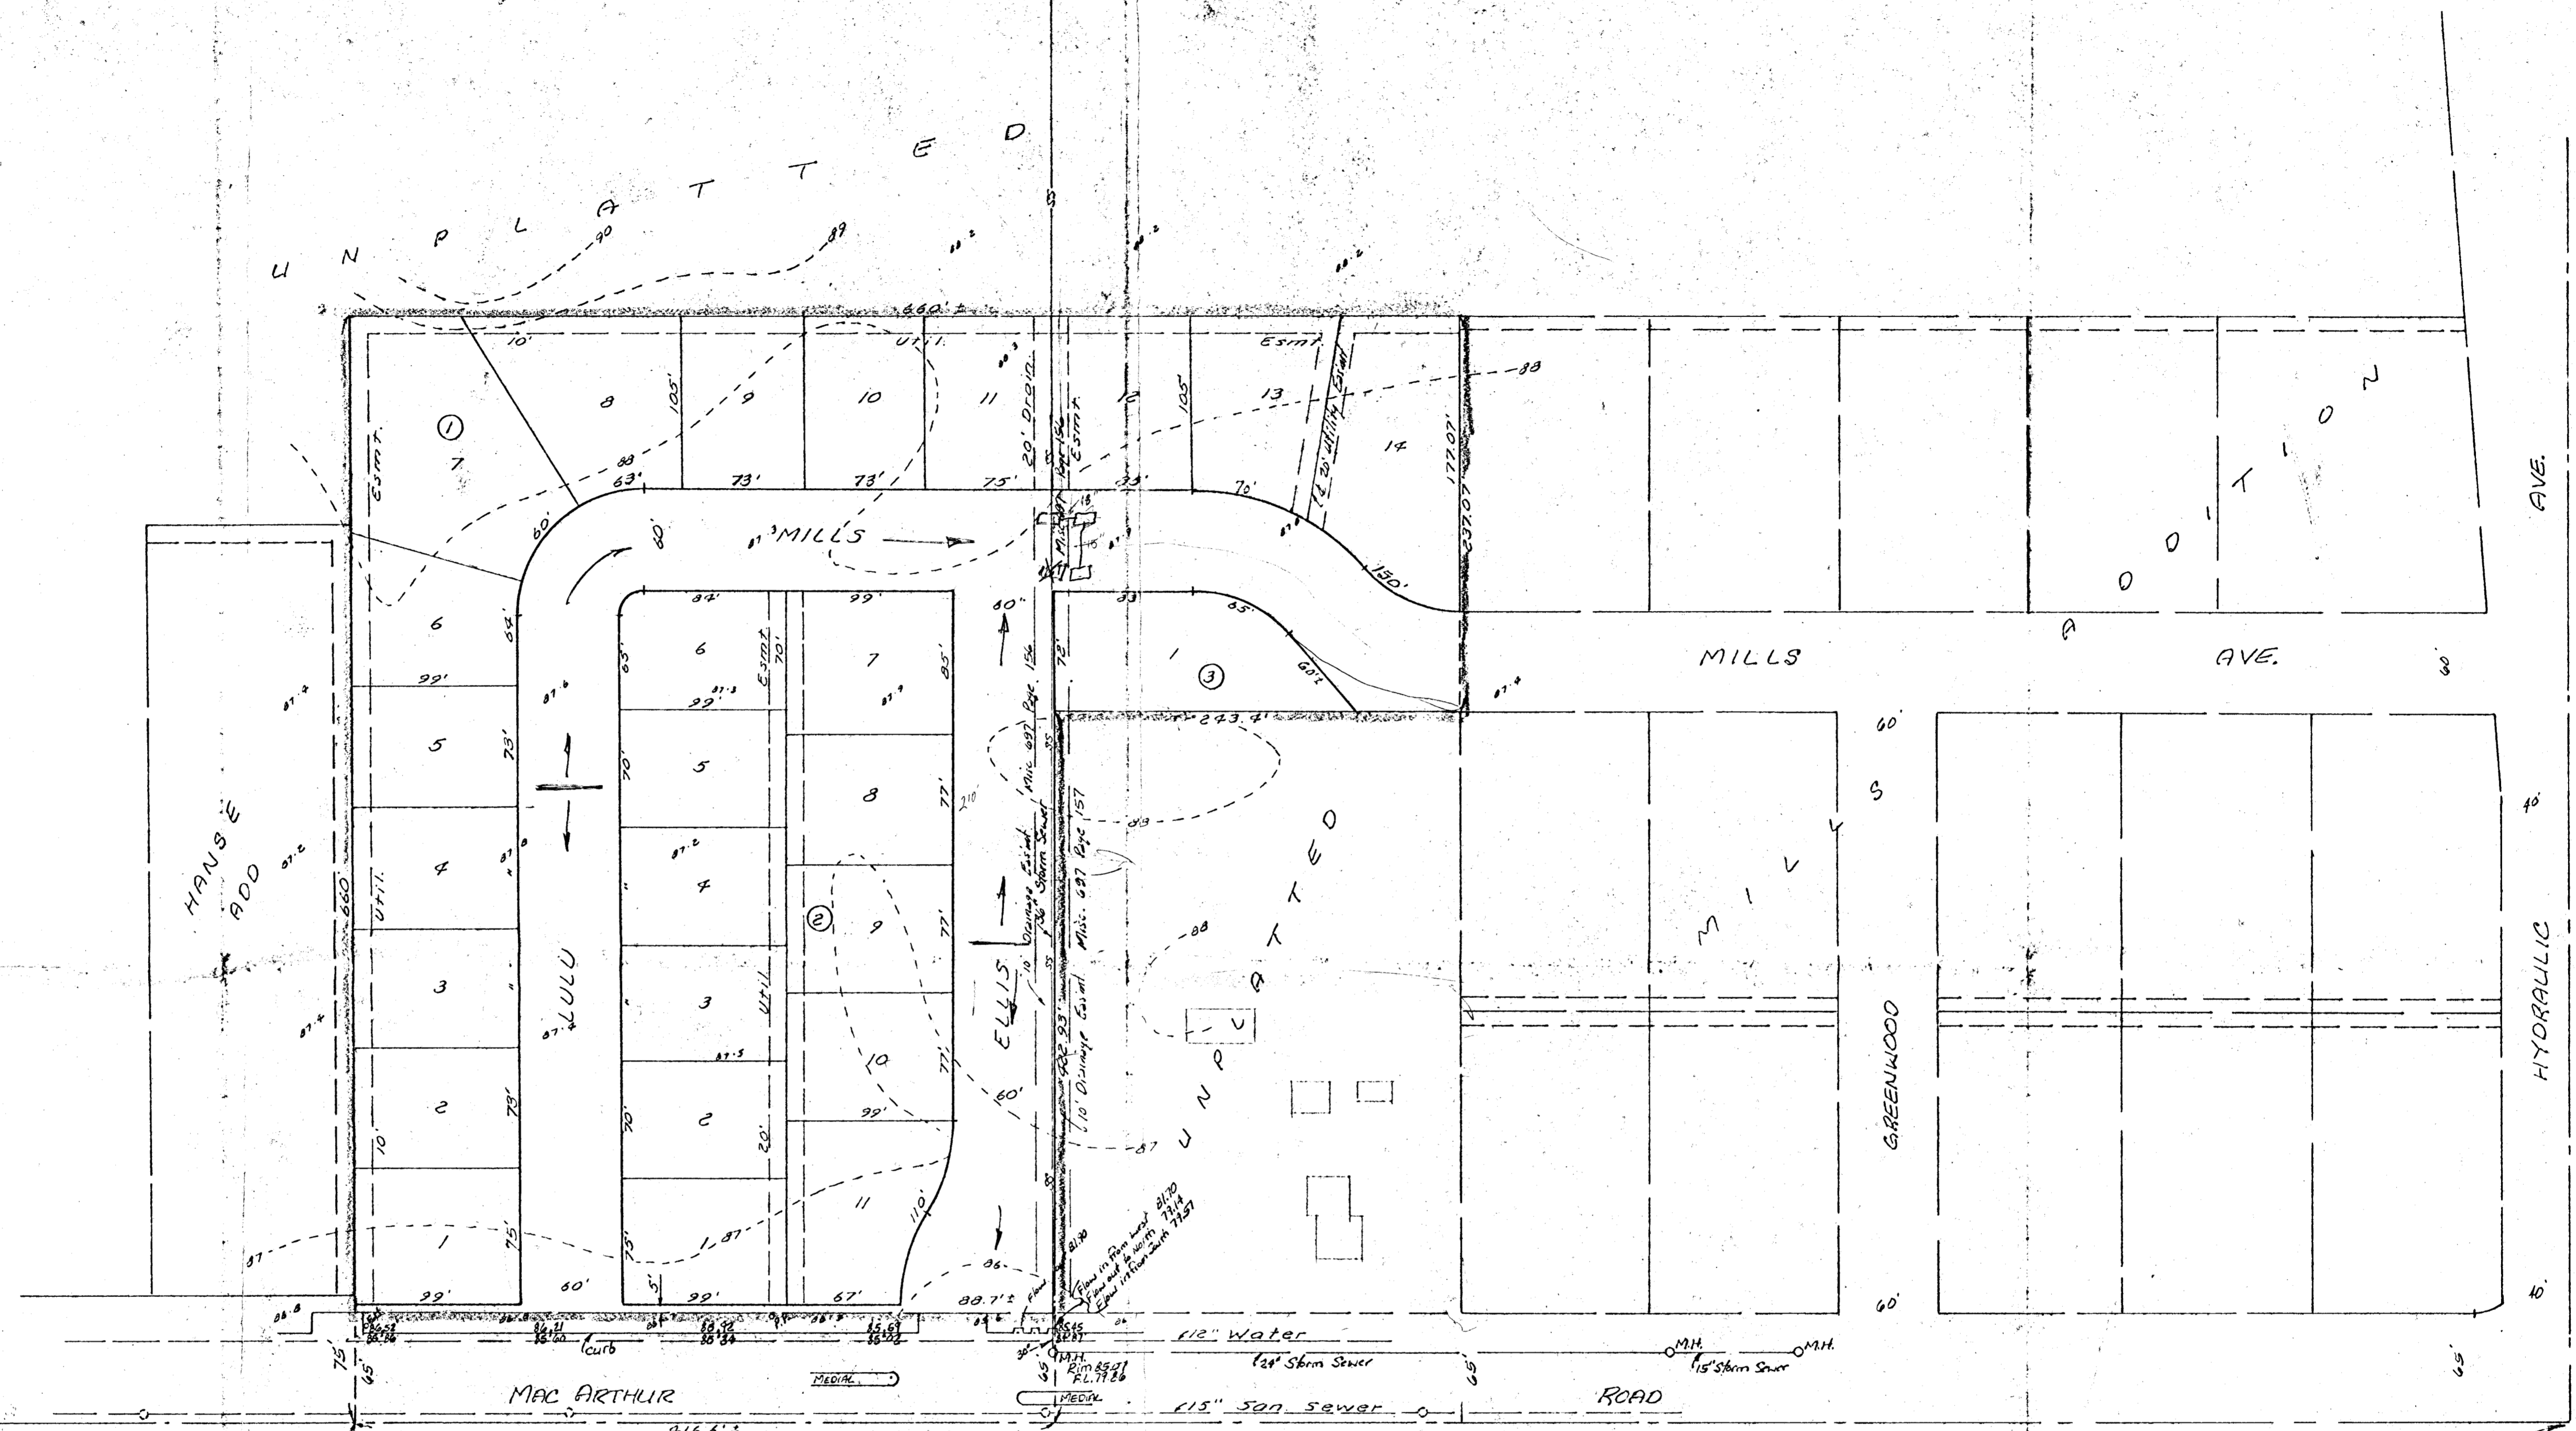

SW Cor. SW 1/4
SE 1/4, SE 1/4 Sec.
9-28S-1E

SE Cor. SE 1/4
Sec. 9-28S-1E

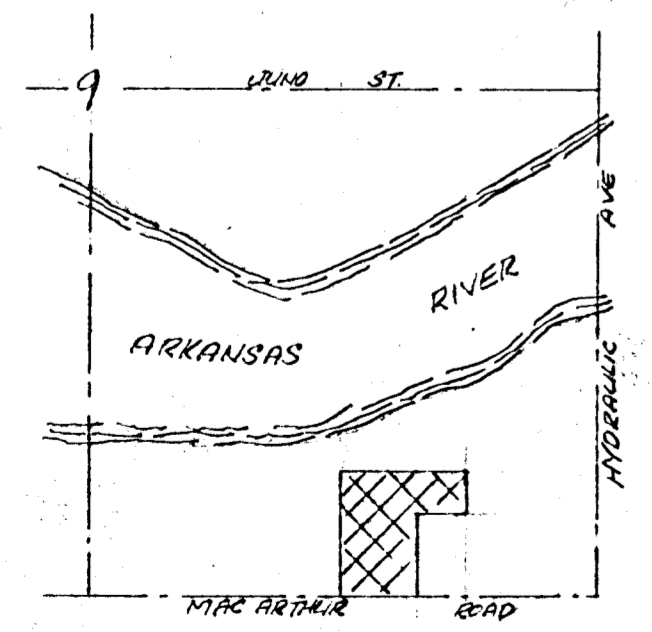

VICINITY PLAT
1" = 1000'

B.M. NE Cor. Conc. Base
Signal Light SW Cor
Hydraulic & Mac Arthur
E1. 06. 91 (city)

Drainage PRELIM PLAT SOUTH FIELD ADDITION

PART OF THE SE 1/4 OF SEC. 9, TWP. 28-S, R-1E

OWNER JEROME HOLT
DEVELOPERS
DOYLE HAMPTON
HOWARD PECHIN