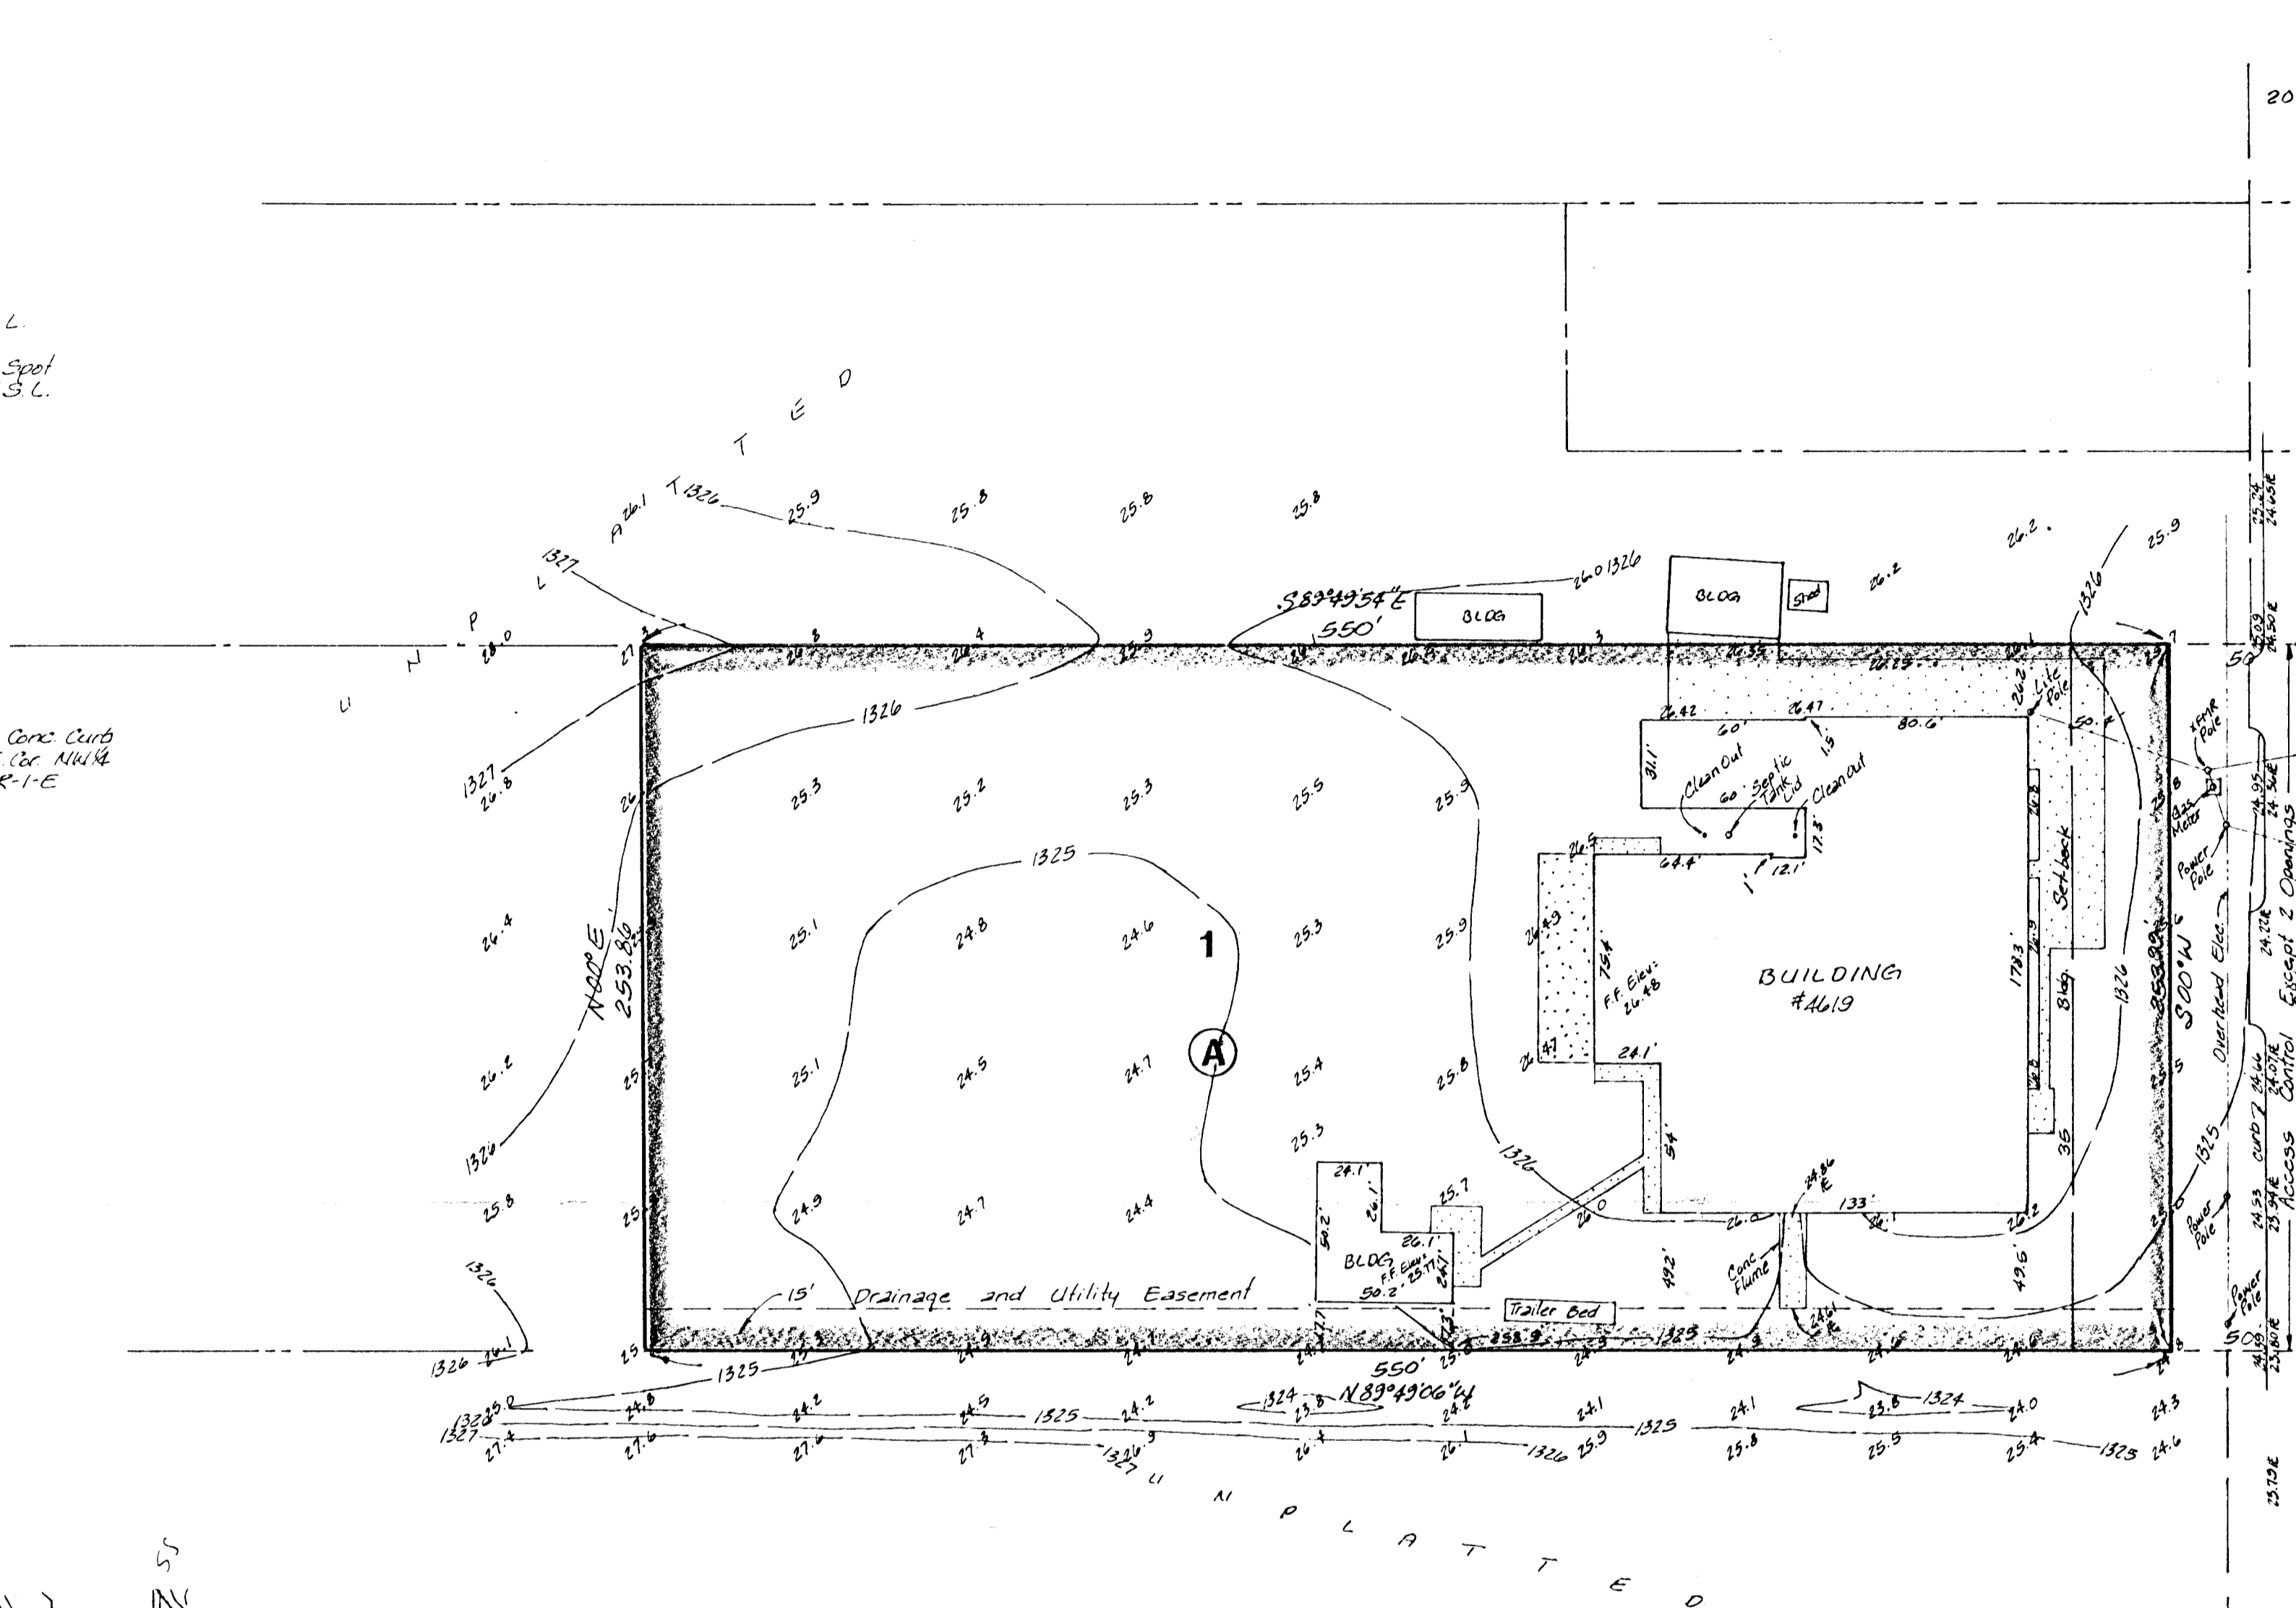
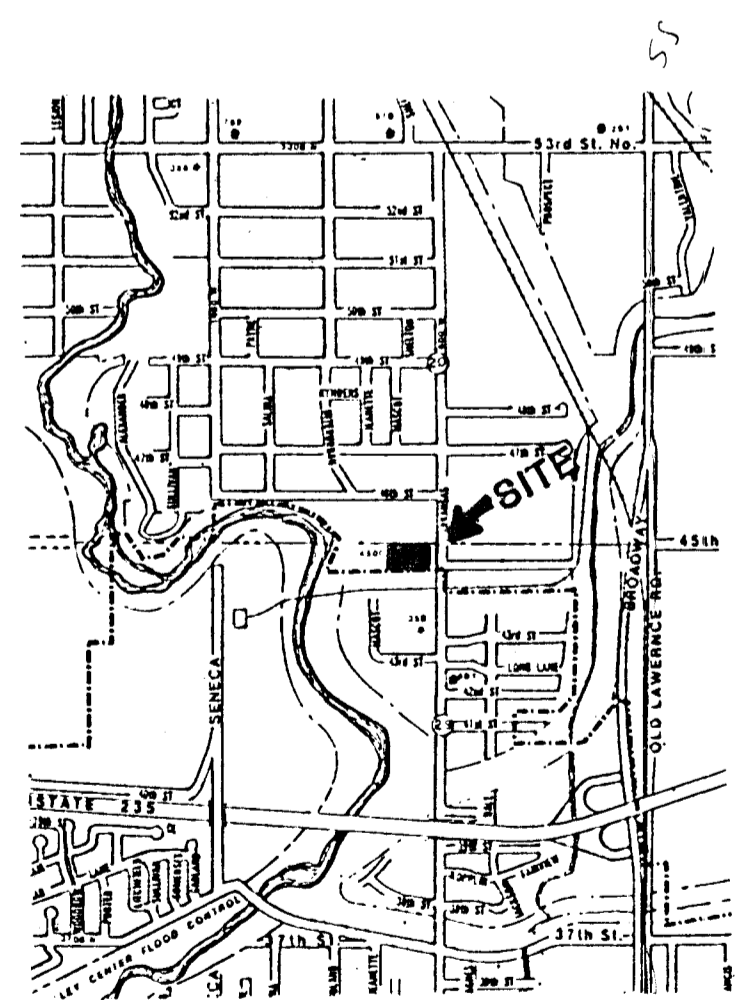

 1" = 50'
 Elevation = M.S.L.
 NOTE: Add 1300 to Spot
 Elevations for M.S.L.

BENCH MARK: "I" cut on Conc. Curb
 19' N. 118' E. of N.E. cor. NW 1/4
 Sec. 29, Twp. 26-S, R-1-E



ARKANSAS
 N.E. Cor. of East Lot 2
 E. N.E. Cor. NW 1/4
 Sec. 29, Twp. 26-S, R-1-E



VICINITY PLAT

SKETCH PLAT
WANNOW 2ND ADDITION
 SEDGWICK COUNTY, KANSAS

LOT 1, BLOCK A, WANNOW ADDITION, SEDGWICK COUNTY, KANSAS
 AND THE WEST 300 FEET OF THE EAST 600 FEET OF GOVERNMENT
 LOT 2 IN THE NW 1/4 OF SEC 29 TWP 26-S R-1-E OF THE 6TH P.M.,
 SEDGWICK COUNTY, KANSAS

VALLEY WHOLESALE FLORAL, INC.
GERALD A. YOCUM, SEC/TREAS

9 S/D 33-11

16 55