


1" = 40'
 Bench mark:
 City standard square cut center
 of concrete headwall to R.C.B.,
 24.5 ft. south & 56.7 ft. west of
 centerlines of Greenwich &
 Central
 Elev. = 188.83 City Datum

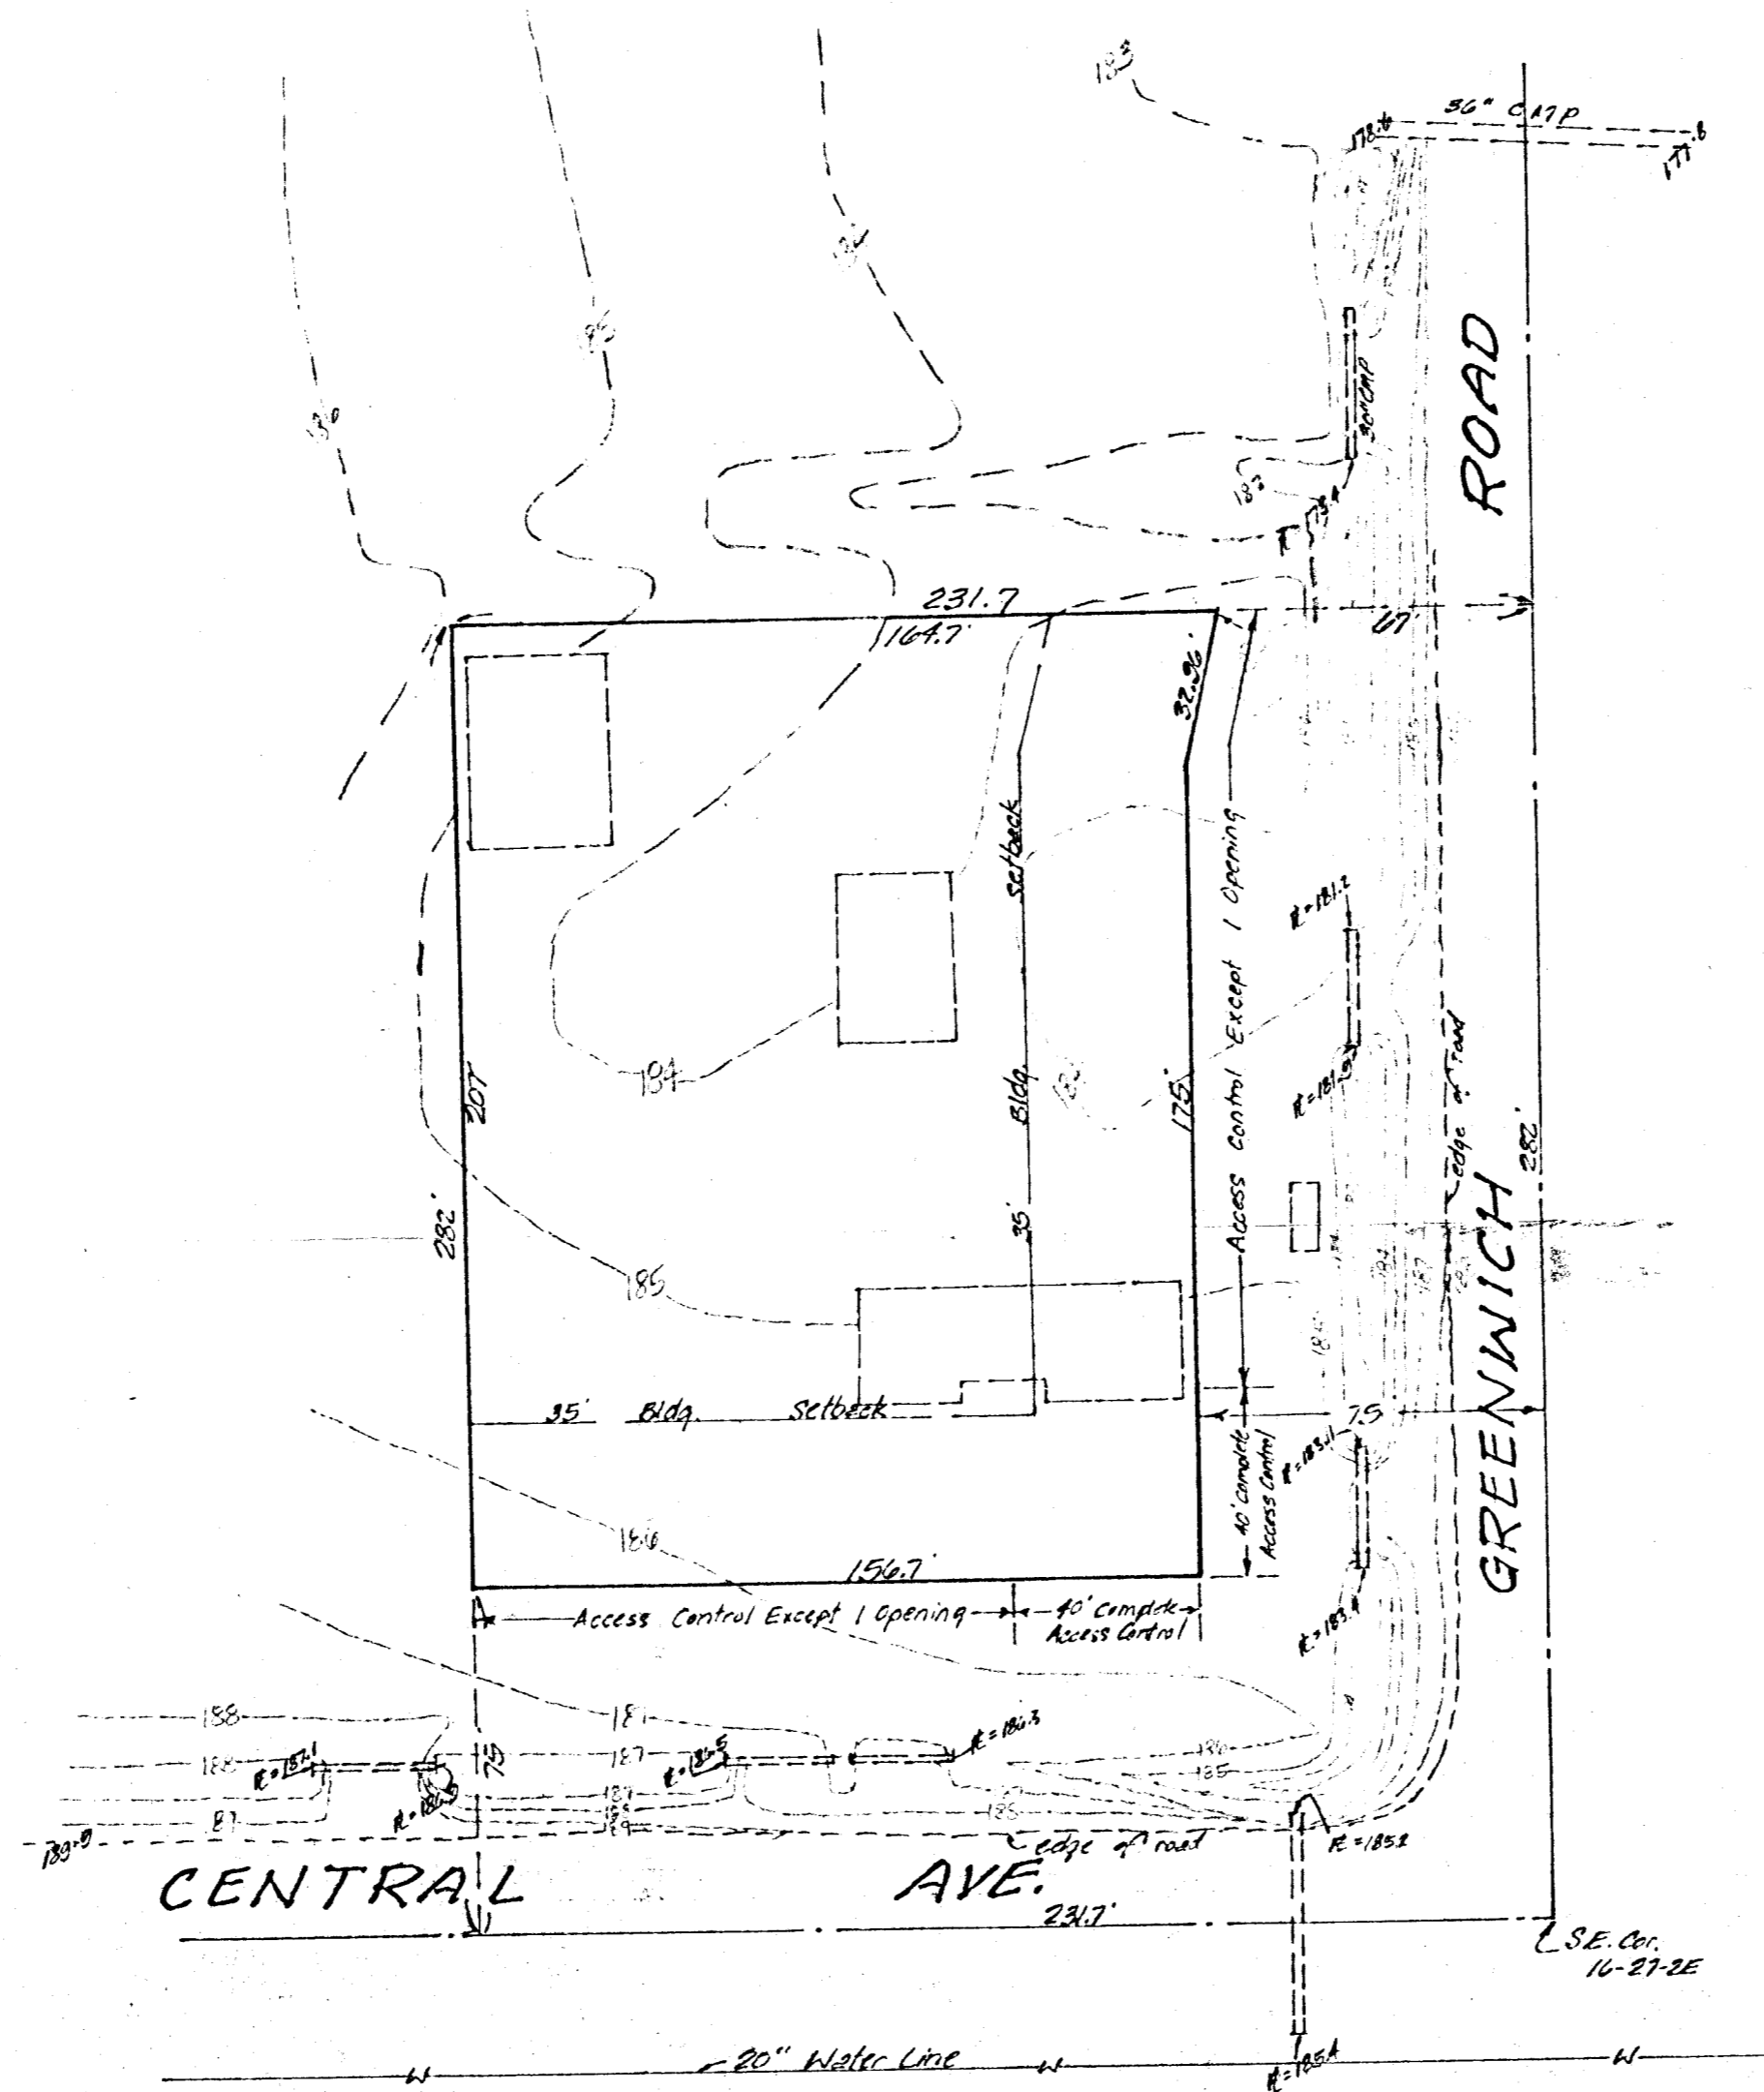

SKETCH PLAT
SAMRA 2ND ADDITION
 The south 282 feet of the east 231.7 feet
 of the S.E. 1/4 of Sec. 14, Twp 27-S, R. 2-E.

Owners: Lyndon Gamelson &
 Laurance A. Thompson