


SCALE: 1"=100'

CRESTVIEW LAKES

SW COR. SW 1/4 SEC. 1-27-1E

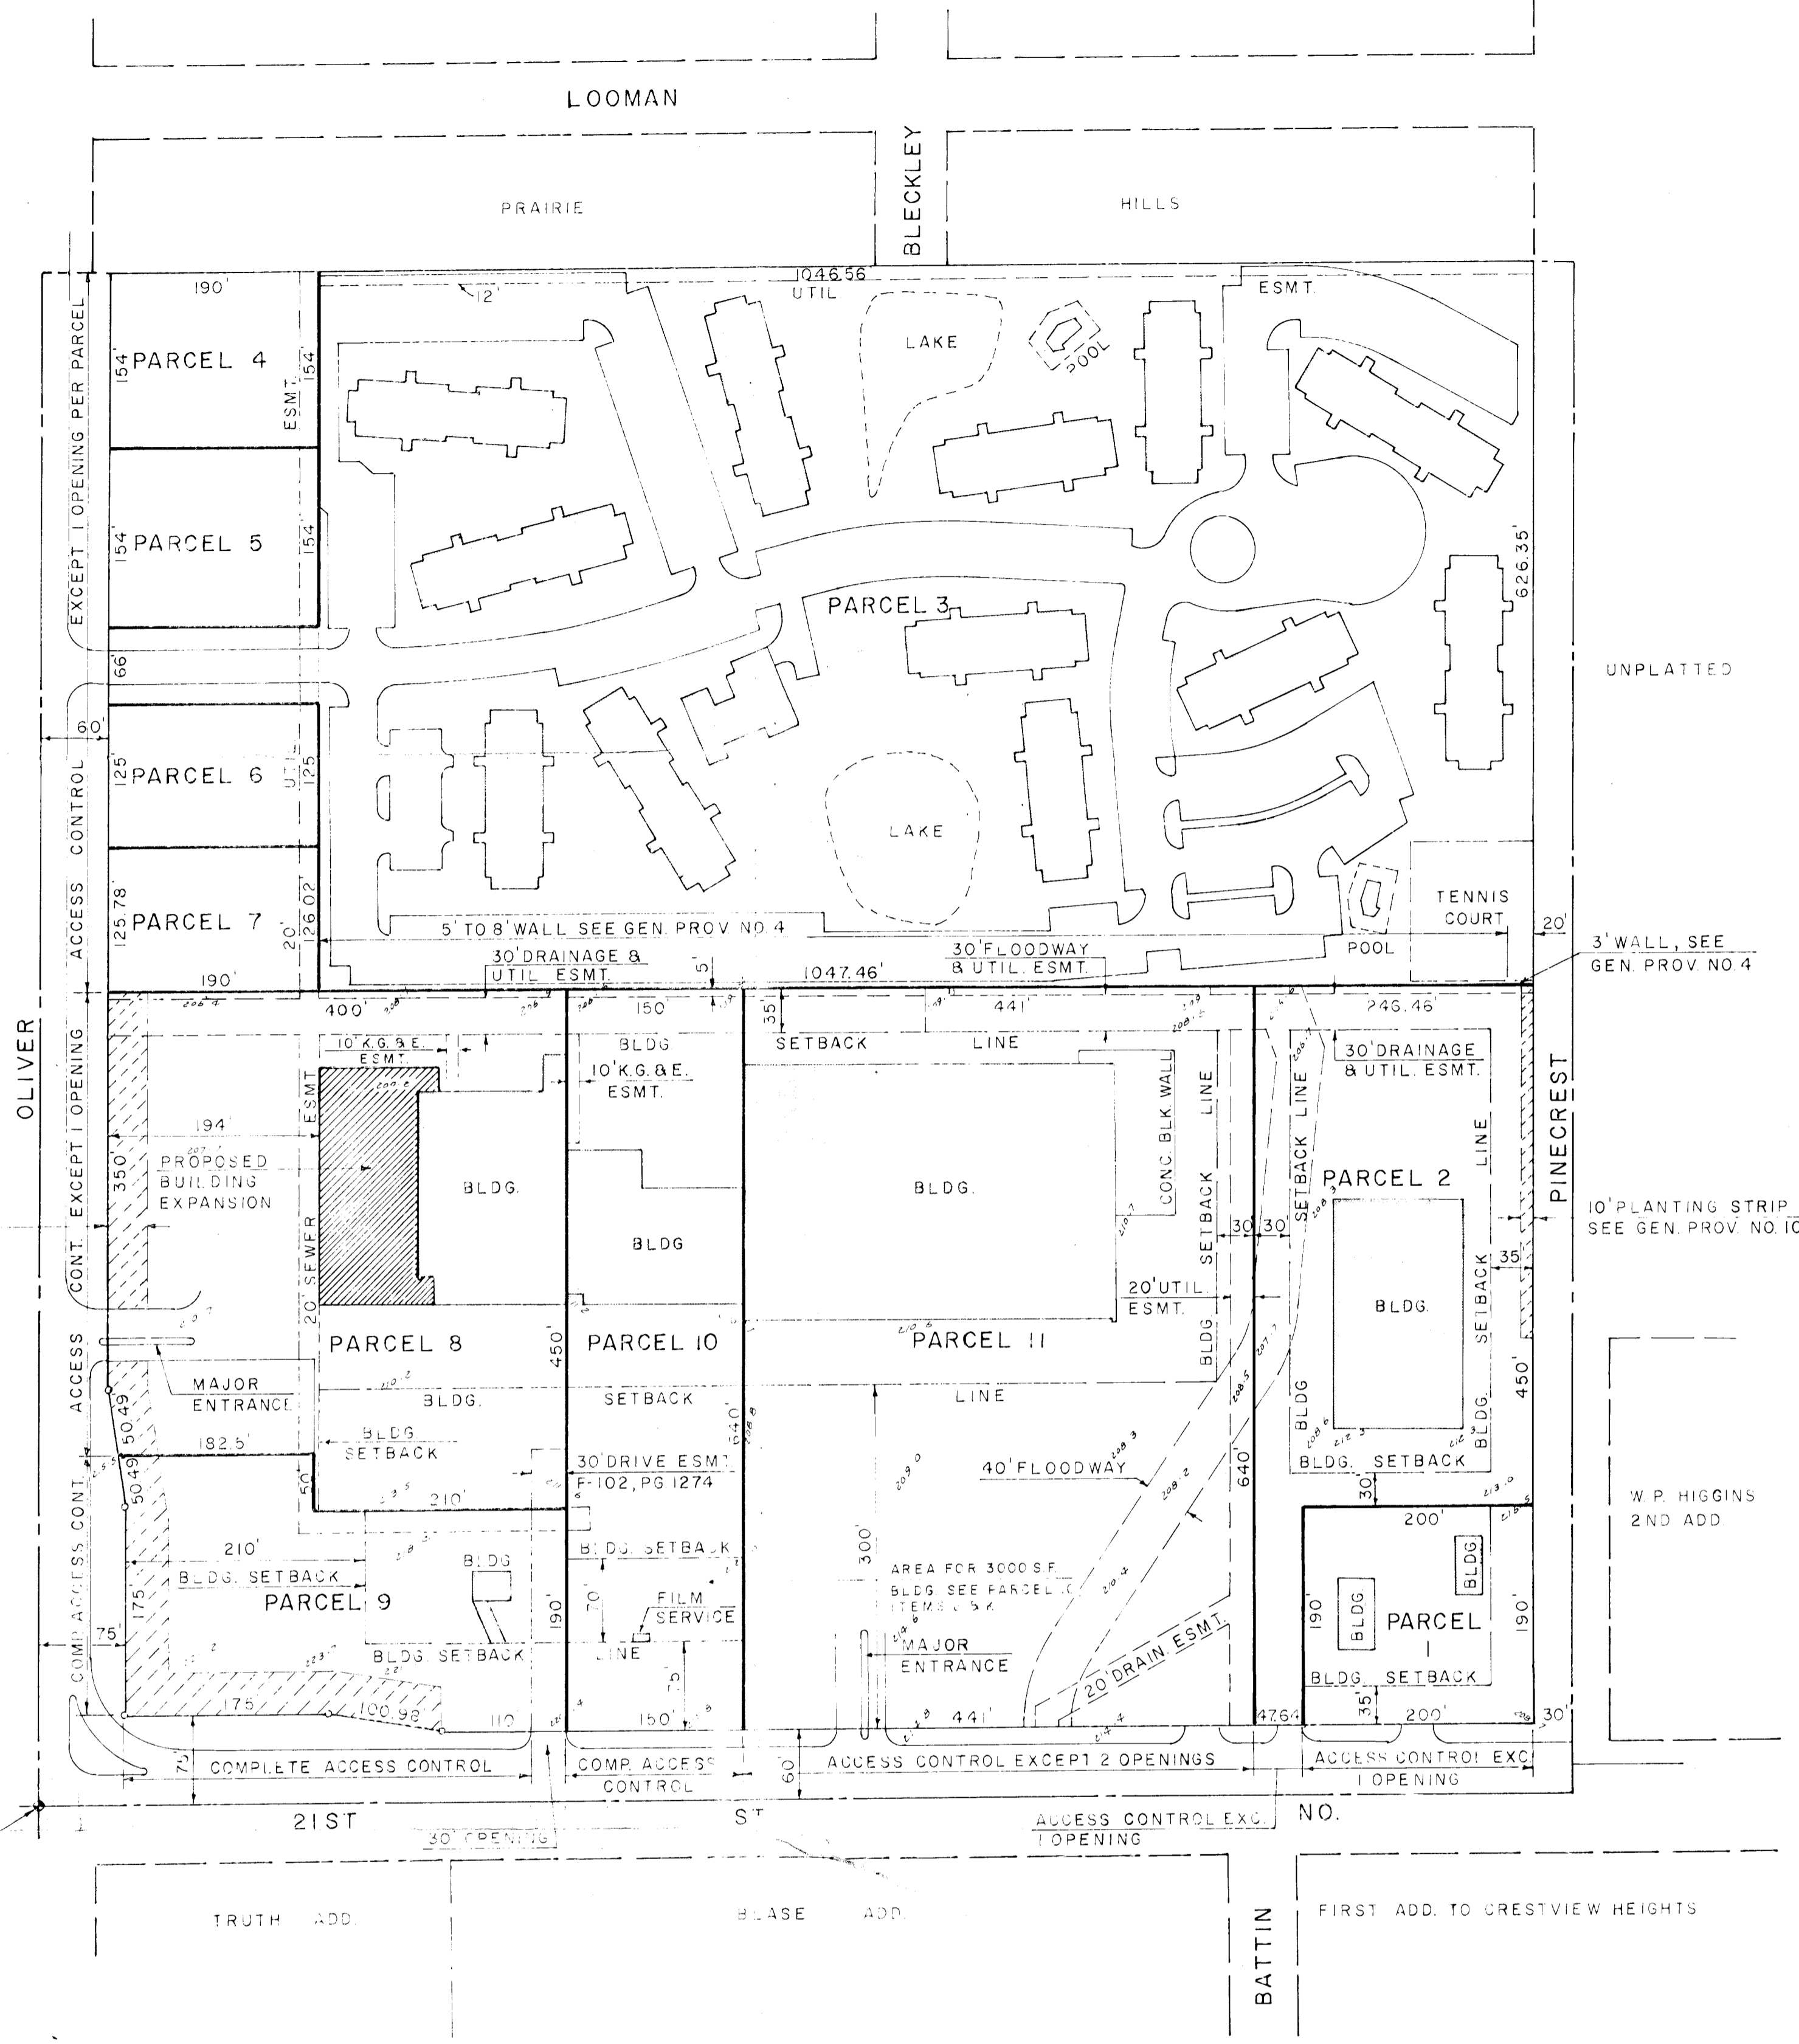

REVISED COMMUNITY UNIT PLAN
UNIVERSITY GARDENS