

LOT 14  
WALNUT GROVE

LOT 15  
WALNUT GROVE

LOT 16  
WALNUT GROVE



LOT 17  
WALNUT GROVE

LOT 18  
WALNUT GROVE

LOT 21  
WALNUT GROVE



SCALE: 1" = 50'  
ELEV. = CITY DATUM

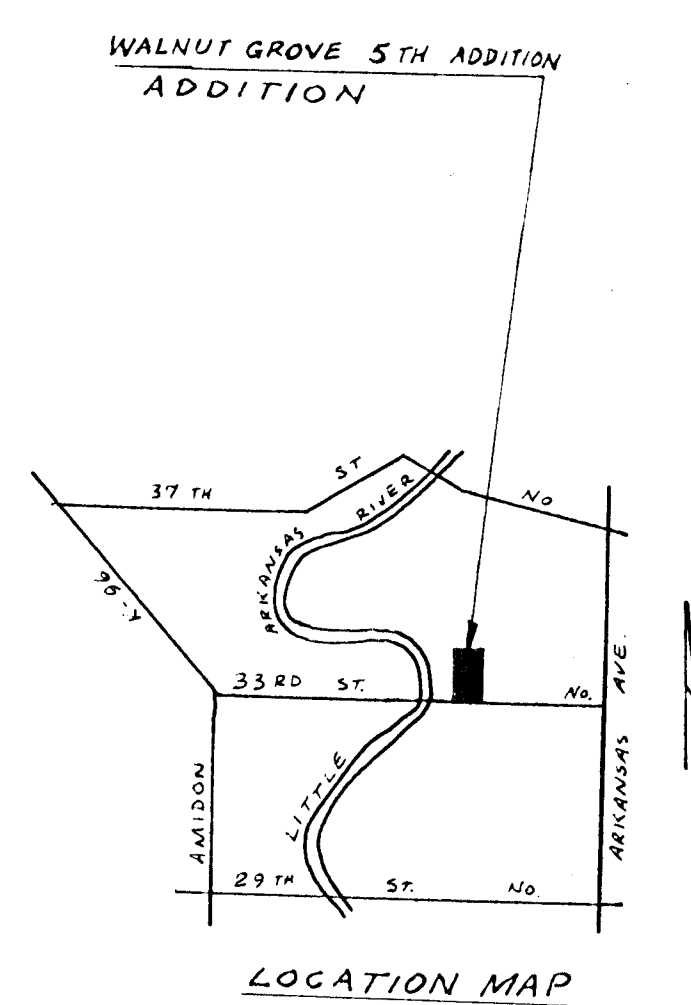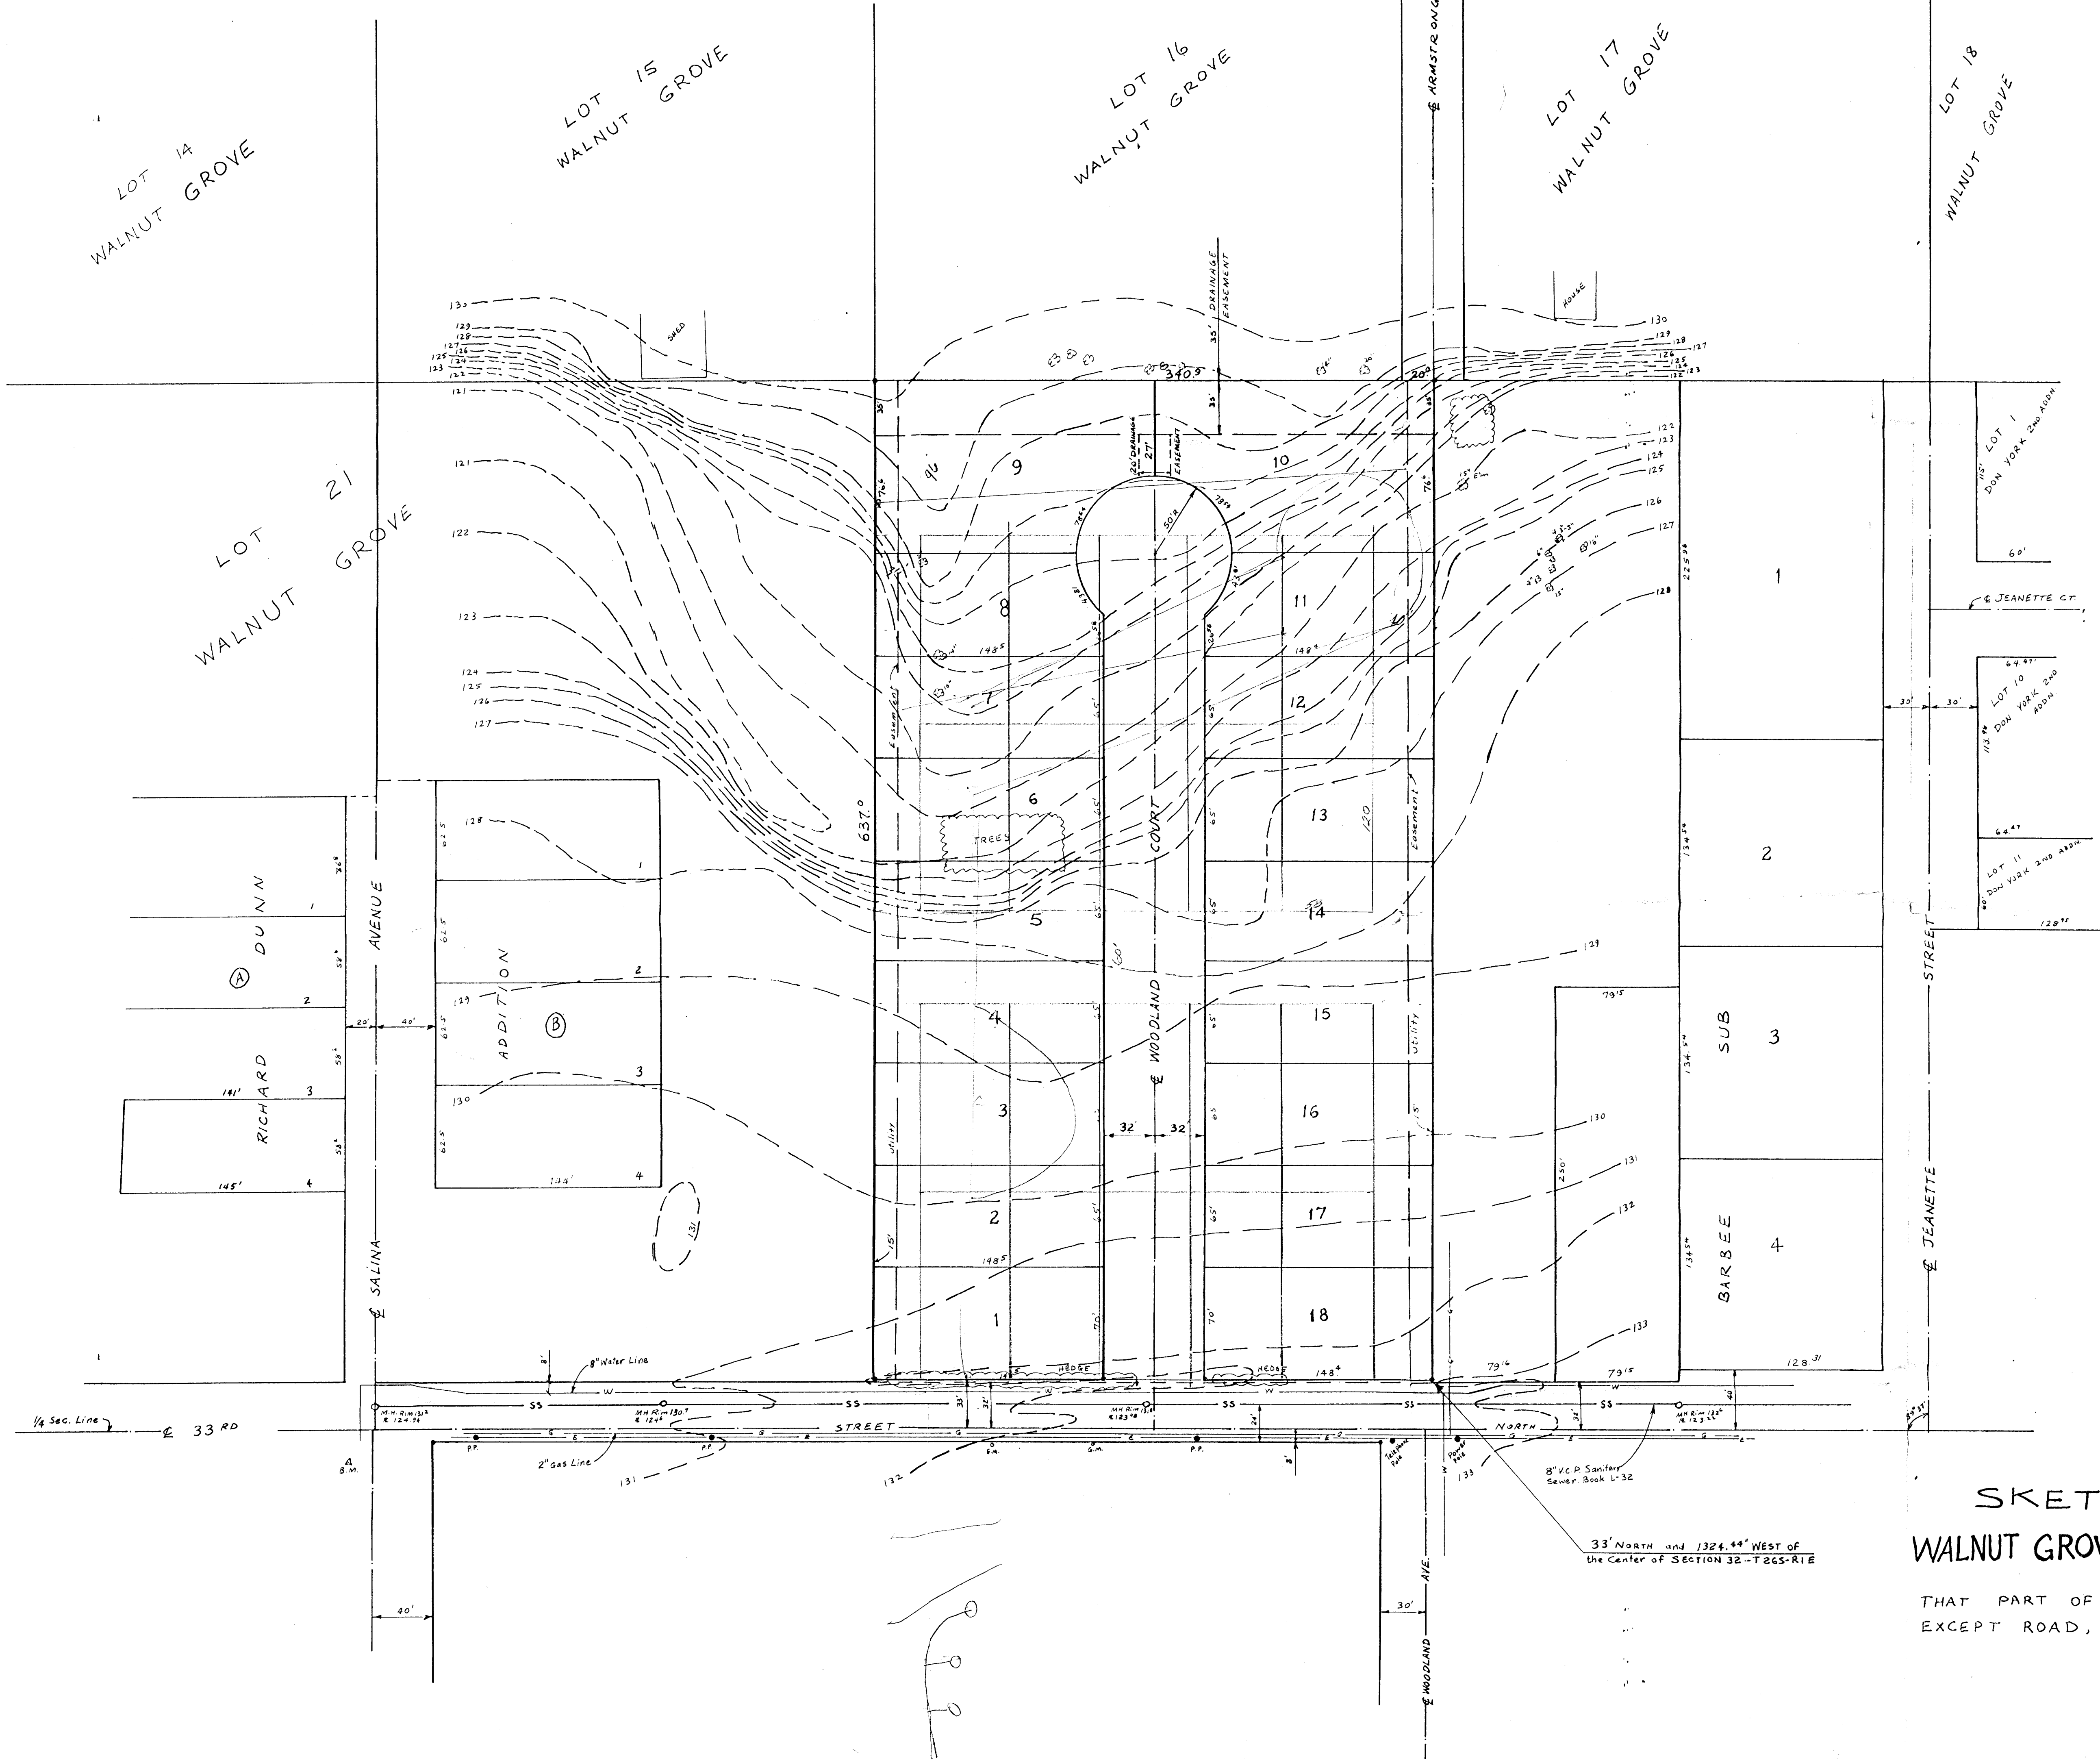

### SKETCH PLAT WALNUT GROVE 5TH ADDITION

THAT PART OF LOT 21 LYING SOUTH OF LOT 16  
EXCEPT ROAD, WALNUT GROVE, WICHITA, KANSAS.

B.M. - City Disc 15' West of center Line of  
Salina Ave. & 20' South of 1/4 Section Corner  
Elev. 130.26