

LOT 14
WALNUT GROVE


LOT 15
WALNUT GROVE

LOT 16
WALNUT GROVE



LOT 17
WALNUT GROVE

LOT 18
WALNUT GROVE

LOT 21
WALNUT GROVE

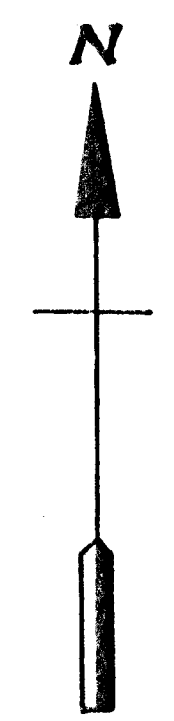

SCALE: 1" = 50'
ELEV. = CITY DATUM

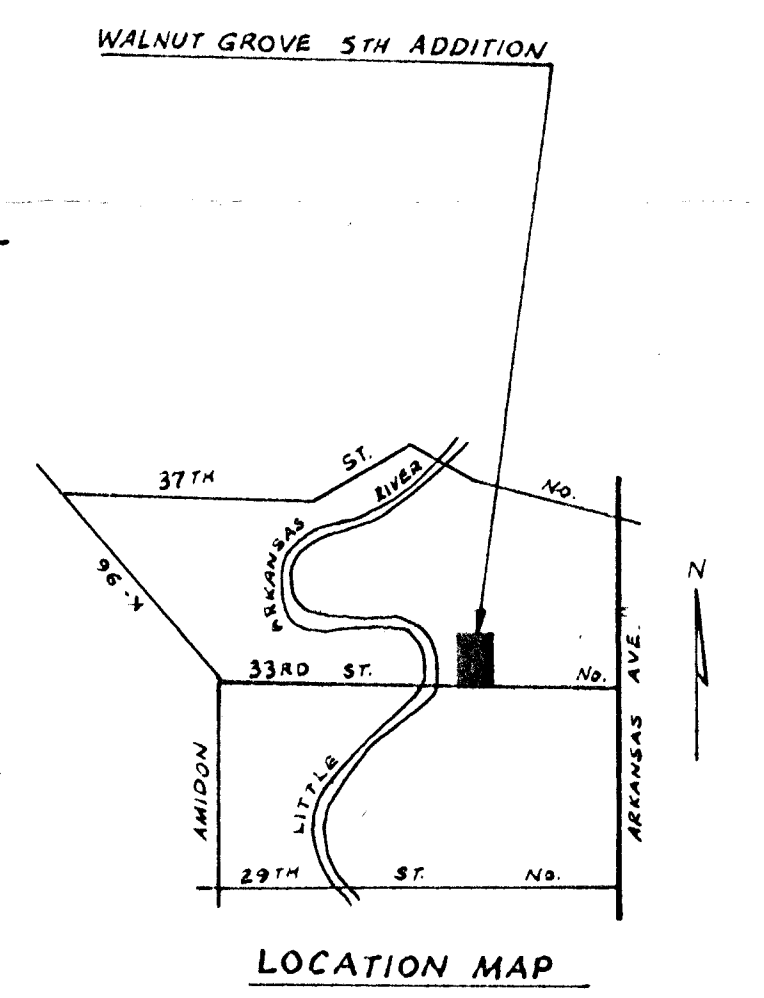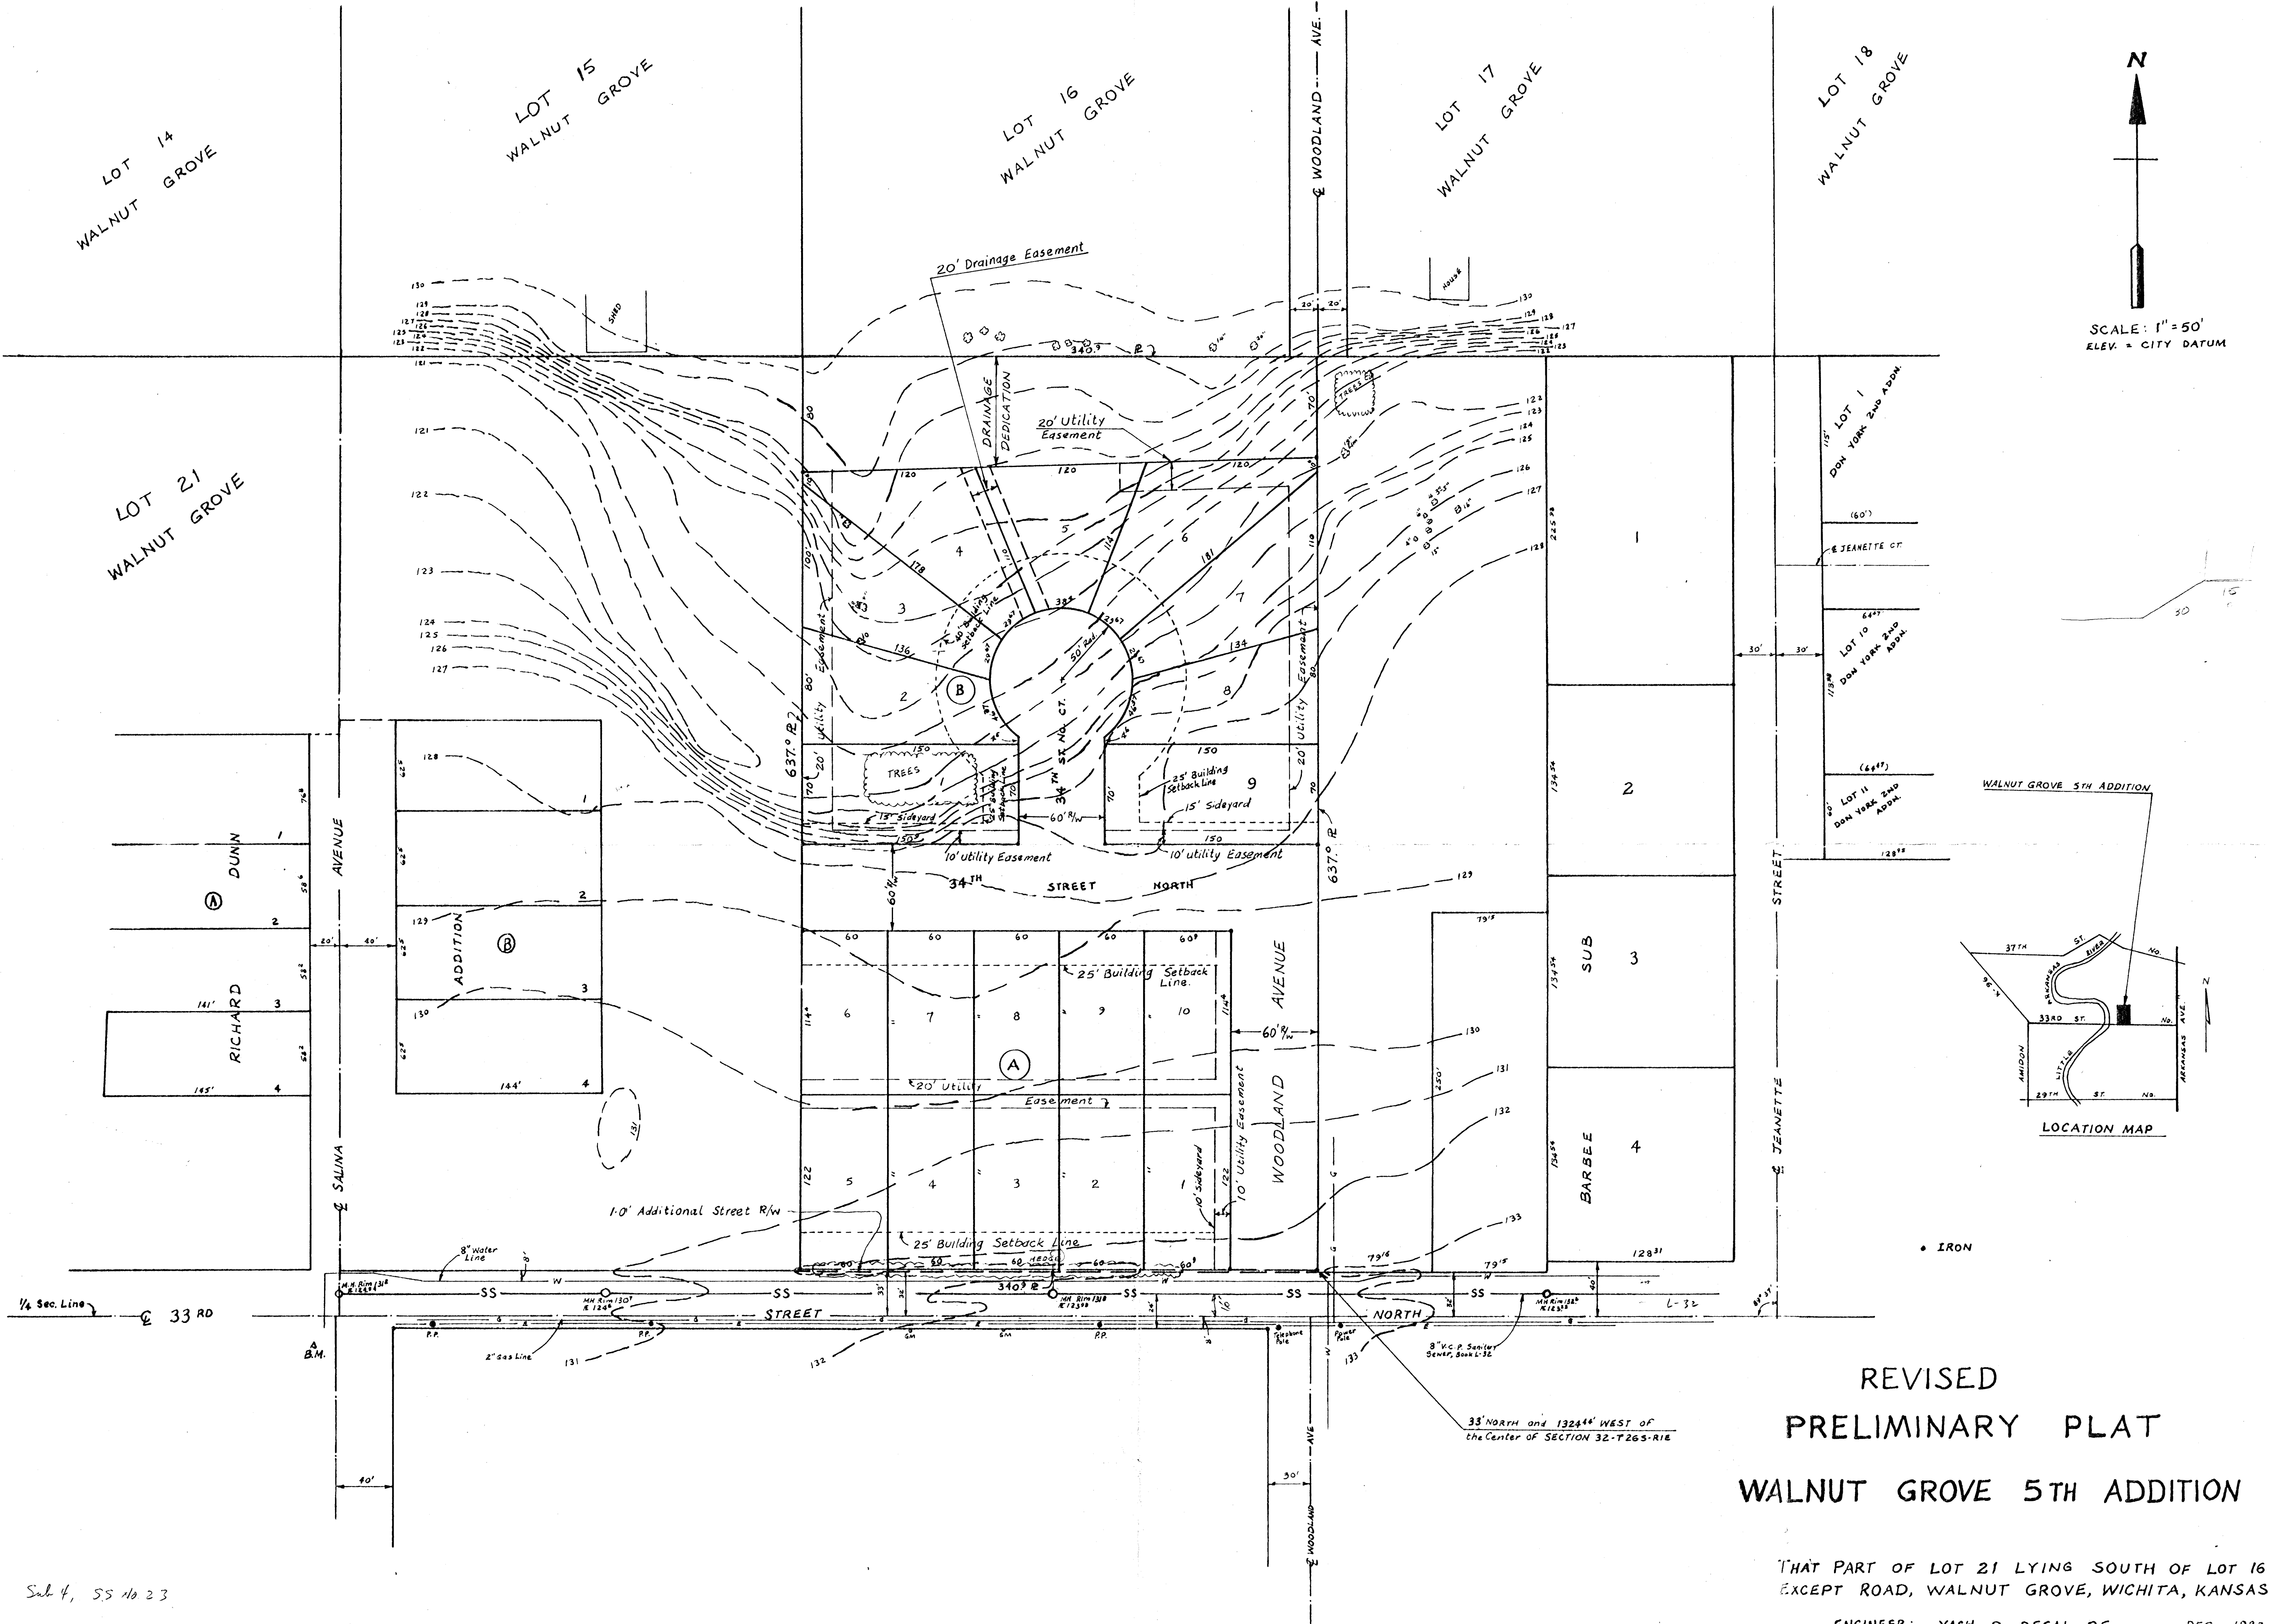

REVISED
PRELIMINARY PLAT
WALNUT GROVE 5TH ADDITION

THAT PART OF LOT 21 LYING SOUTH OF LOT 16
EXCEPT ROAD, WALNUT GROVE, WICHITA, KANSAS

ENGINEER: YASH D. DESAI, P.E. DEC. 1983
FIRESIDE ENGINEERING COMPANY
(316) 744 0307 6359 EAST PARKVIEW ST, WICHITA

Sub 4, SS 10 23

B.M. - CITY Disc 15' West of Center Line of
Salina Ave. & 20' South of 1/4 Section
Corner. ELEV. 130.26